


B.M. - Chisled square on NW abutment of bridge, Sta. 396+95, Elev. 667.15

T10N- R2E- 4th P.M.
SECTION 1

F.A.P. RTE.	SECTION	COUNTY	TOTAL SHEETS	SHEET NO.
626	(42B)I	KNOX	8	6
STA. 396+95.50		TO STA. 397+28.50		
FED. ROAD DIST. NO. 4		ILLINOIS FED. AID PROJECT		
CONTRACT NO. 68938				

JOHN W. McCLAY

LILLIE McELWAIN

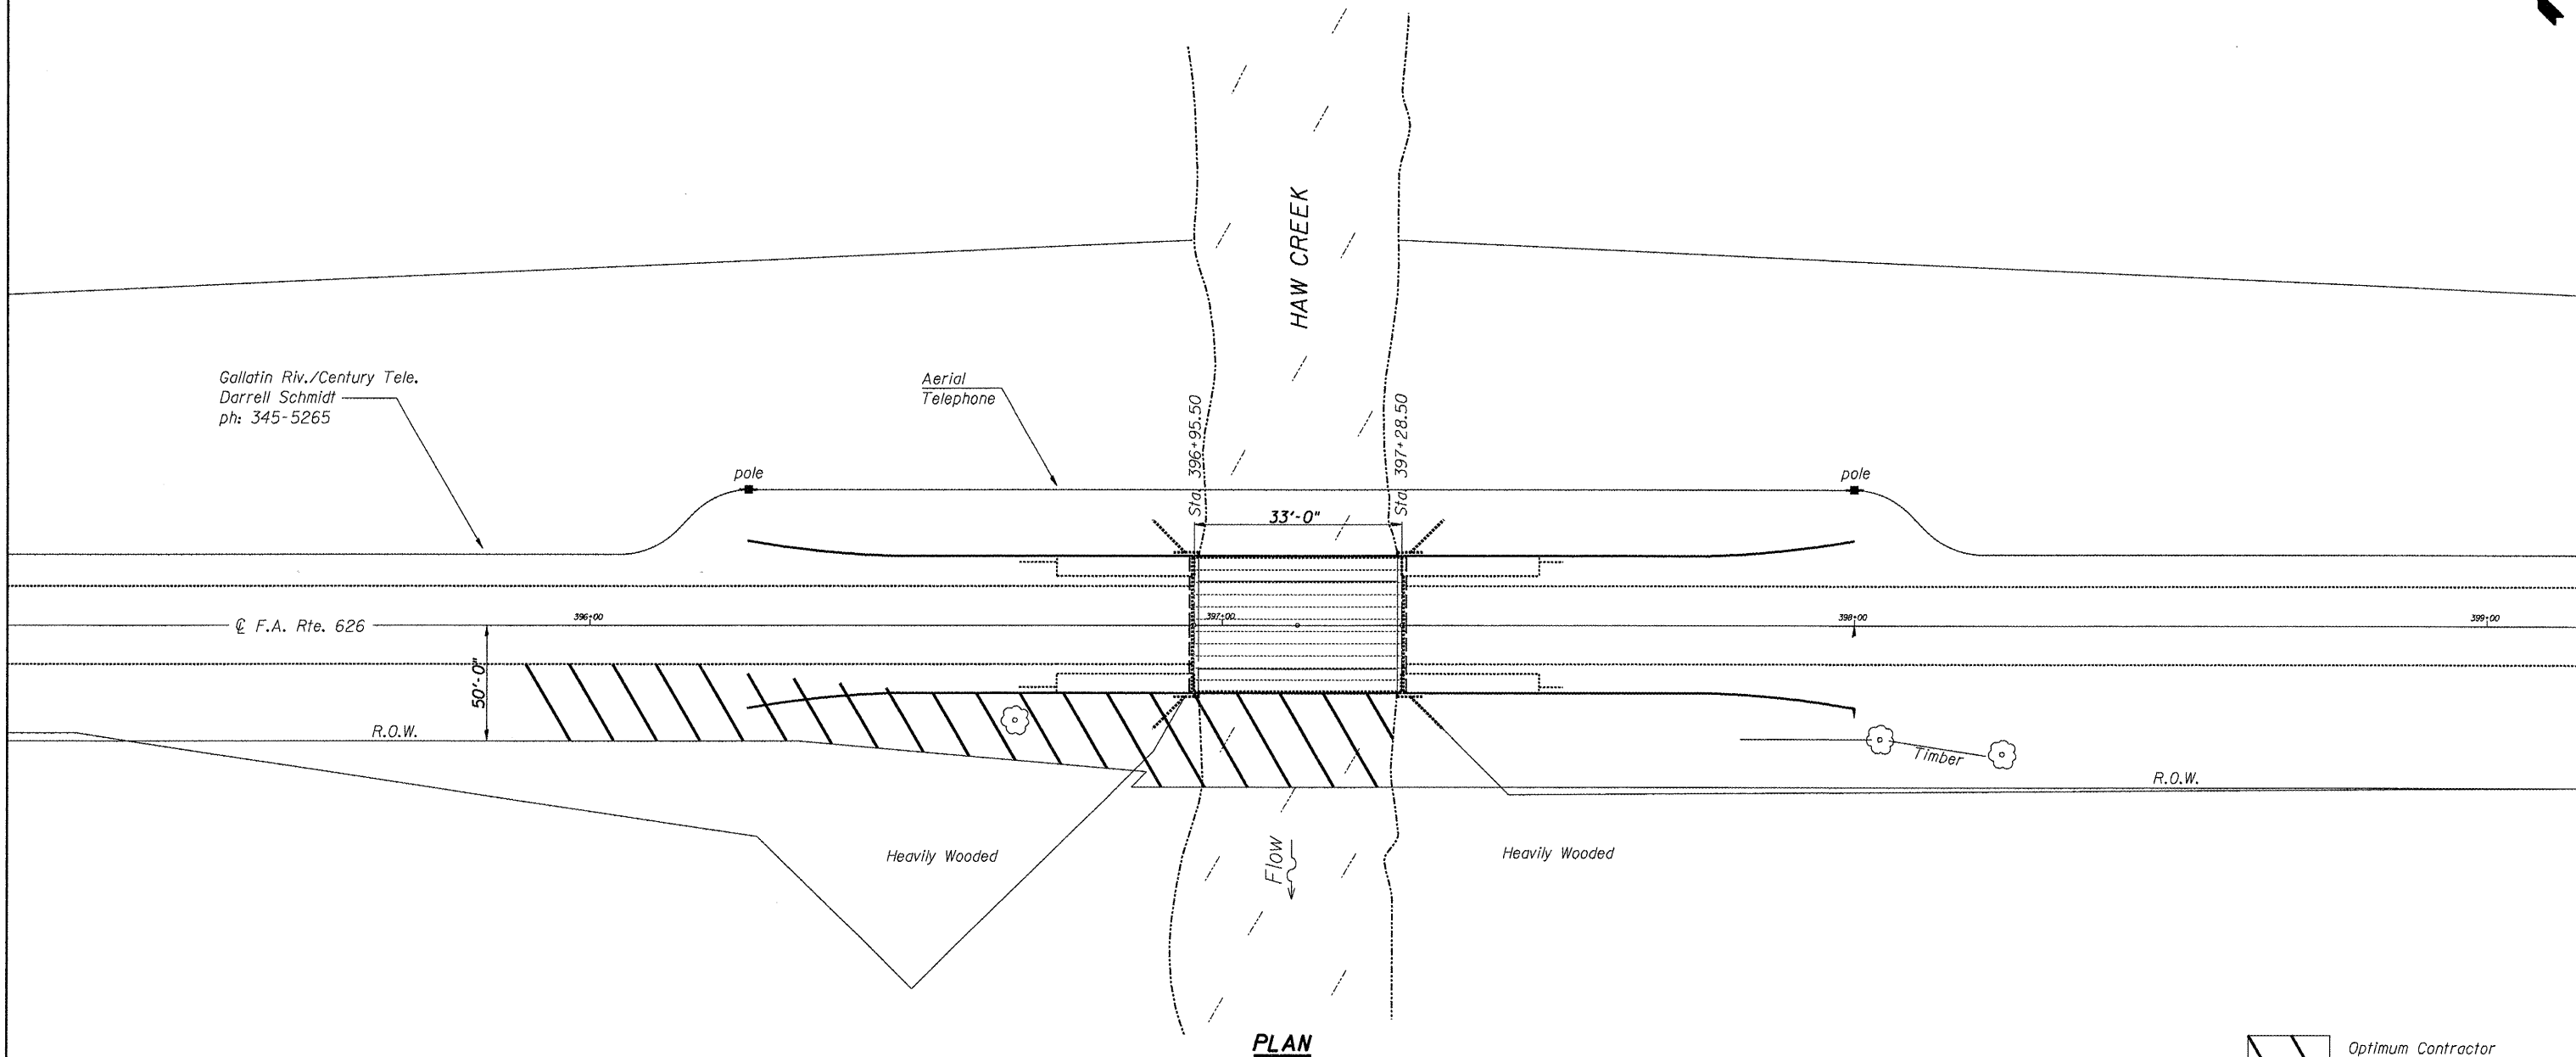

Gallatin Riv./Century Tele.
Darrell Schmidt
ph: 345-5265

Aerial Telephone

© F.A. Rte. 626

R.O.W.

50'-0"

Heavily Wooded

Flow


Heavily Wooded

Timber

R.O.W.

Hilltop Barnyard/Farm-House

PLAN

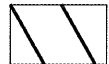 Optimum Contractor Access/Work Area

NICHOLAS SIEBERT

SN.048-0014 IL.97
over HAW CRK.
Sta. 397+12.00

REVISIONS	
NAME	DATE

ILLINOIS DEPARTMENT OF TRANSPORTATION

GENERAL LAYOUT

SCALE: VERT.
HORIZ.
DATE 07-29-2009

DRAWN BY BRE
CHECKED BY