
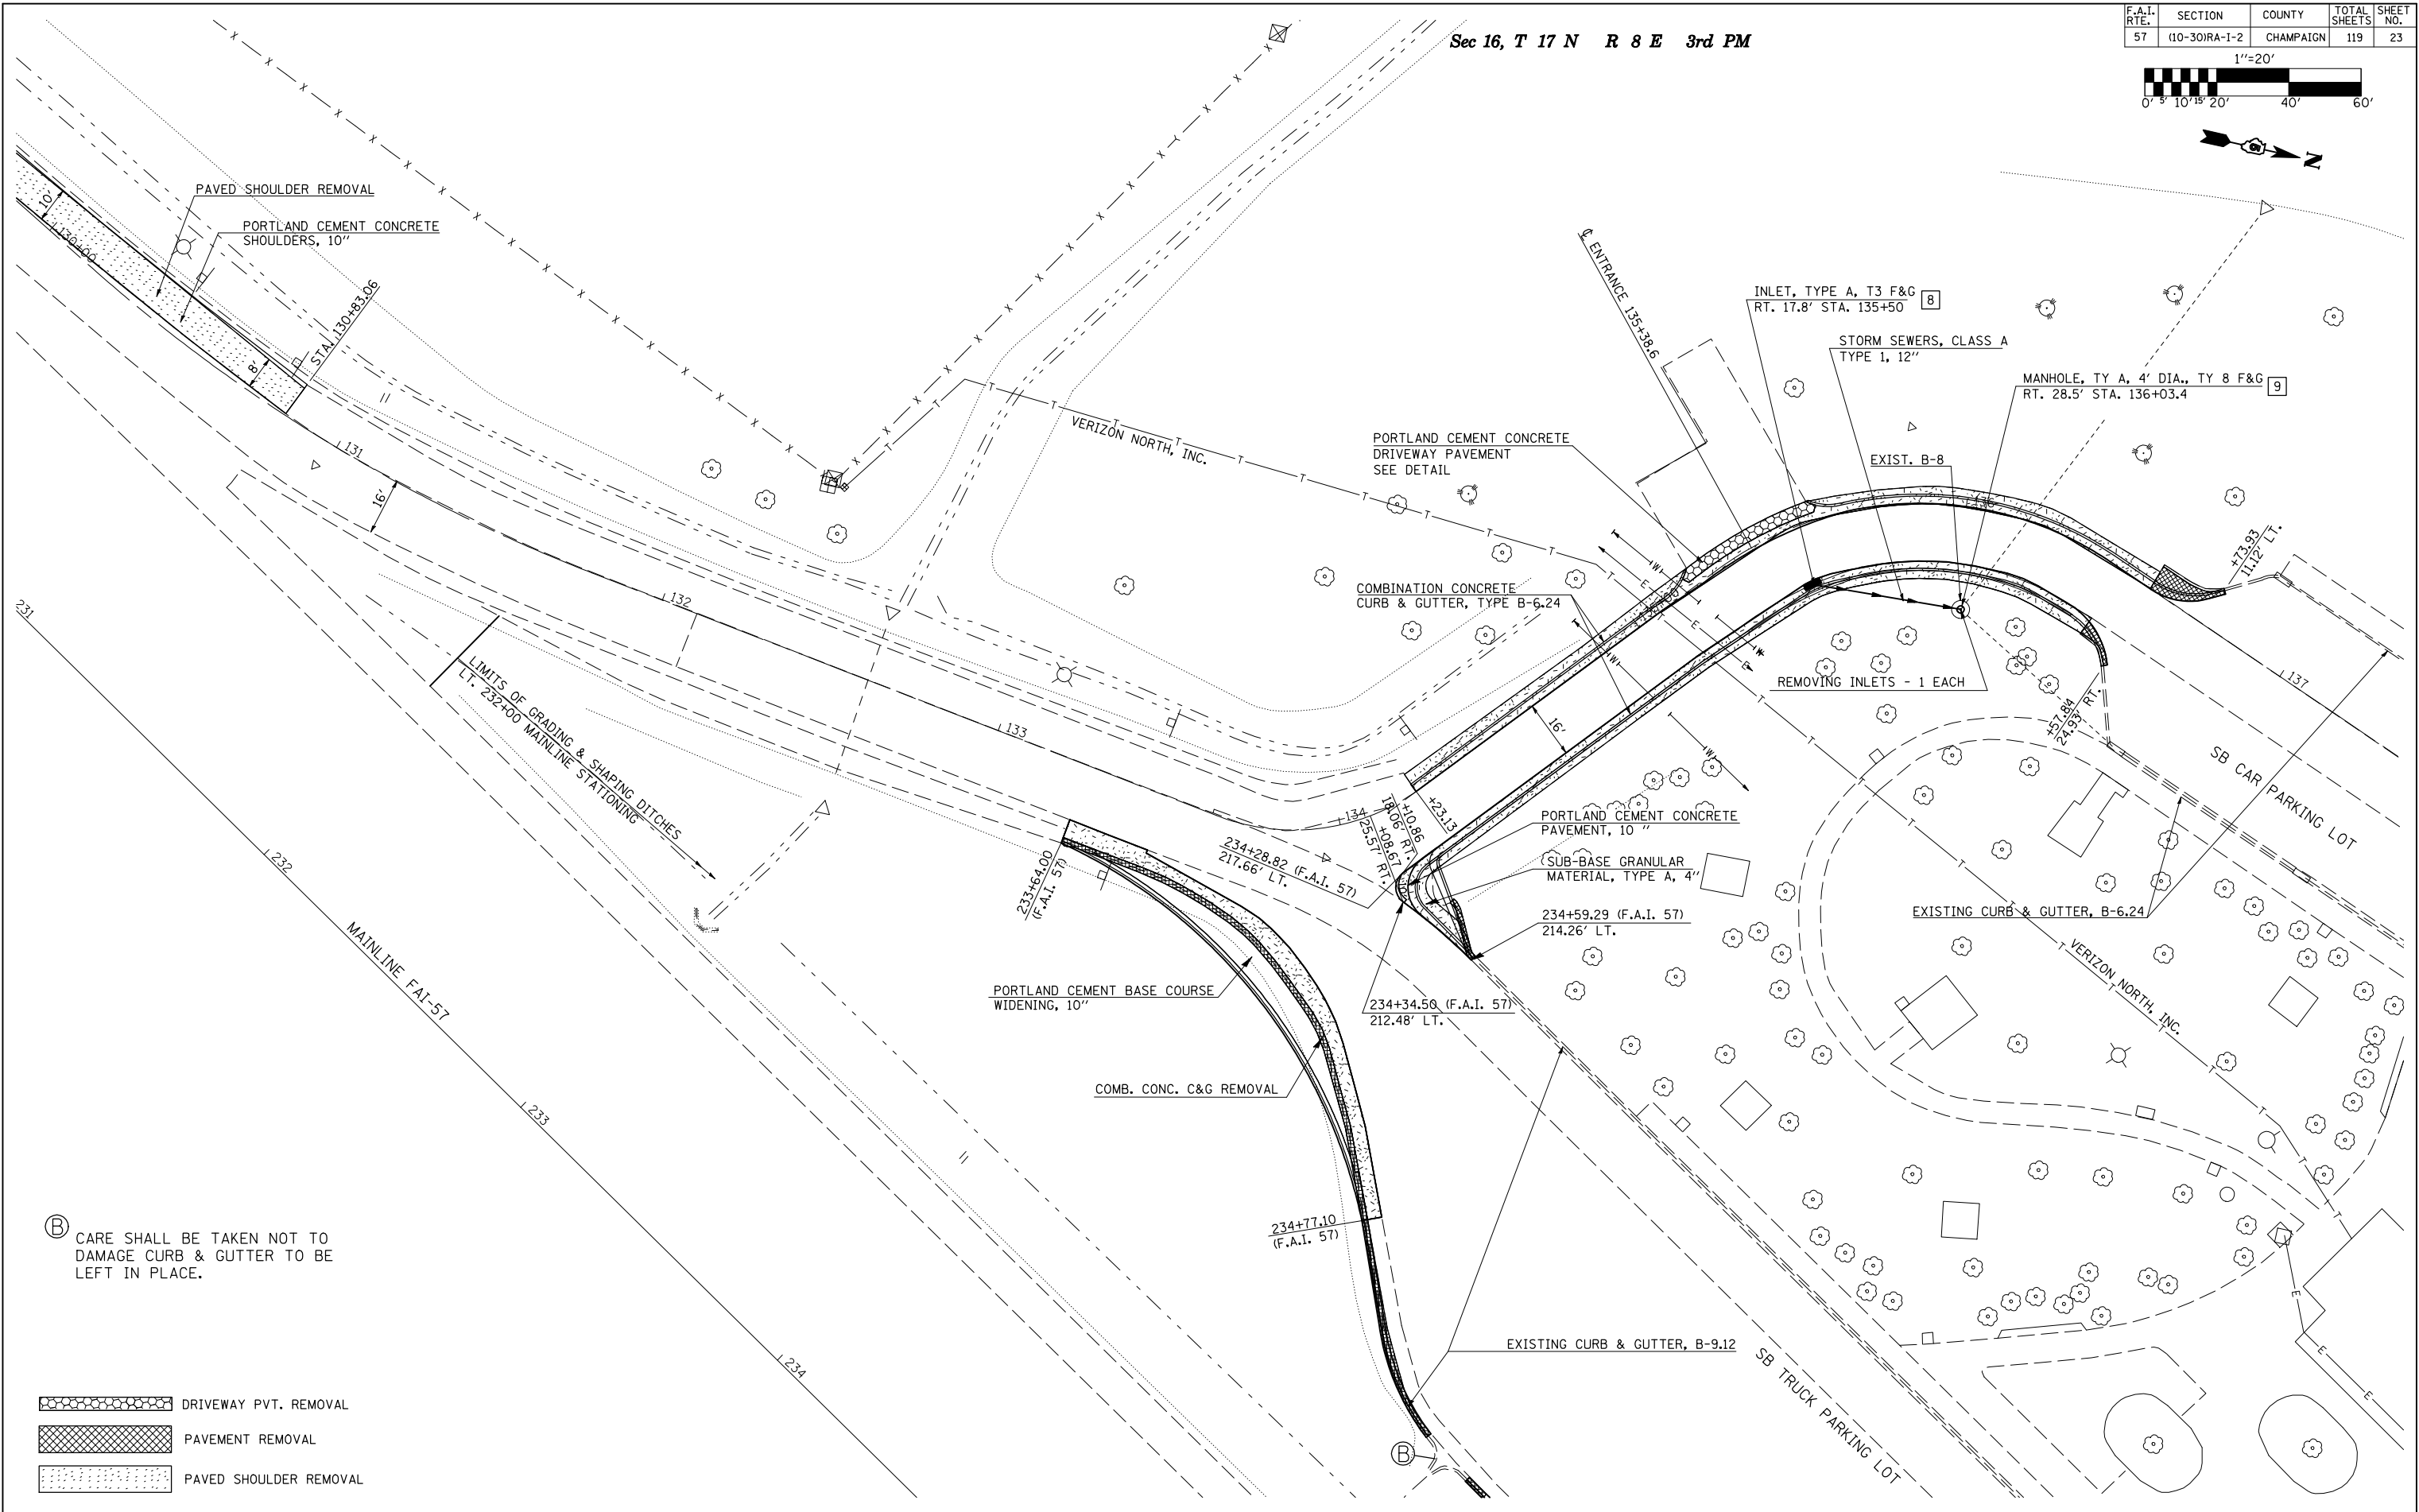
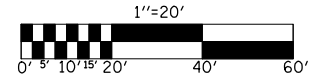



Sec 16, T 17 N R 8 E 3rd PM

F.A.I. RTE.	SECTION	COUNTY	TOTAL SHEETS	SHEET NO.
57	10-30IRA-1-2	CHAMPAIGN	119	23

 

Ⓑ CARE SHALL BE TAKEN NOT TO DAMAGE CURB & GUTTER TO BE LEFT IN PLACE.

-  DRIVEWAY PVT. REMOVAL
-  PAVEMENT REMOVAL
-  PAVED SHOULDER REMOVAL