


F.A.I. RTE.	SECTION	COUNTY	TOTAL SHEETS	SHEET NO.
57	(10-30)RA-1-2	CHAMPAIGN	119	116
STA. 237+25.00 TO STA. 238+25.00		FED. ROAD DIST. NO. ILLINOIS FED. AID PROJECT		

** CHAMPAIGN & DOUGLAS

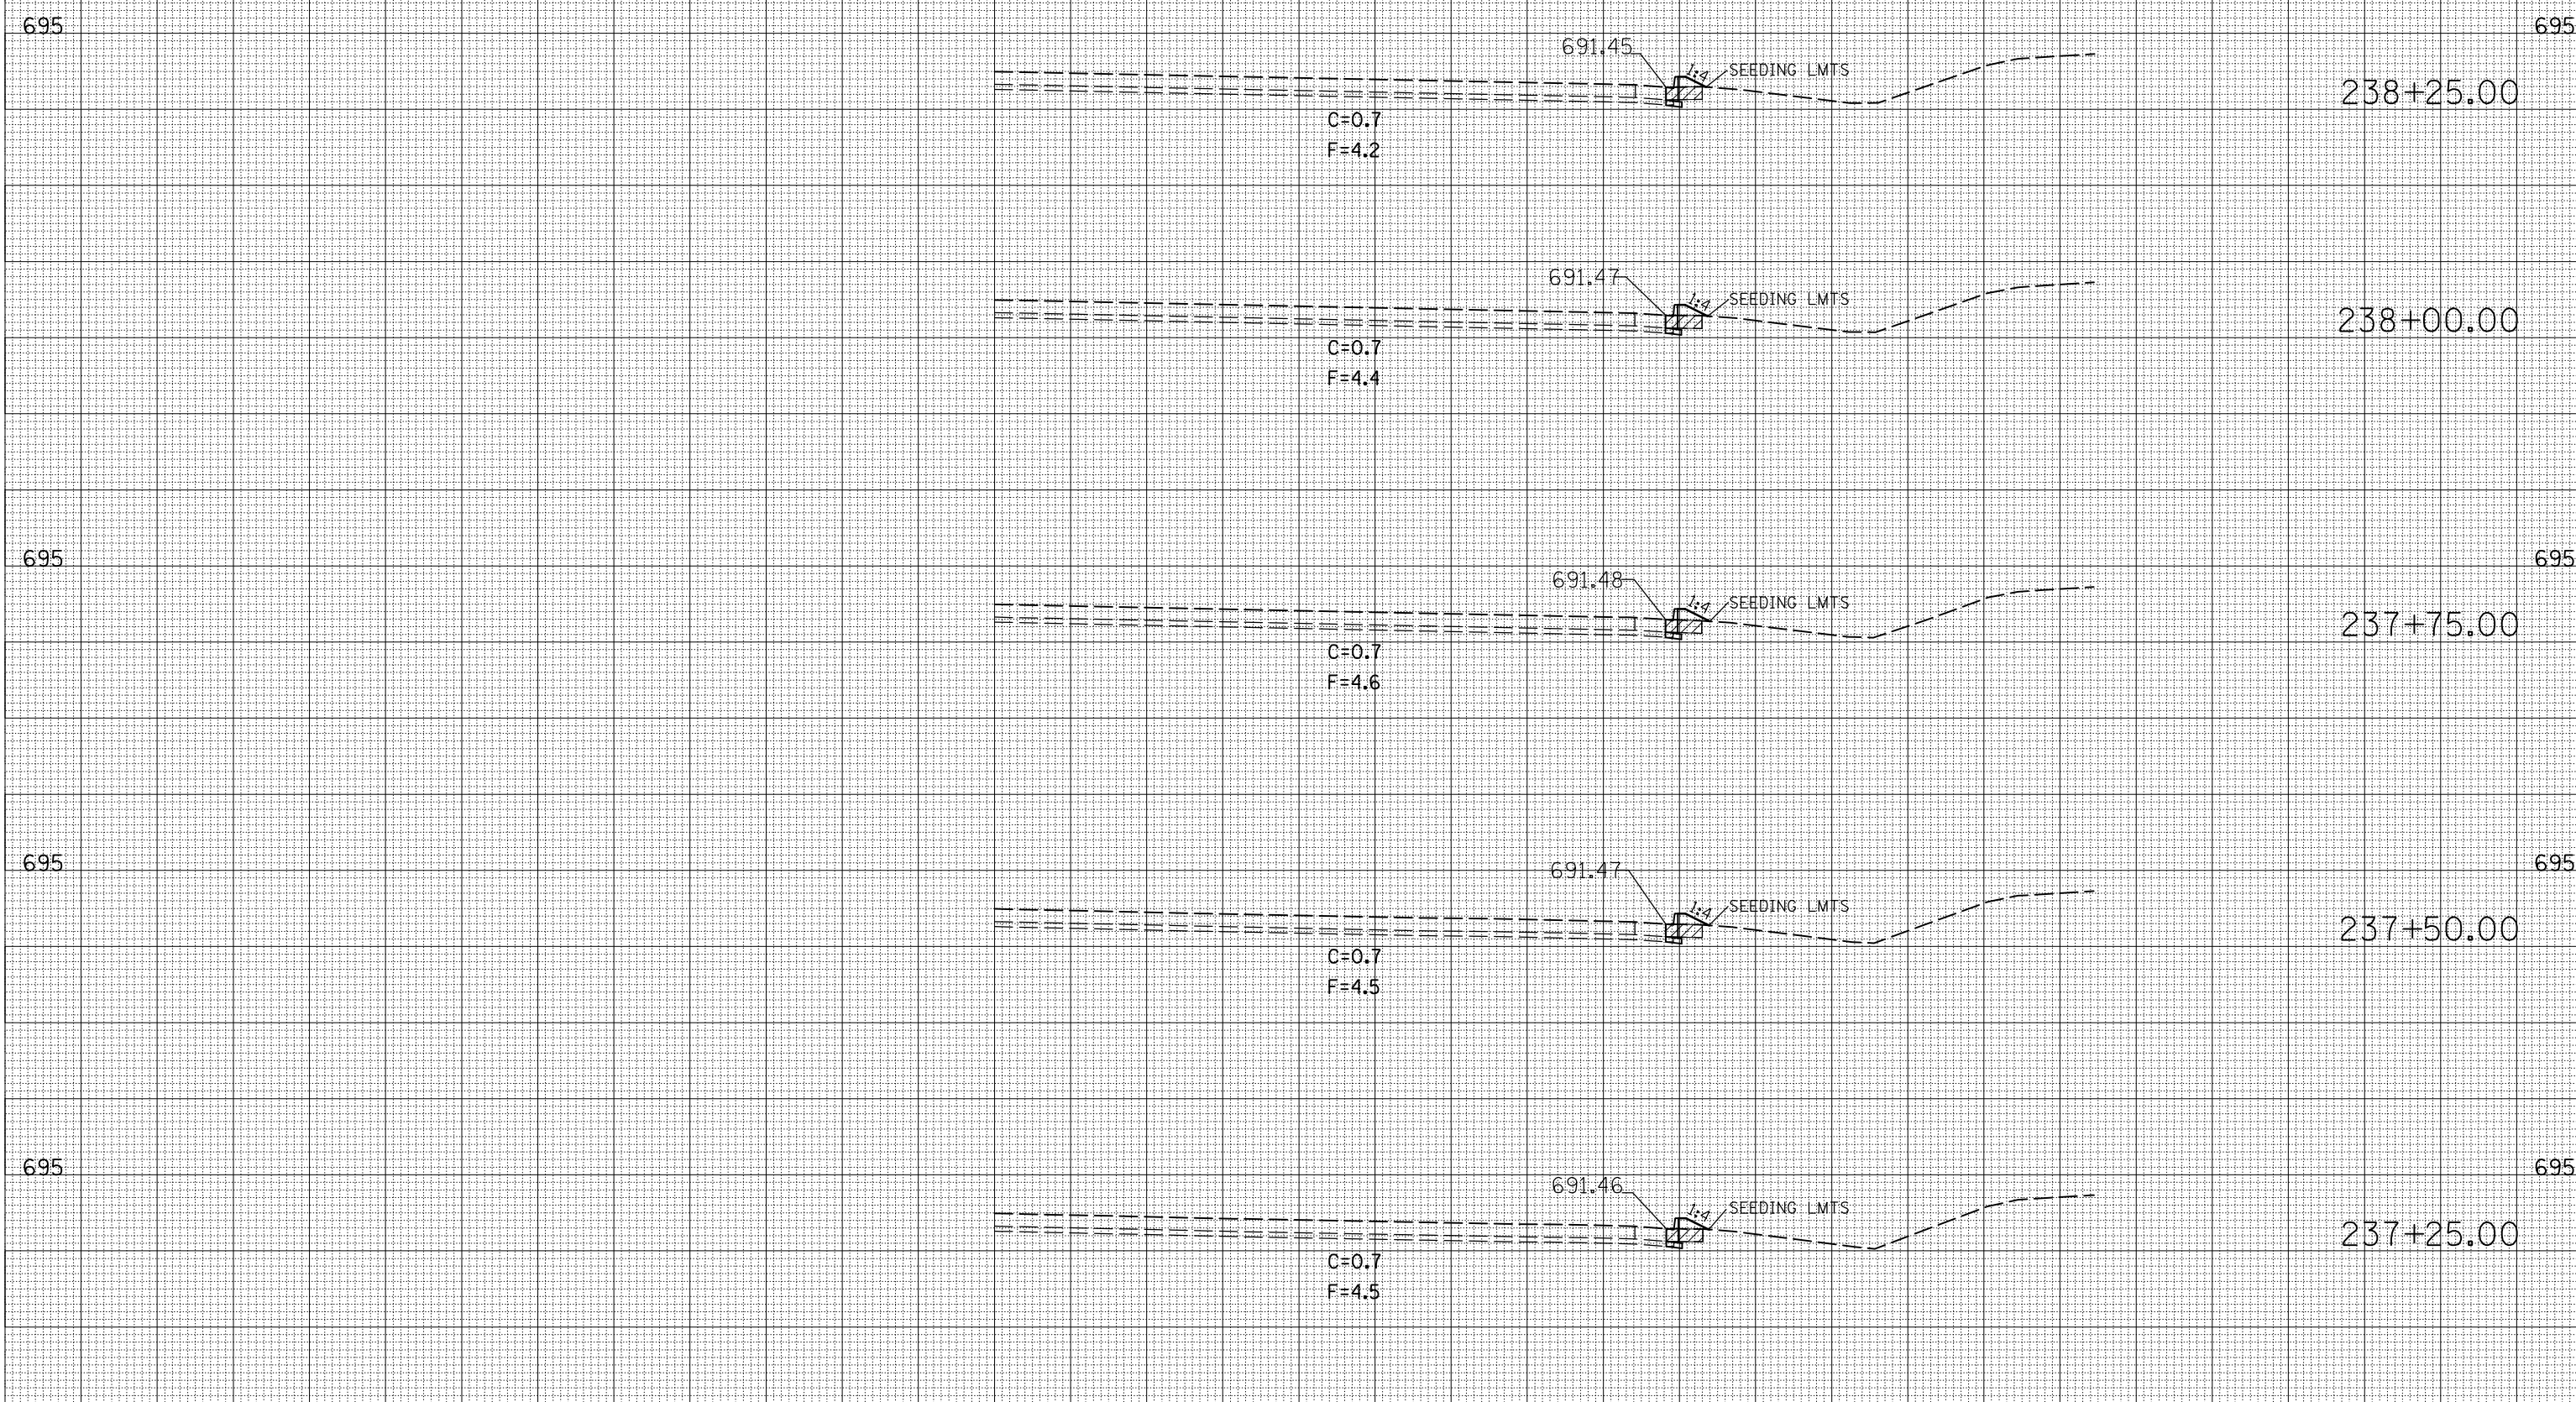

BY	DATE

BY	DATE

ORIGINAL SURVEYED PLOTTED
 SURVEY SURVEY PLOTTED
 NOTE BOOK NO. 21765
 AREAS CHECKED
 USER NAME = sher-jm