



- HMA SURFACE REMOVAL - BUTT JOINT & INCIDENTAL HMA SURFACING
- DRIVEWAY PAVEMENT REMOVAL, PCC BASE COURSE 8" & INCIDENTAL HMA SURFACING

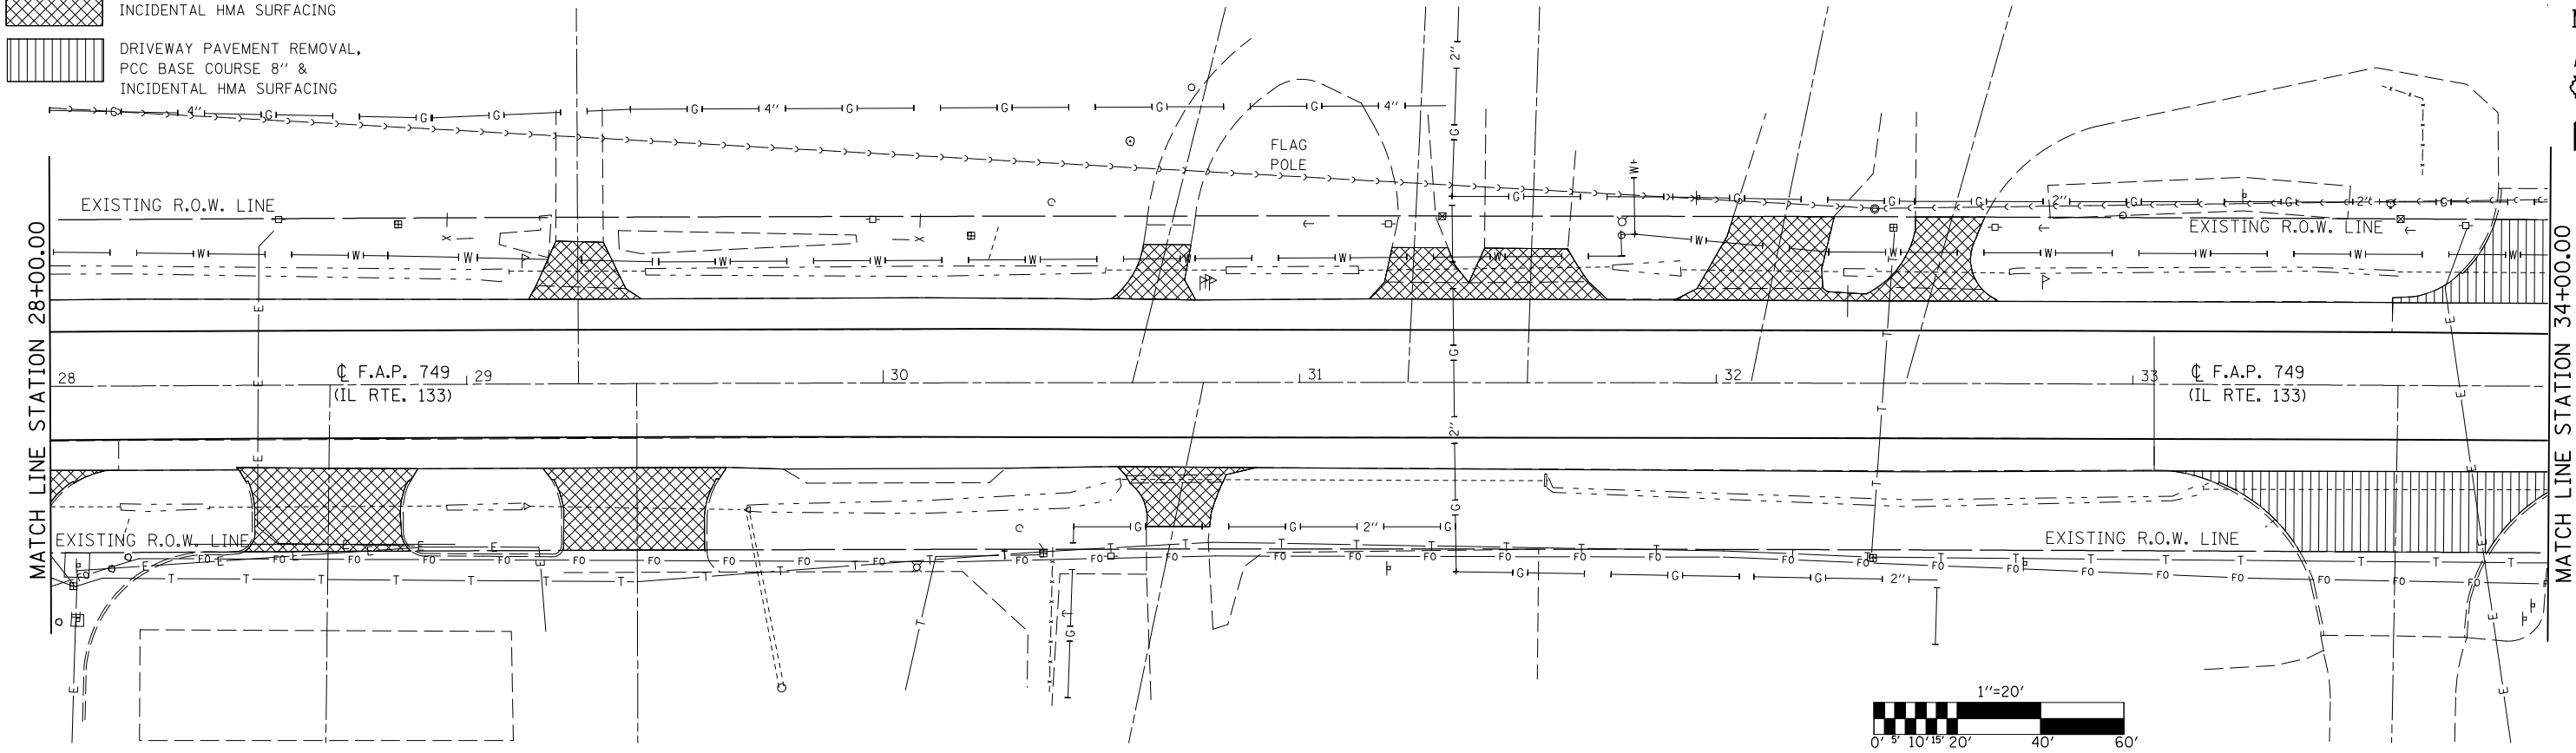

PLAN	SURVEYED	DATE
	PLOTTED	
	CHECKED	
	BY	
	NO. _____	
	CADD FILE NAME	

PROFILE	SURVEYED	DATE
	PLOTTED	
	CHECKED	
	BY	
	NO. _____	
	NOTATIS CHRD	

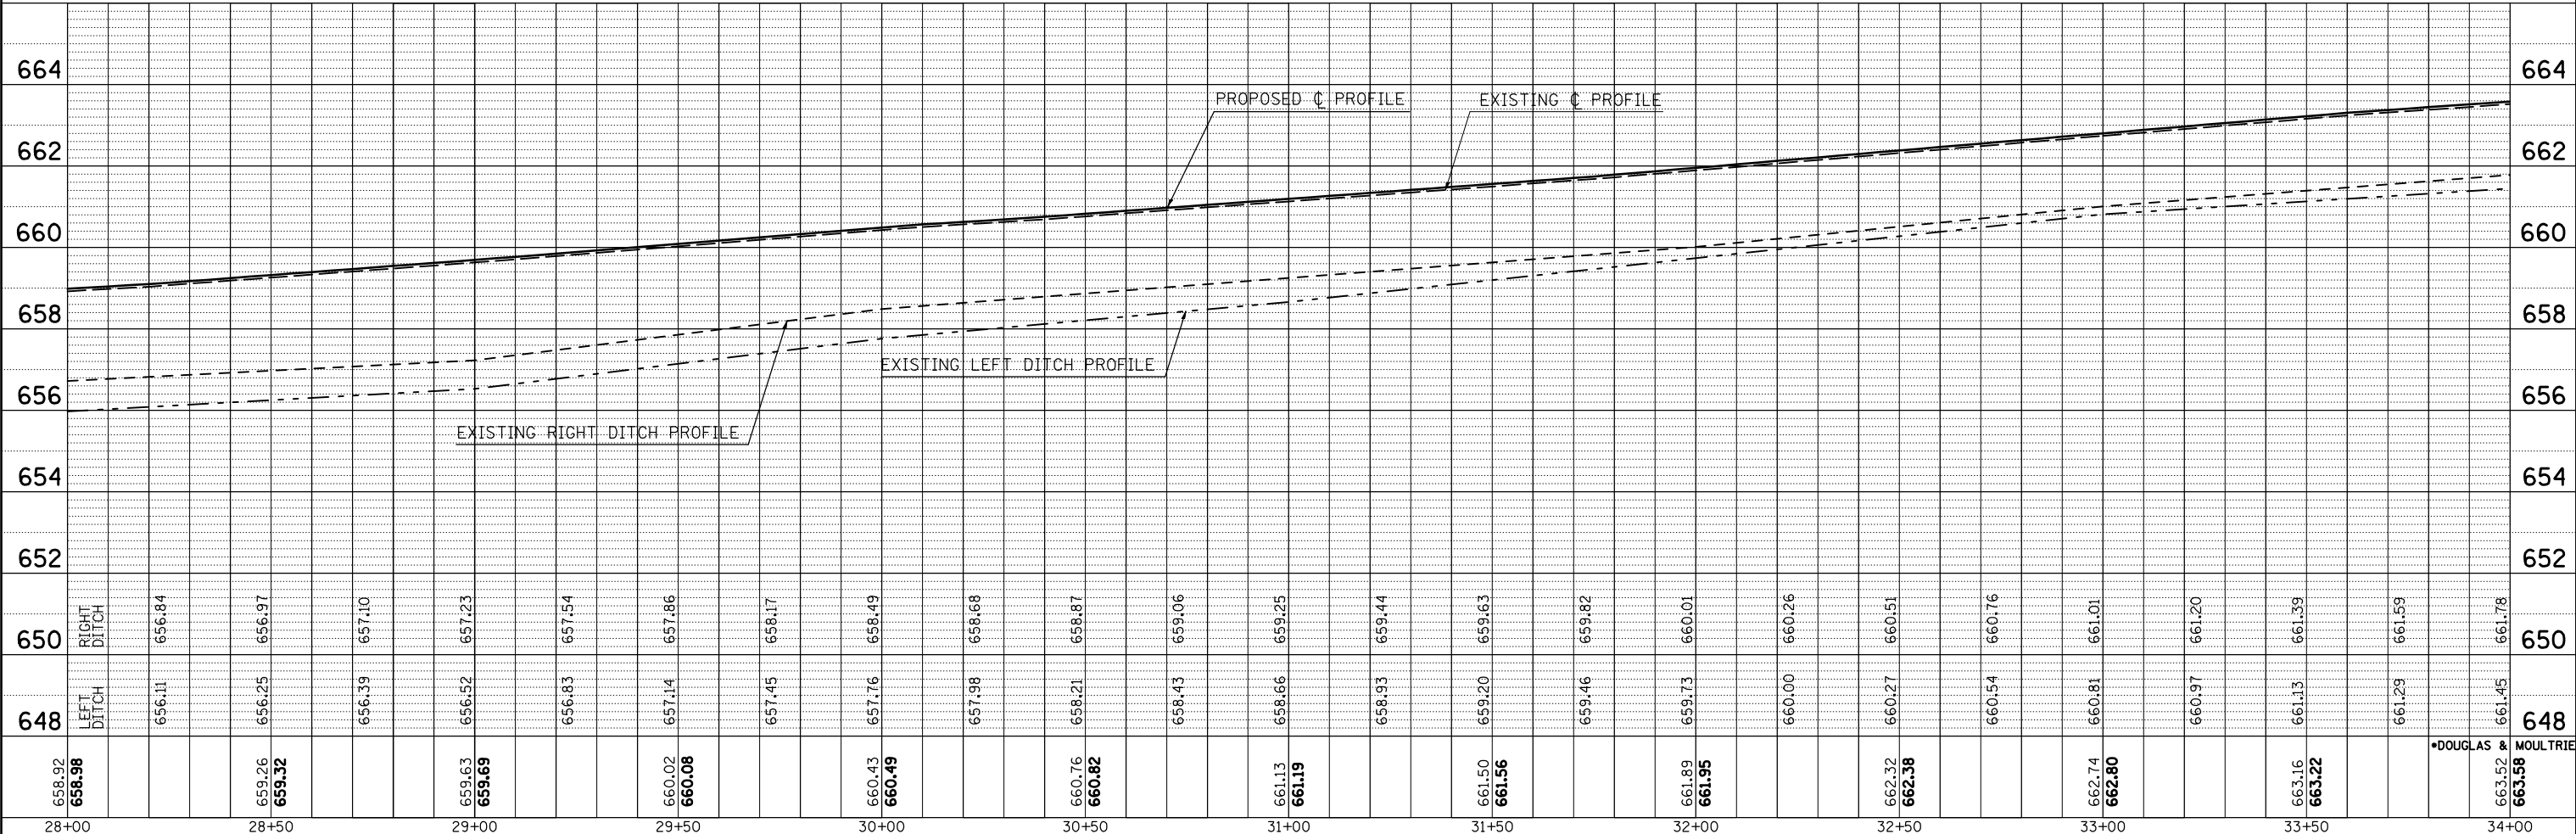

658.92 <b>658.98</b>	659.26 <b>659.32</b>	659.63 <b>659.69</b>	660.02 <b>660.08</b>	660.43 <b>660.49</b>	660.76 <b>660.82</b>	661.13 <b>661.19</b>	661.50 <b>661.56</b>	661.89 <b>661.95</b>	662.32 <b>662.38</b>	662.74 <b>662.80</b>	663.16 <b>663.22</b>	663.52 <b>663.58</b>
28+00	28+50	29+00	29+50	30+00	30+50	31+00	31+50	32+00	32+50	33+00	33+50	34+00

FILE NAME =  
 c:\pwwork\pwwork\BOWERML\dms05036\78234\pp20.dgn

USER NAME = bowerml  
 DRAWN - BBP  
 CHECKED - CRG  
 DATE - 09/14/07

DESIGNED - CRG  
 DRAWN - BBP  
 CHECKED - CRG  
 DATE - 09/14/07

REVISED -  
 REVISED -  
 REVISED -  
 REVISED -

**STATE OF ILLINOIS  
 DEPARTMENT OF TRANSPORTATION**

SCALE: 1" = 20'    SHEET NO.    OF    SHEETS    STA. 28+00.00 TO STA. 34+00.00

**IL ROUTE 133**

F.A.P. RTE. 749	SECTION 120RS-3	COUNTY *	TOTAL SHEETS 55	SHEET NO. 22
CONTRACT NO. 70234			FED. ROAD DIST. NO.    ILLINOIS FED. AID PROJECT	

\*DOUGLAS & MOULTRIE