
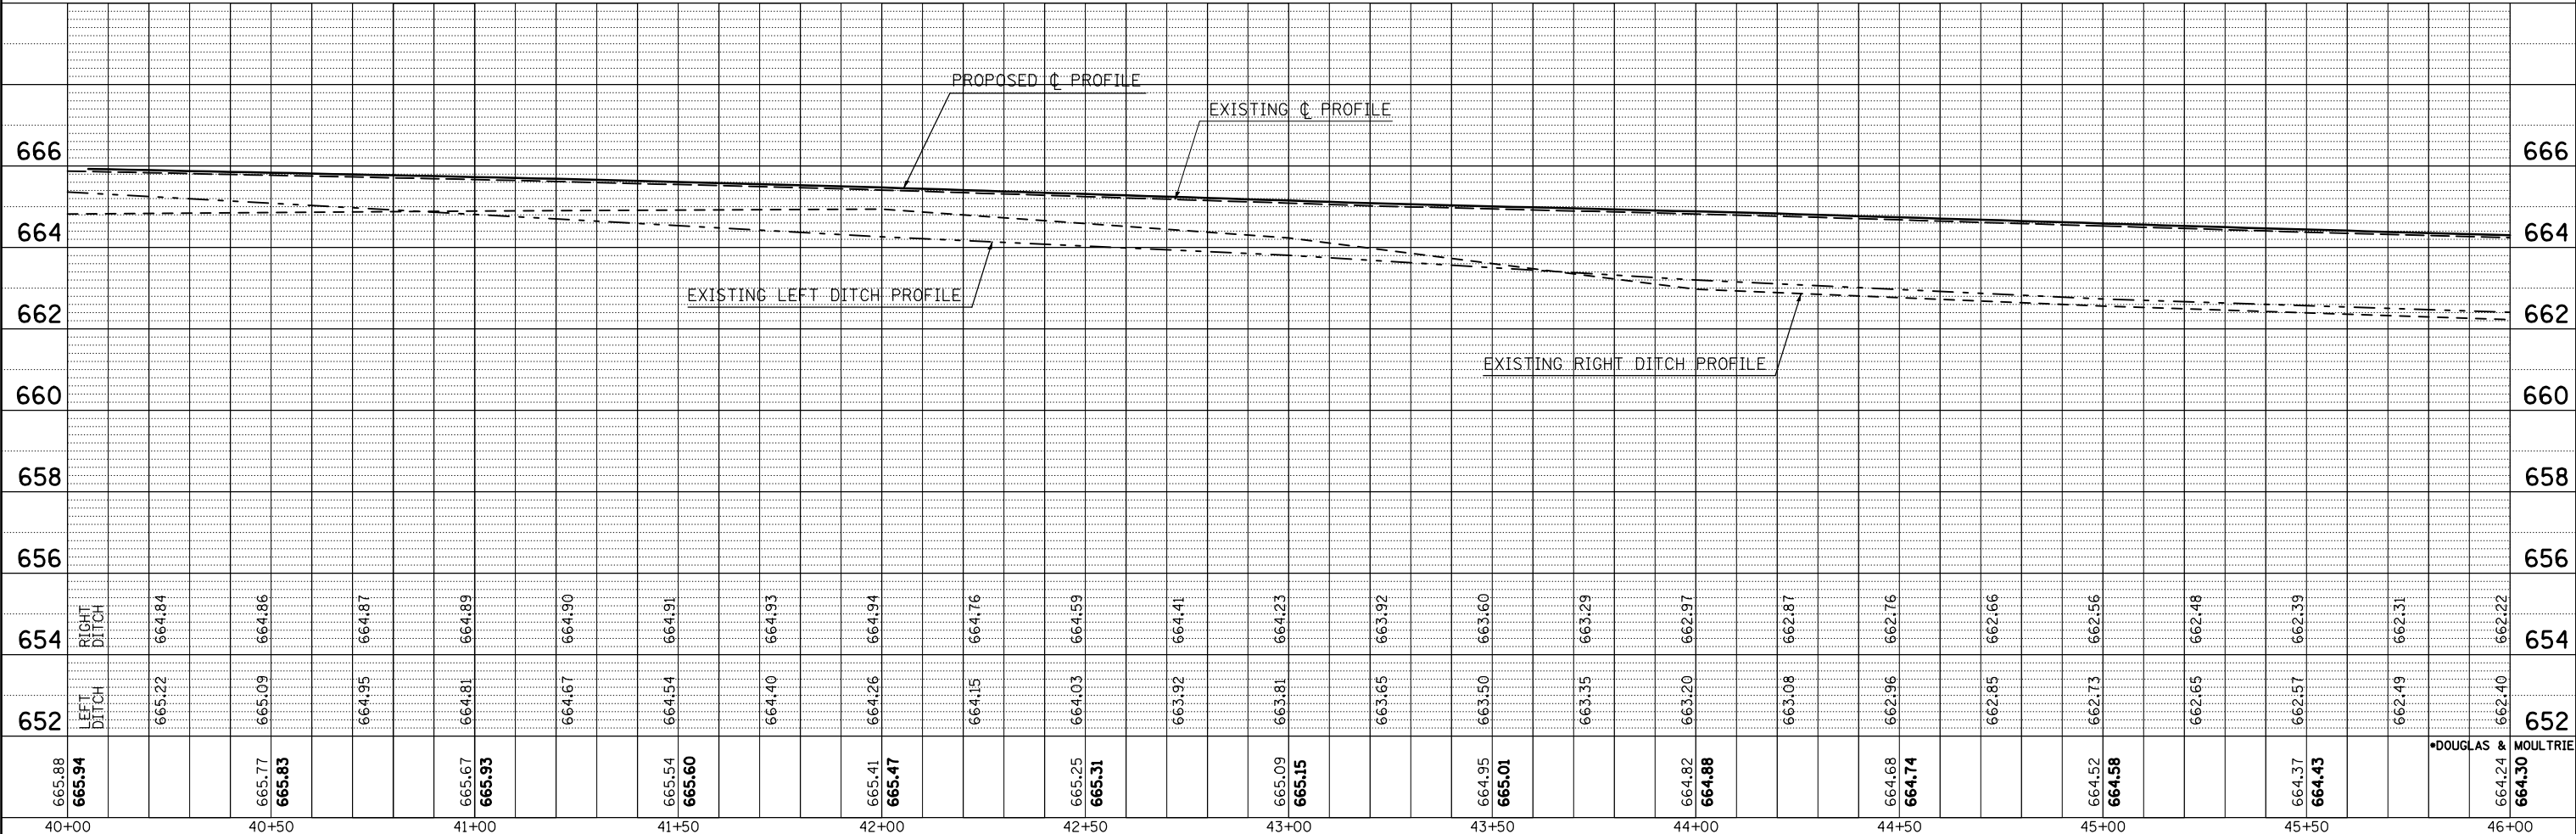


PLAN	SURVEYED	DATE
	PLOTTED	
	CHECKED	
	NO. _____	
	FILE NAME	

PROFILE	SURVEYED	DATE
	PLOTTED	
	CHECKED	
	NO. _____	
	FILE NAME	

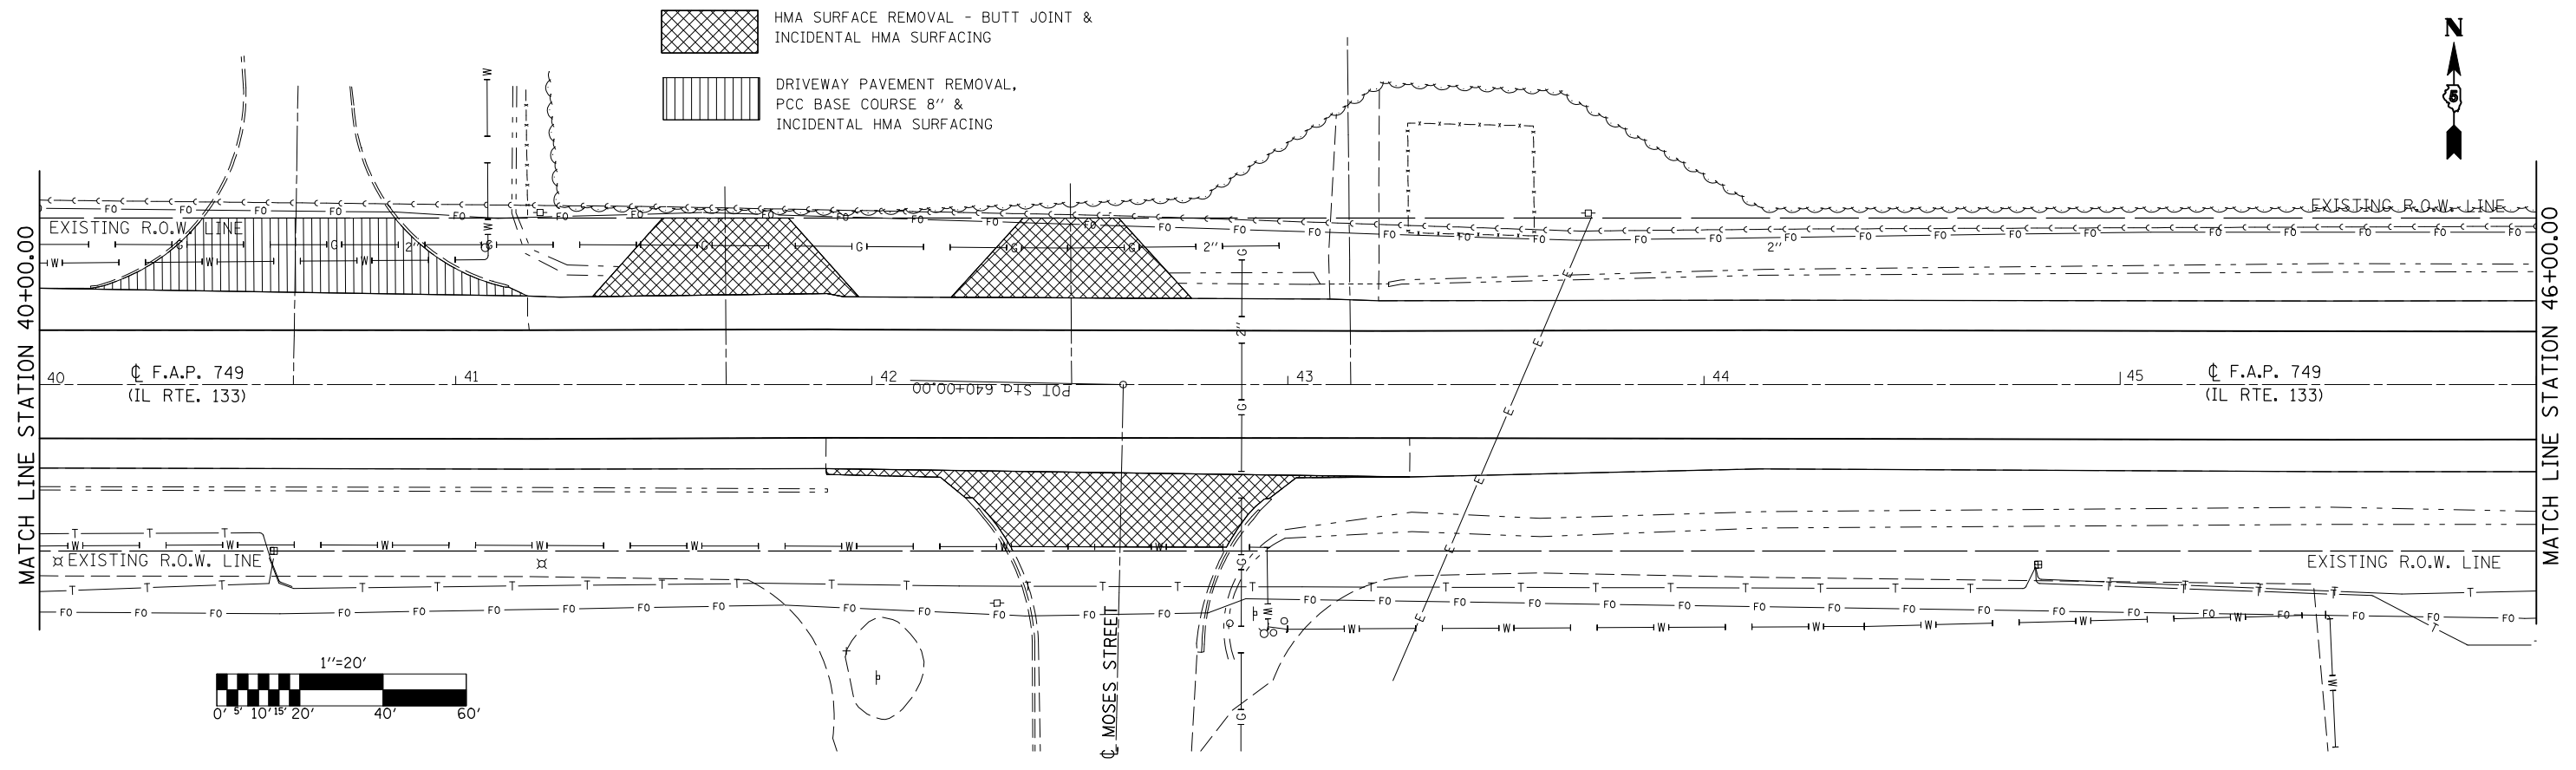

FILE NAME =	USER NAME = bowerml	DESIGNED - CRG	REVISED -
ct:\pwork\pwork\PWIDOT\BOWERML\dms85036\7823\pp28.dgn		DRAWN - BBP	REVISED -
PLOT SCALE = 40.0000' / IN.		CHECKED - CRG	REVISED -
PLOT DATE = 12/4/2009		DATE - 09/14/07	REVISED -

**STATE OF ILLINOIS
DEPARTMENT OF TRANSPORTATION**

IL ROUTE 133

SCALE: 1" = 20' SHEET NO. OF SHEETS STA. 40+00.00 TO STA. 46+00.00

F.A.P. RTE.	SECTION	COUNTY	TOTAL SHEETS	SHEET NO.
749	120RS-3	*	55	24
CONTRACT NO. 70234				
FED. ROAD DIST. NO. ILLINOIS FED. AID PROJECT				