


70 60 50 40 30 20 10 0 10 20 30 40 50 60 70

DATE	
BY	
FINAL SURVEY NO.	
SURVEYED PLOTTED	
TEMPLATE	
NOTE BOOK	
AREAS CHECKED	

DATE	
BY	
ORIGINAL SURVEY NO.	
SURVEYED PLOTTED	
TEMPLATE	
NOTE BOOK	
AREAS CHECKED	

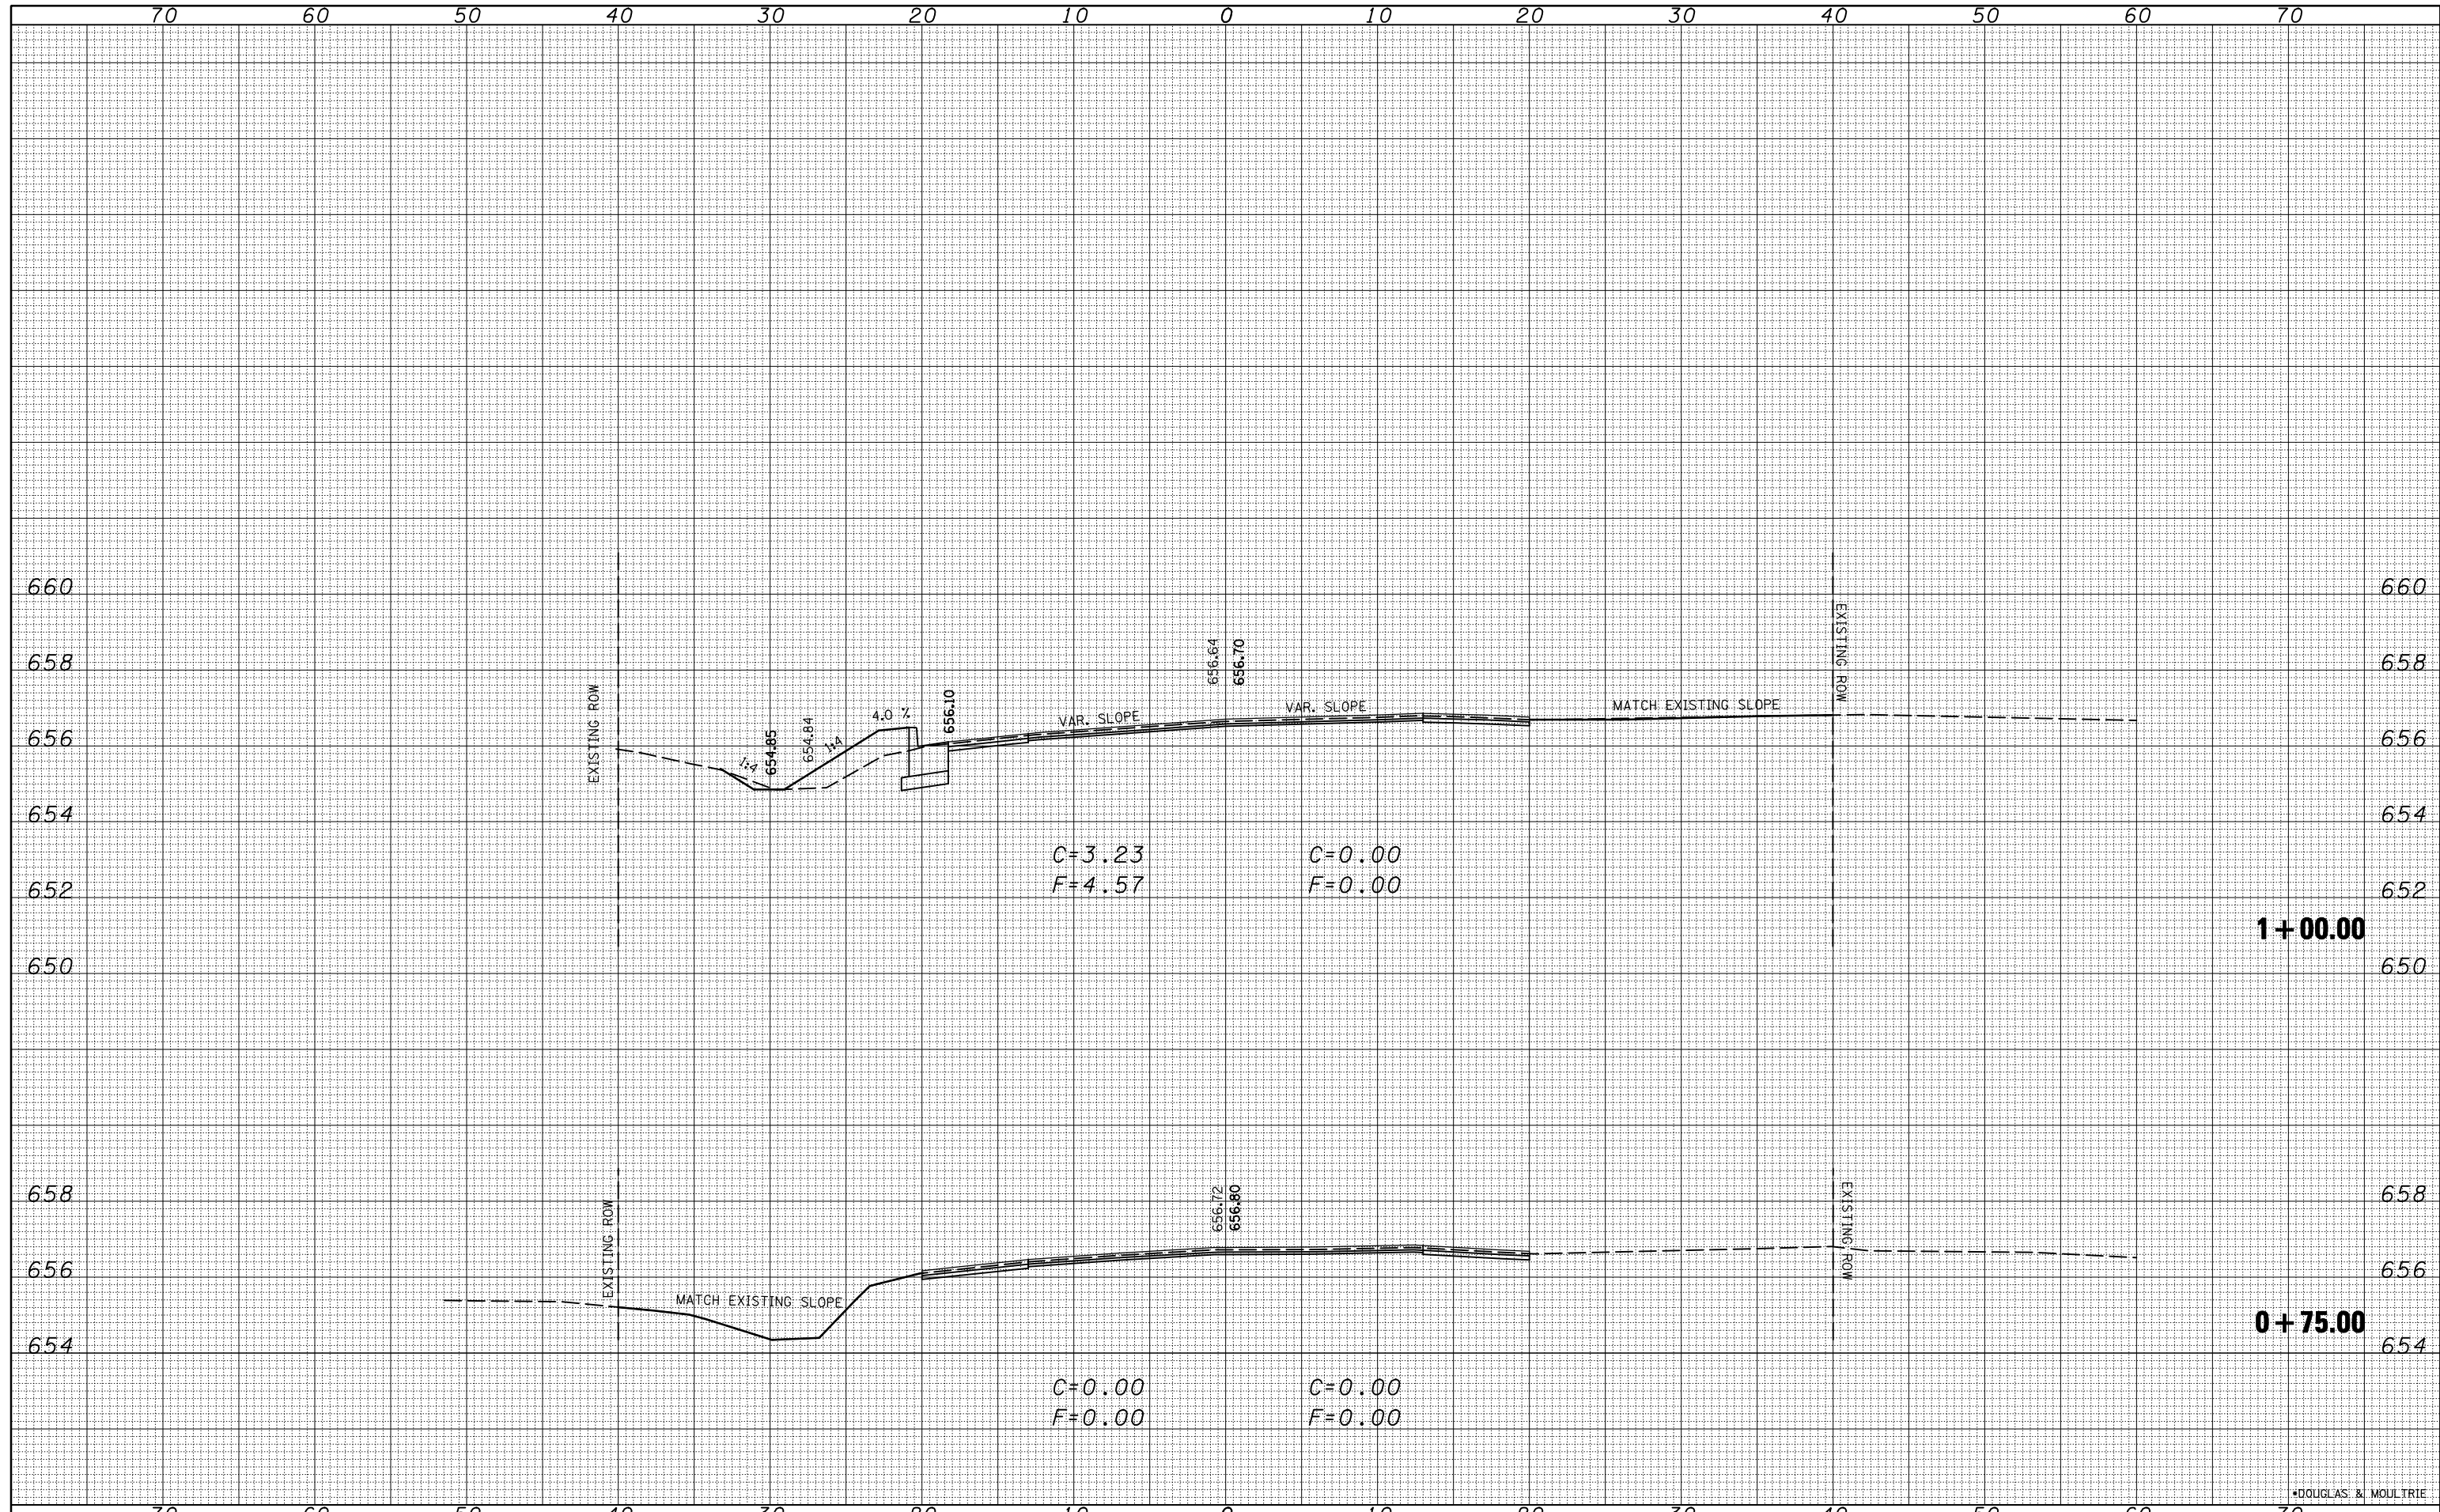

FILE NAME = c:\pwwork\pwidot\bowerml\d0171683\0570234-sh-int.il133.dgn  
 USER NAME = bowerml  
 PLOT SCALE = 10.0000 "/>

DESIGNED -	REVISED -
DRAWN -	REVISED -
CHECKED -	REVISED -
DATE -	REVISED -

**STATE OF ILLINOIS  
DEPARTMENT OF TRANSPORTATION**

**IL 133 @ VINE STREET  
CROSS SECTIONS**

SCALE: SHEET NO. OF SHEETS STA. 0+75.00 TO STA. 1+00.00

F.A.P RTE.	SECTION	COUNTY	TOTAL SHEETS	SHEET NO.
749	120RS-3		55	47
CONTRACT NO. 70234			ILLINOIS FED. AID PROJECT	

\*DOUGLAS & MOULTRIE