


|              |  |
|--------------|--|
| DATE         |  |
| BY           |  |
| SURVEYED     |  |
| PLOTTED      |  |
| TEMPLATE     |  |
| AREAS        |  |
| CHECKED      |  |
| FINAL SURVEY |  |
| NOTE BOOK    |  |
| NO.          |  |

|                 |  |
|-----------------|--|
| DATE            |  |
| BY              |  |
| SURVEYED        |  |
| PLOTTED         |  |
| TEMPLATE        |  |
| AREAS           |  |
| CHECKED         |  |
| ORIGINAL SURVEY |  |
| NOTE BOOK       |  |
| NO.             |  |

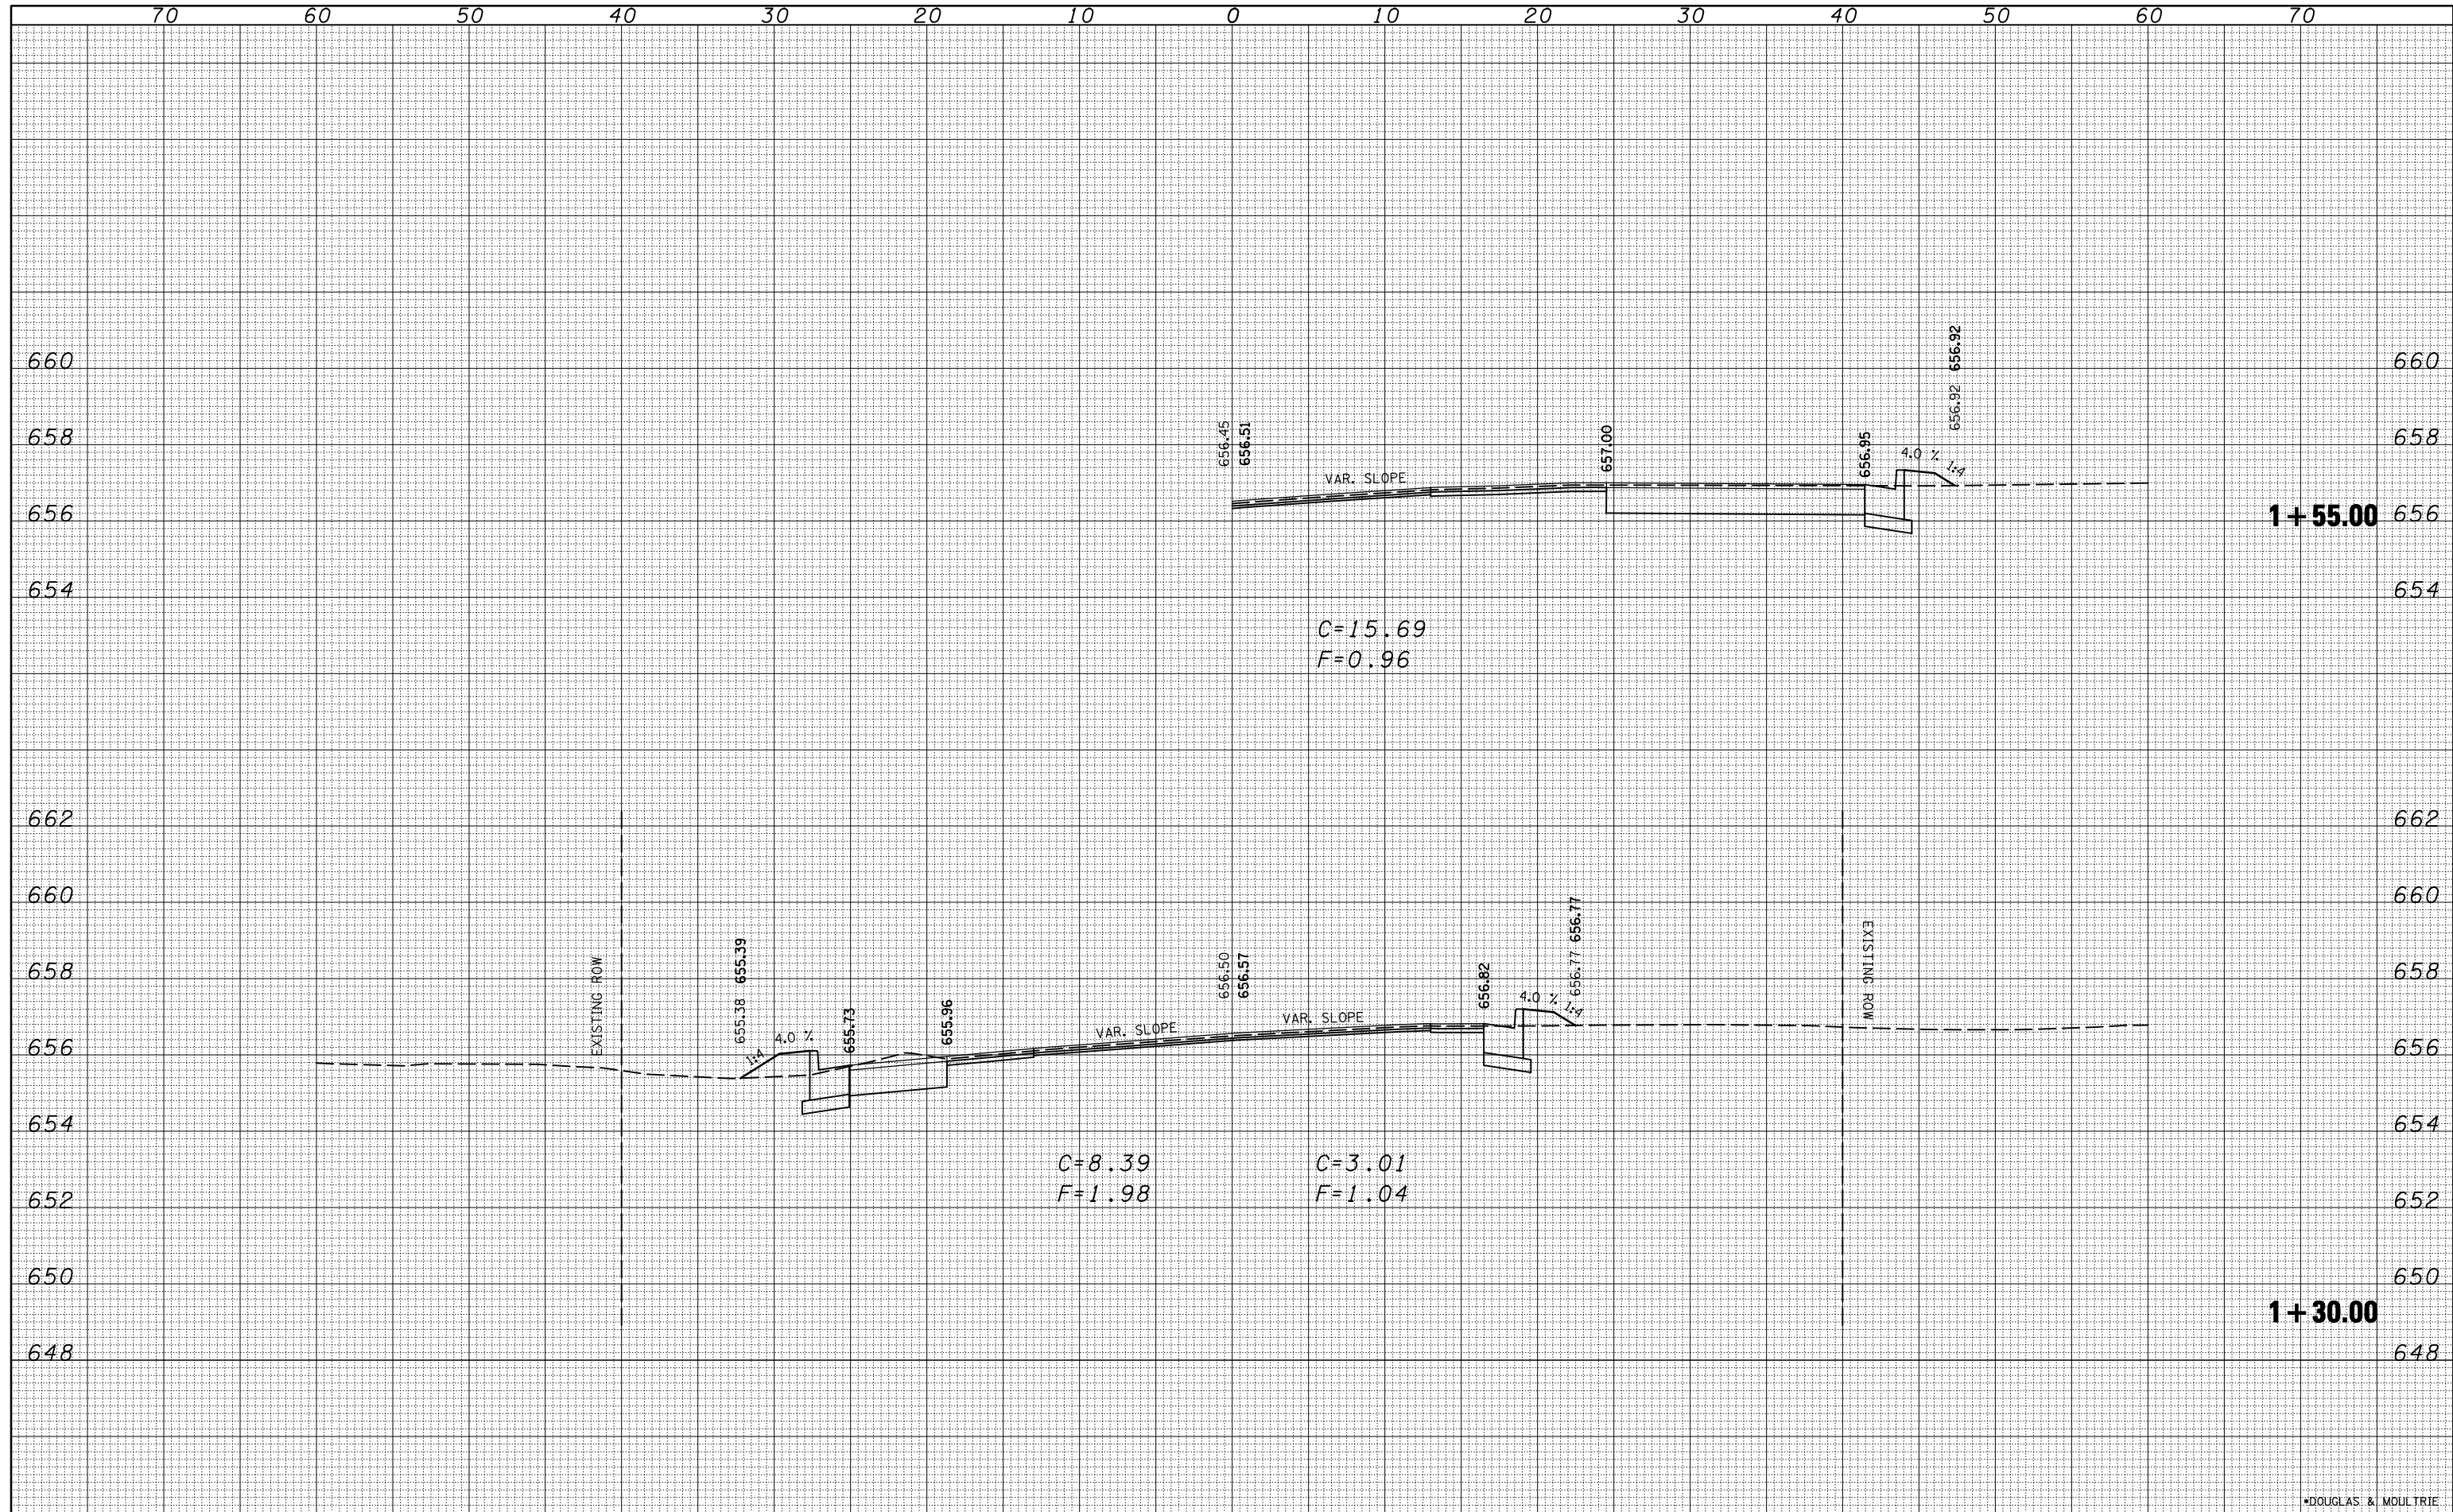

\*DOUGLAS & MOULTRIE

FILE NAME =  
c:\pwwork\pwwid\BOWERML\d0171683\0570234-sh-int-IL133.dgn

USER NAME = bowerml  
DESIGNED -  
DRAWN -  
CHECKED -  
DATE -

DESIGNED -  
DRAWN -  
CHECKED -  
DATE -

REVISED -  
REVISED -  
REVISED -  
REVISED -

STATE OF ILLINOIS  
DEPARTMENT OF TRANSPORTATION

IL 133 @ VINE STREET  
CROSS SECTIONS

SCALE: SHEET NO. OF SHEETS STA. 1+30.00 TO STA. 1+55.00

|                    |         |        |                           |           |
|--------------------|---------|--------|---------------------------|-----------|
| F.A.P. RTE.        | SECTION | COUNTY | TOTAL SHEETS              | SHEET NO. |
| 749                | 12ORS-3 | *      | 55                        | 48        |
| CONTRACT NO. 70234 |         |        | ILLINOIS FED. AID PROJECT |           |