


| | |
|-------------|--|
| DATE | |
| BY | |
| SURVEYED | |
| PLOTTED | |
| TEMPLATE | |
| AREAS | |
| CHECKED | |
| FINL SURVEY | |
| NOTE BOOK | |
| NO. | |

| | |
|-----------------|--|
| DATE | |
| BY | |
| SURVEYED | |
| PLOTTED | |
| TEMPLATE | |
| AREAS | |
| CHECKED | |
| ORIGINAL SURVEY | |
| NOTE BOOK | |
| NO. | |

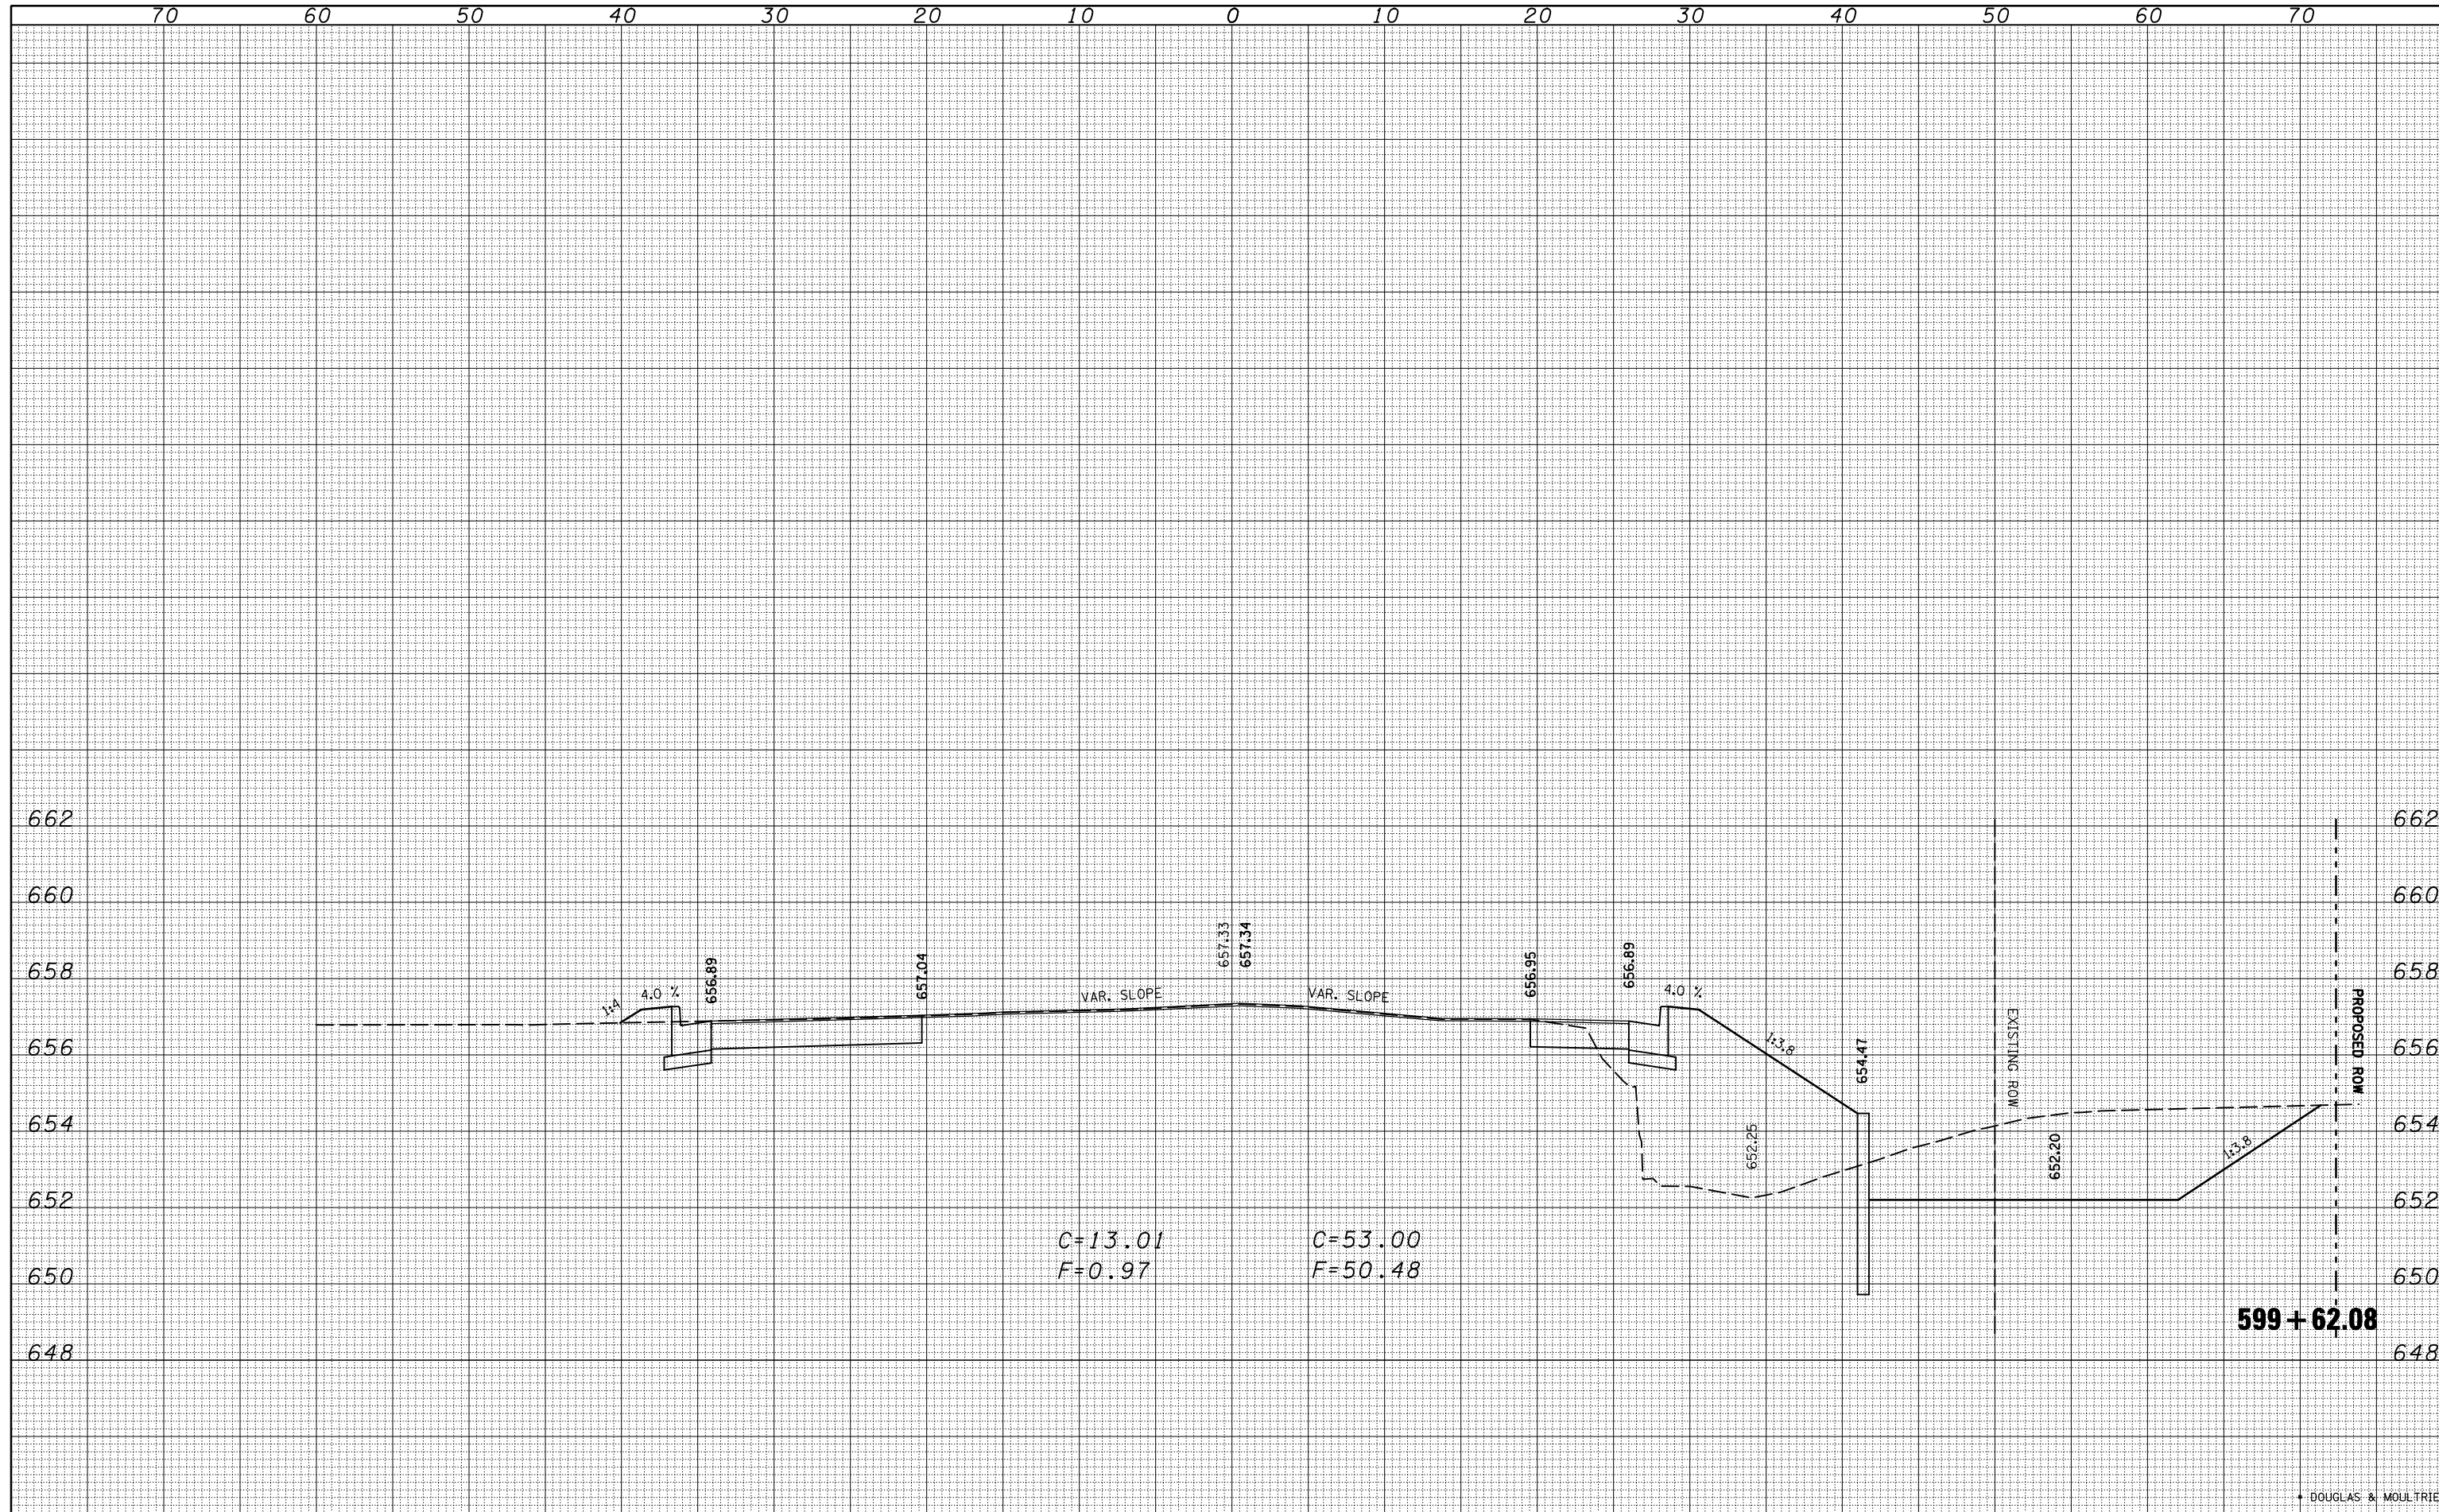

• DOUGLAS & MOULTRIE

| | | | | | | | | | | |
|--|---------------------|------------|-----------|---|--|---------------------------|---------|----------------|-------------------|-----------|
| FILE NAME = | USER NAME = bowerml | DESIGNED - | REVISED - | STATE OF ILLINOIS DEPARTMENT OF TRANSPORTATION | S. VINE STREET CROSS SECTIONS | F.A.P. RTE. | SECTION | COUNTY | TOTAL SHEETS | SHEET NO. |
| ca:\pwork\PWIDOT\BOWERML\d0171683\0570234-sh | xs-S Vine.dgn | DRAWN - | REVISED - | | | 749 | 12ORS-3 | * | 55 | 54 |
| PLOT SCALE = 10.0000' / IN. | CHECKED - | REVISED - | REVISED - | | | CONTRACT NO. 70234 | | | | |
| PLOT DATE = 12/4/2009 | DATE - | REVISED - | REVISED - | | | ILLINOIS FED. AID PROJECT | | | | |
| SCALE: | | | | | SHEET NO. | OF | SHEETS | STA. 599+62.08 | TO STA. 599+62.08 | |