


EXISTING TYPICAL SECTION

F.A.I. 57

STATION	TO	STATION	
547+01.25 AH.		575+43.68 BK.	(N. B. & S. B.)
575+43.98 AH.		687+00.00 BK.	(N. B. & S. B.)
687+03.30 AH.		736+24.61 BK.	(N. B. & S. B.)
736+26.41 AH.		791+00.00 BK.	(N. B. & S. B.)
791+02.19 AH.		843+84.01 BK.	(N. B. & S. B.)
843+85.95 AH.		881+68.05 BK.	(N. B. & S. B.)
927+43.92		945+52.78	(N. B. & S. B.)

PAVING OMISSIONS:

NB SN 021-2008 STA.	552+92.12 TO STA.	556+91.12
SB SN 021-2009 STA.	552+92.12 TO STA.	556+91.12
NB SN 021-0010 STA.	560+45.13 TO STA.	563+05.65
SB SN 021-0011 STA.	560+95.13 TO STA.	563+55.29
NB SN 021-0200 STA.	938+49.13 TO STA.	942+86.00
SB SN 021-0201 STA.	937+82.50 TO STA.	942+18.30

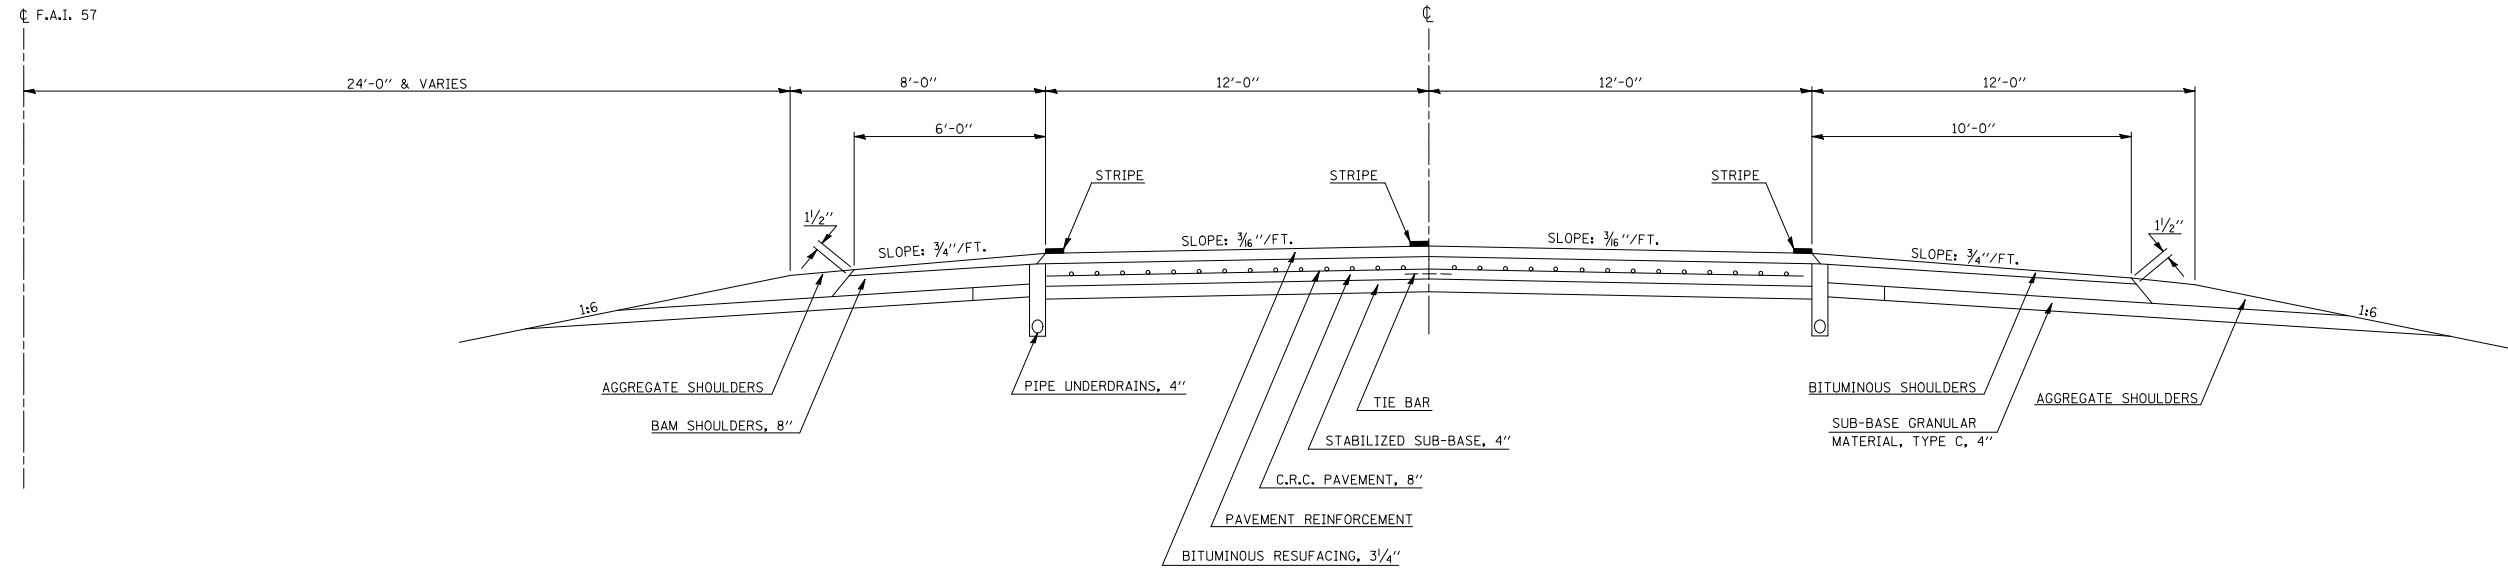


1 PROPOSED TYPICAL SECTION

F.A.I. 57

STATION	TO	STATION	
547+01.25 AH.		575+43.68 BK.	(N. B. & S. B.)
575+43.98 AH.		687+00.00 BK.	(N. B. & S. B.)
687+03.30 AH.		736+24.61 BK.	(N. B. & S. B.)
736+26.41 AH.		791+00.00 BK.	(N. B. & S. B.)
791+02.19 AH.		843+84.01 BK.	(N. B. & S. B.)
843+85.95 AH.		881+68.05 BK.	(N. B. & S. B.)
927+43.92		945+52.78 BK.	(N. B. & S. B.)

PAVING OMISSIONS:

NB SN 021-2008 STA.	552+92.12 TO STA.	556+91.12
SB SN 021-2009 STA.	552+92.12 TO STA.	556+91.12
NB SN 021-0010 STA.	560+45.13 TO STA.	563+05.65
SB SN 021-0011 STA.	560+95.13 TO STA.	563+55.29
NB SN 021-0200 STA.	938+49.13 TO STA.	942+86.00
SB SN 021-0201 STA.	937+82.50 TO STA.	942+18.30

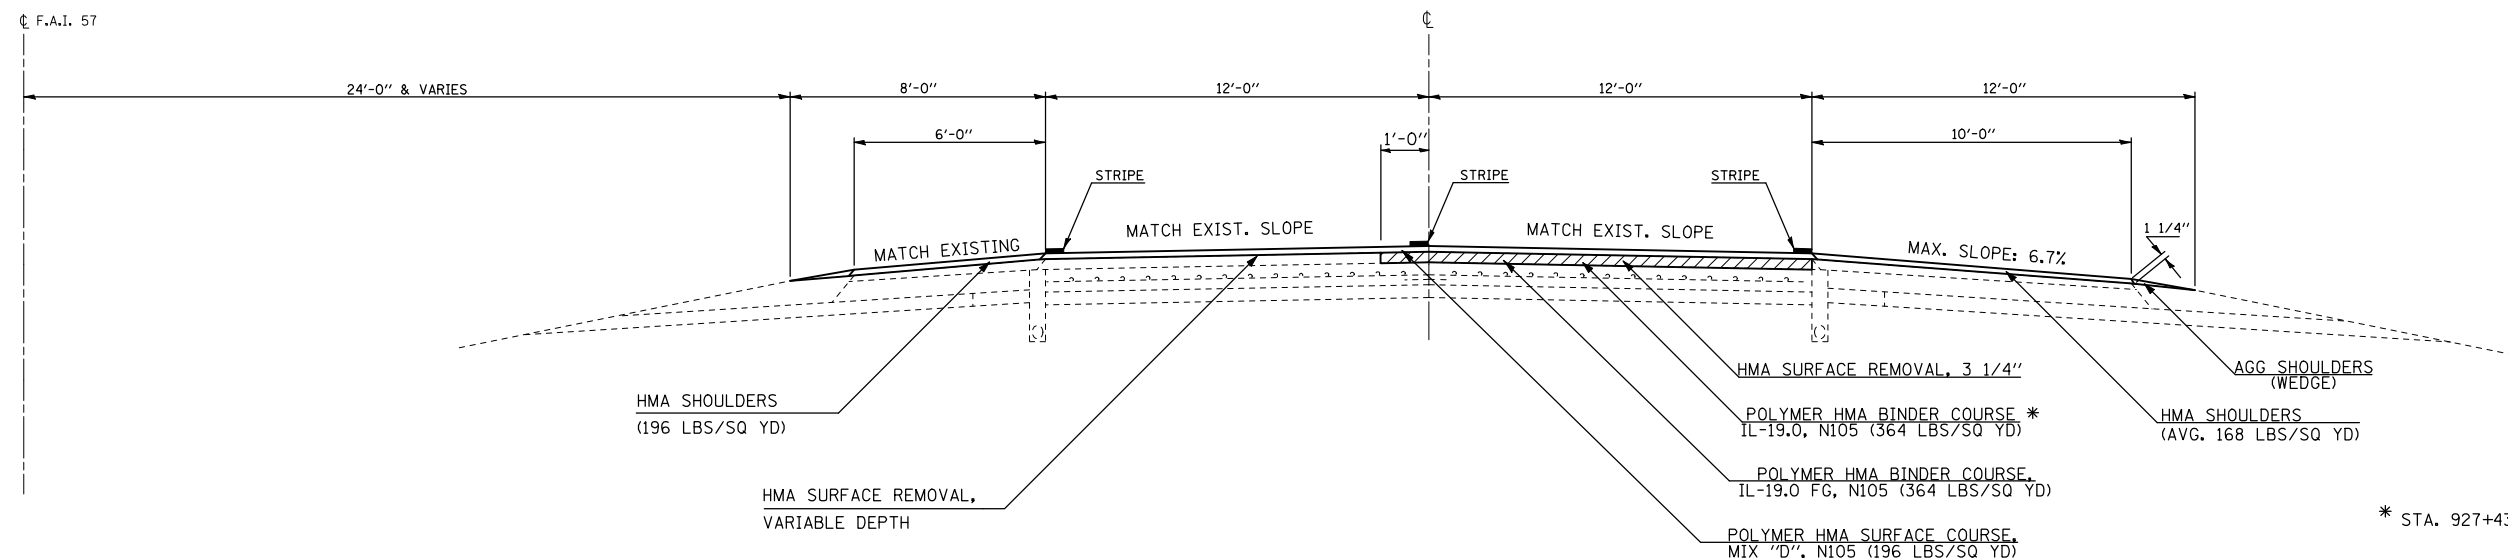

* STA. 927+43.92 TO STA. 945+52.78

*DOUGLAS AND CHAMPAIGN COUNTIES

FILE NAME =	USER NAME = shererjm	DESIGNED -	REVISED -	STATE OF ILLINOIS DEPARTMENT OF TRANSPORTATION	TYPICAL CROSS SECTIONS	F.A.I. RTE. 57	SECTION (21-28,21-10-29,10-30)RS-1	COUNTY *	TOTAL SHEETS 115	SHEET NO. 10
ct:\pw\work\PIWIDOT\SHERERJM\d0134546\d0570251-sh-t-typico1.dgn		DRAWN -	REVISED -							
PLOT SCALE = 100.0000' / IN.		CHECKED -	REVISED -							
PLOT DATE = 11/28/2009		DATE -	REVISED -							
						SCALE:	SHEET NO. 1 OF 10 SHEETS	STA.	TO STA.	CONTRACT NO. 70251
						ILLINOIS FED. AID PROJECT				