


EXISTING TYPICAL SECTION

F.A.I. 57


STATION 881+68.75 AH. TO STATION 927+43.92 (N. B. & S. B.)

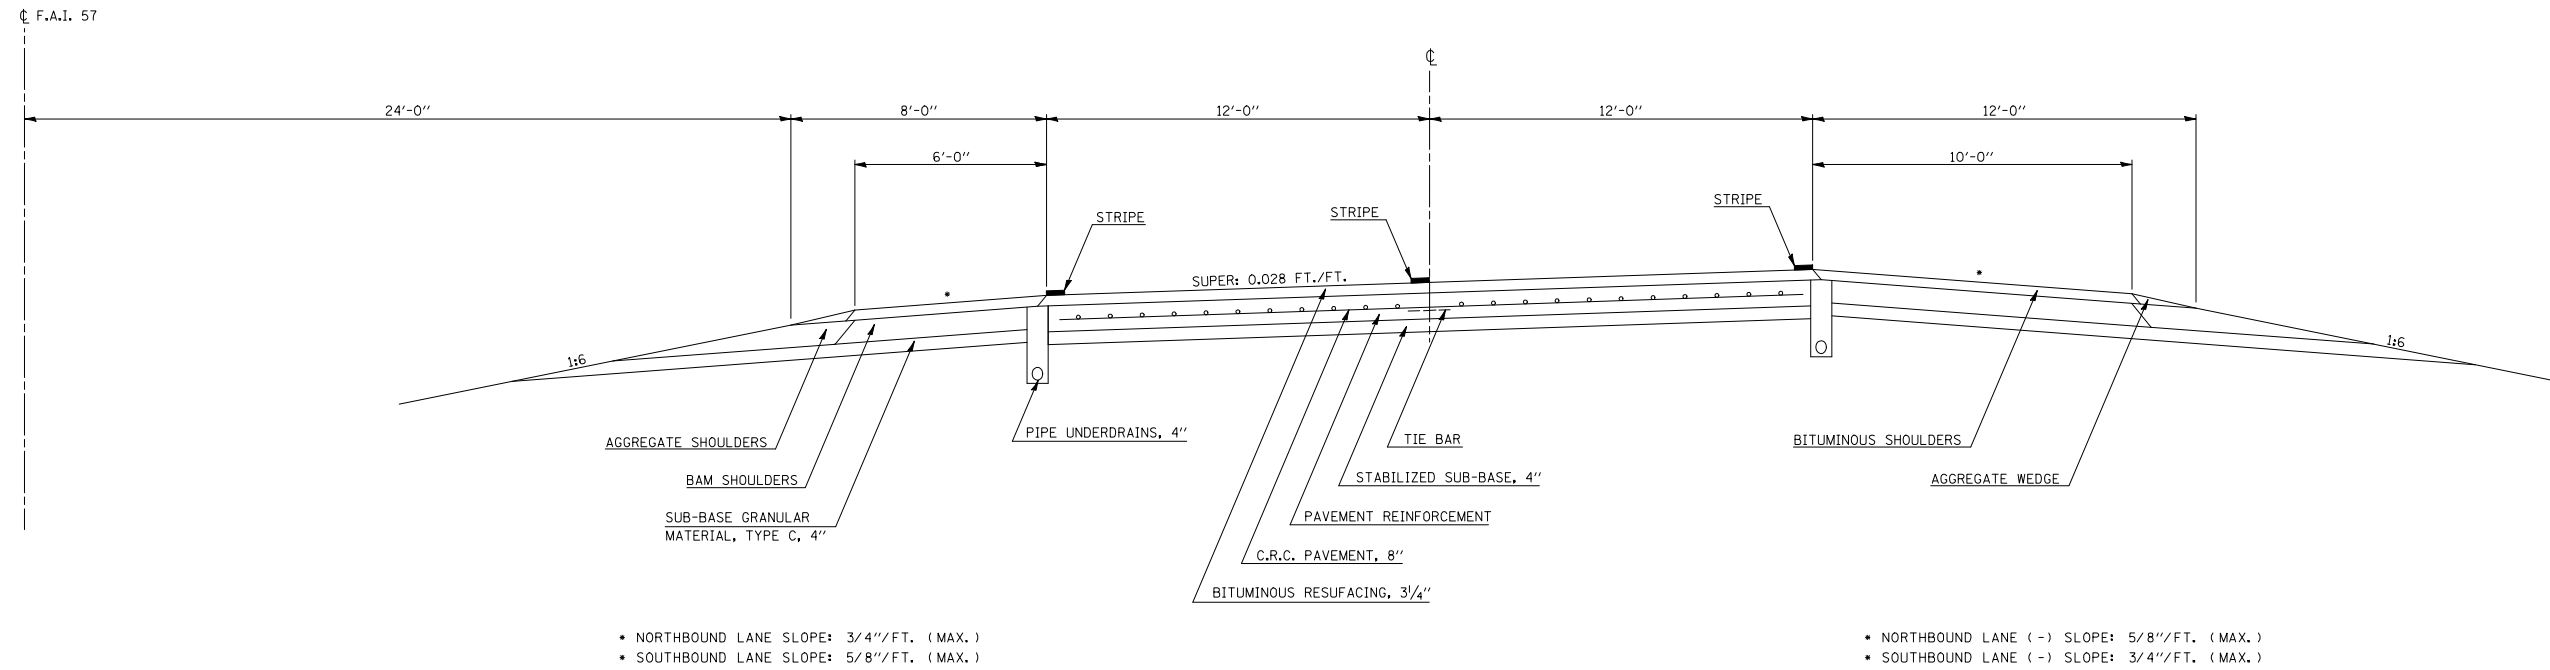

2 PROPOSED TYPICAL SECTION

F.A.I. 57

STATION 881+68.75 AH. TO STATION 927+43.92 (N. B. & S. B.)

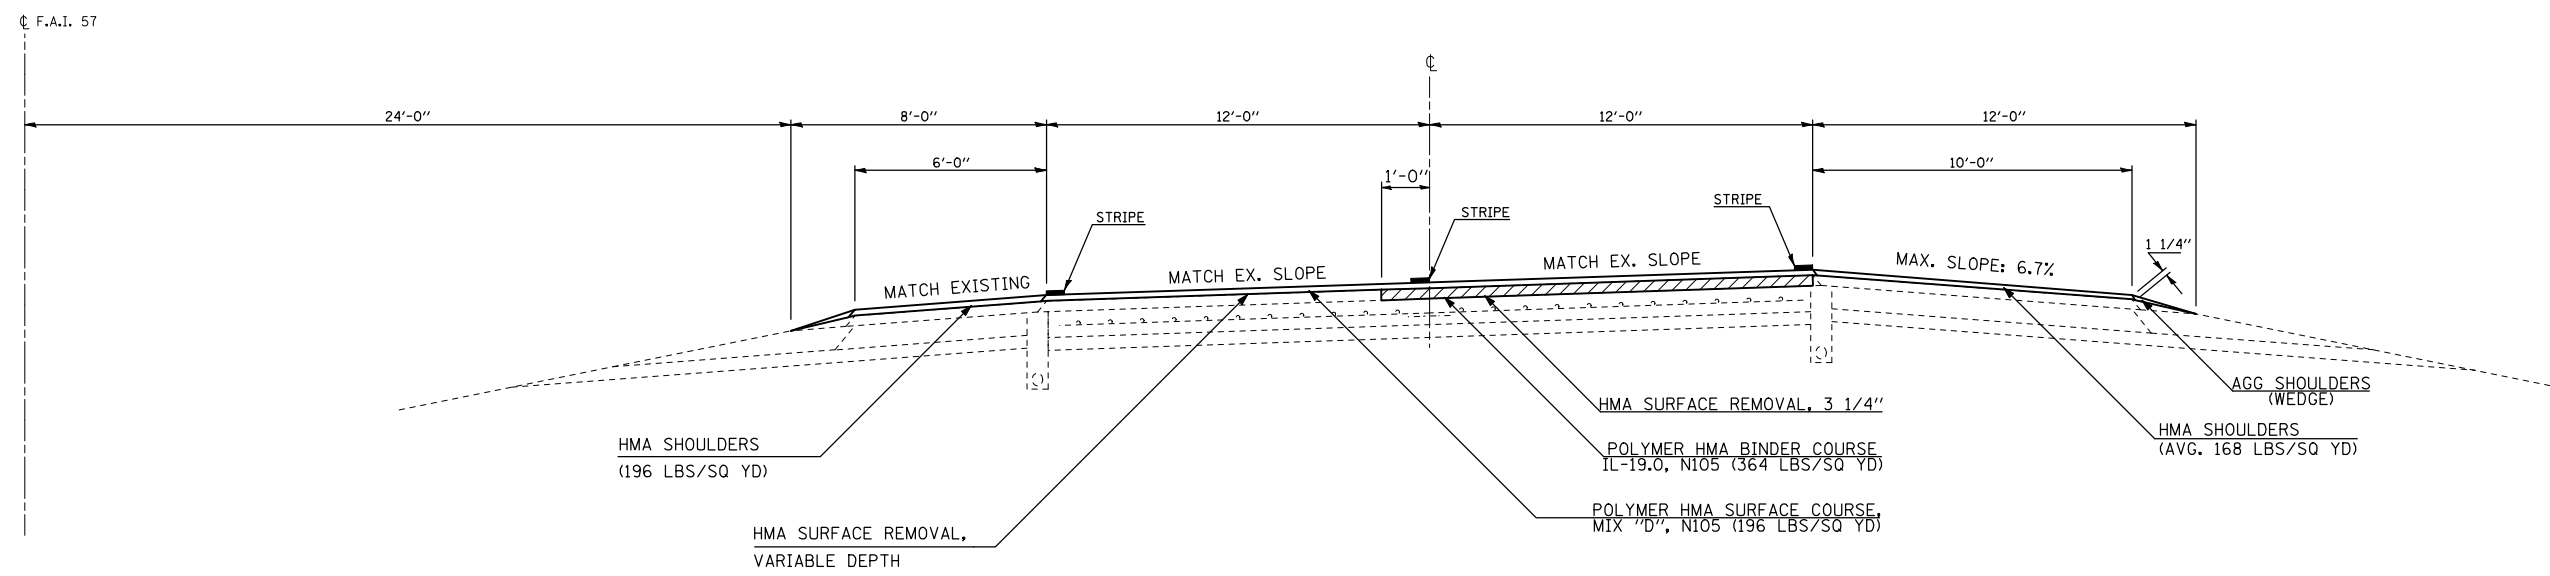

FILE NAME = USER NAME = shererjm DESIGNED - DRAWN - PLOT SCALE = 100.0000' / IN. PLOT DATE = 11/28/2009				REVISED - REVISED - REVISED - REVISED -				STATE OF ILLINOIS DEPARTMENT OF TRANSPORTATION				TYPICAL CROSS SECTIONS				*DOUGLAS AND CHAMPAIGN COUNTIES			
												F.A.I. SECTION COUNTY TOTAL SHEETS SHEET NO. 57 (21-28,21-10-29,10-30)RS-1 * 115 11							
								SCALE: SHEET NO. 2 OF 10 SHEETS STA. TO STA.				CONTRACT NO. 70251 ILLINOIS FED. AID PROJECT							