


# EXISTING TYPICAL SECTION

## F.A.I. 57

STATION	TO	STATION
104+50.00 AH.		185+30.87 (N.B. & S.B.)
230+69.79		350+00.00 (S.B.)
230+69.79		284+74.00 (N.B.)
305+82.00		312+00.00 (N.B.)

PAVING OMISSIONS:  
 NB SN 010-0198 STA. 117+83.61 TO 119+05.37  
 SB SN 010-0199 STA. 117+91.34 TO 119+13.10

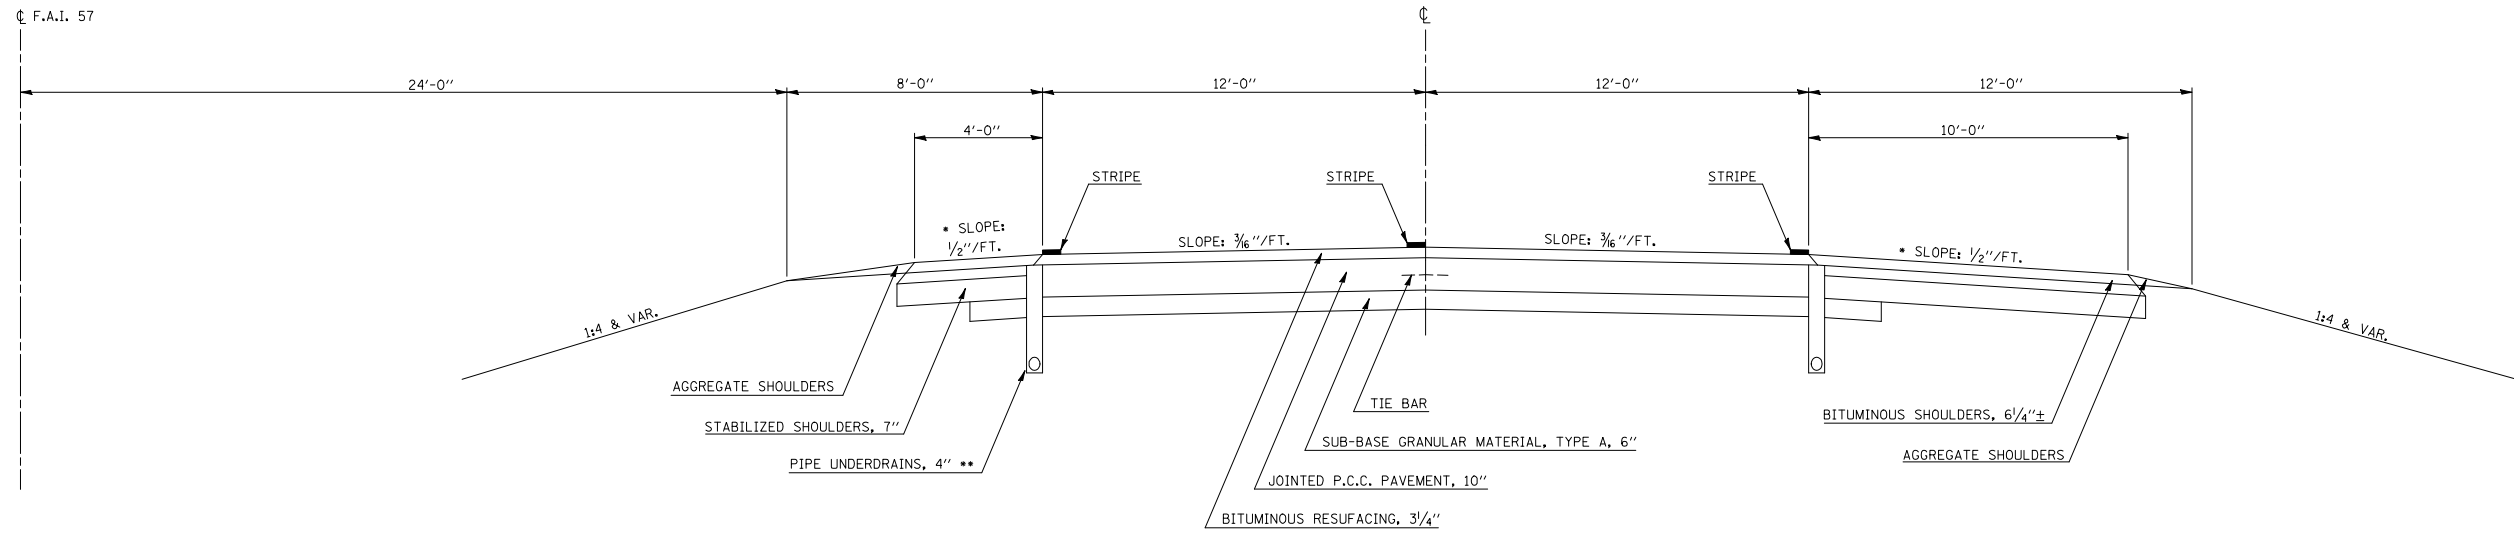

- STA. 104+50.00 TO STA. 137+43.36 (N.B. & S.B.) - 3/4 "/>

# 3

# PROPOSED TYPICAL SECTION

## F.A.I. 57

STATION	TO	STATION
① 104+50.00 AH.		185+30.87 (N.B. & S.B.) ④
② 230+69.79		350+00.00 (S.B.)
③ 230+69.79		284+74.00 (N.B.) ⑤
⑥ 305+82.00		312+00.00 (N.B.) ⑧

PAVING OMISSIONS:  
 NB SN 010-0198 STA. 117+83.61 TO 119+05.37  
 SB SN 010-0199 STA. 117+91.34 TO 119+13.10

