


EXISTING TYPICAL SECTION

F.A.I. 57


STATION 284+74.00 TO STATION 305+82.00 (N. B.)

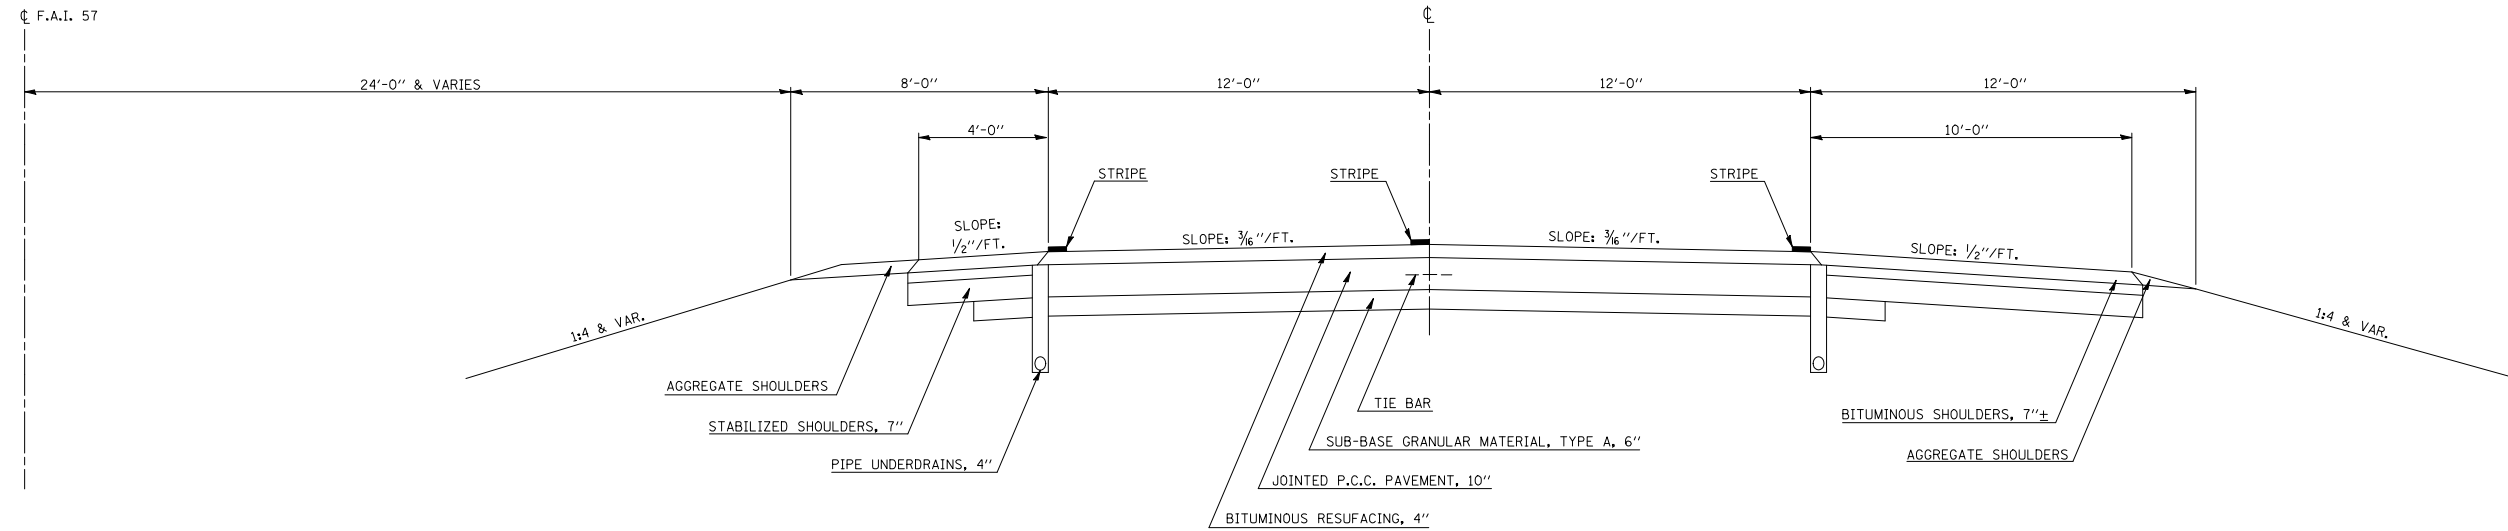

5 PROPOSED TYPICAL SECTION

F.A.I. 57

STATION 284+74.00 TO STATION 305+82.00 (N. B.)

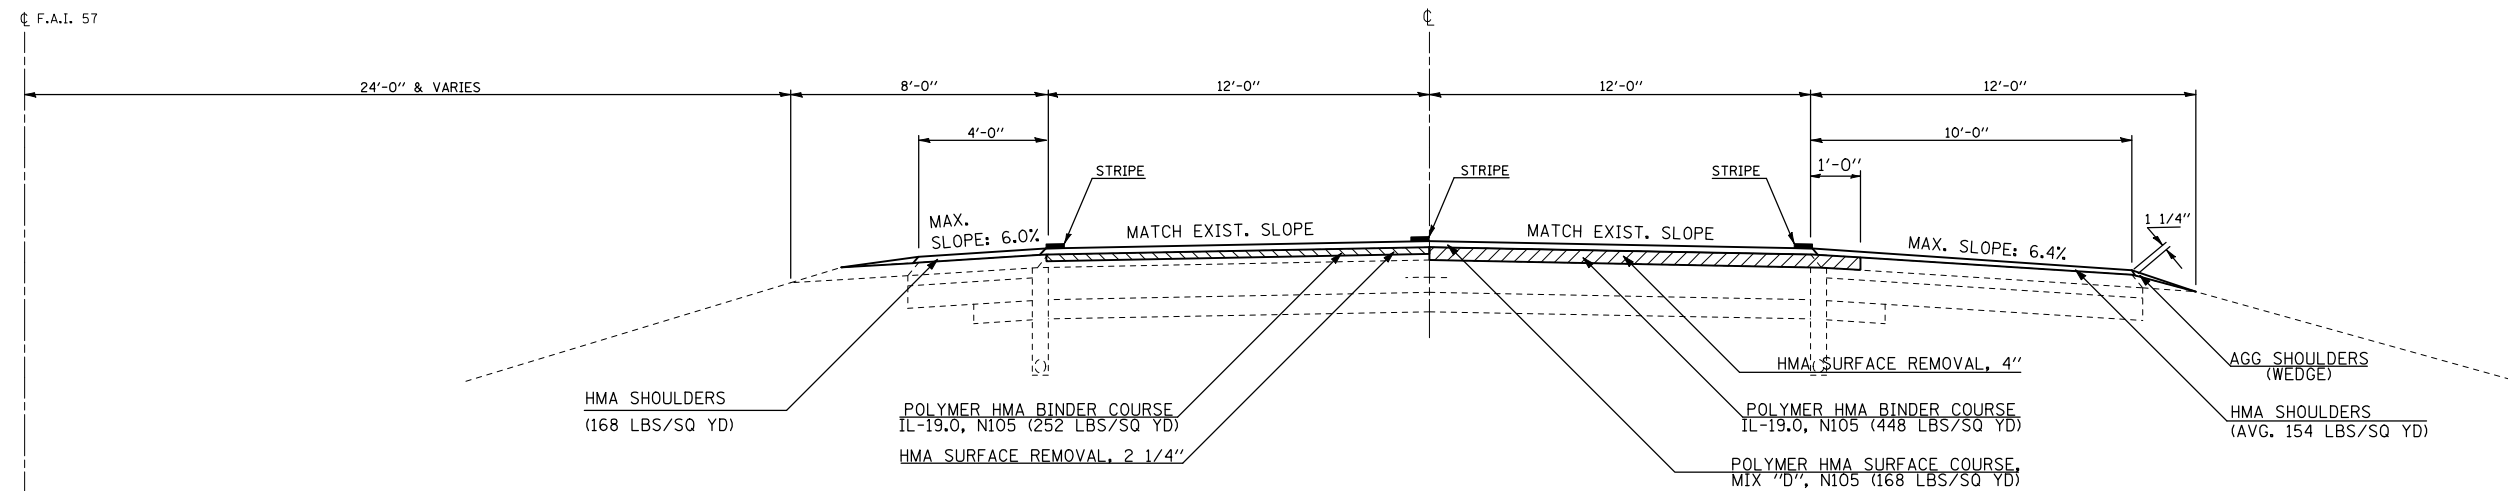

FILE NAME =	USER NAME = shererjm	DESIGNED -	REVISED -
ct:\pw\work\PWIDOT\SHERERJM\d0134546\0570251-shr-typico1.dgn		DRAWN -	REVISED -
PLOT SCALE = 100.0000' / IN.		CHECKED -	REVISED -
PLOT DATE = 11/28/2009		DATE -	REVISED -

**STATE OF ILLINOIS
DEPARTMENT OF TRANSPORTATION**

TYPICAL CROSS SECTIONS

SCALE: SHEET NO. 5 OF 10 SHEETS STA. TO STA.

*DOUGLAS AND CHAMPAIGN COUNTIES			
F.A.I. RTE.	SECTION	COUNTY	TOTAL SHEETS
57	(21-28,21-10-29,10-30)RS-1	*	115
			SHEET NO. 14
CONTRACT NO. 70251			
ILLINOIS FED. AID PROJECT			