


EXISTING TYPICAL SECTION

F.A.I. 57


STATION 312+00.00 TO STATION 323+95.00 (N. B.)

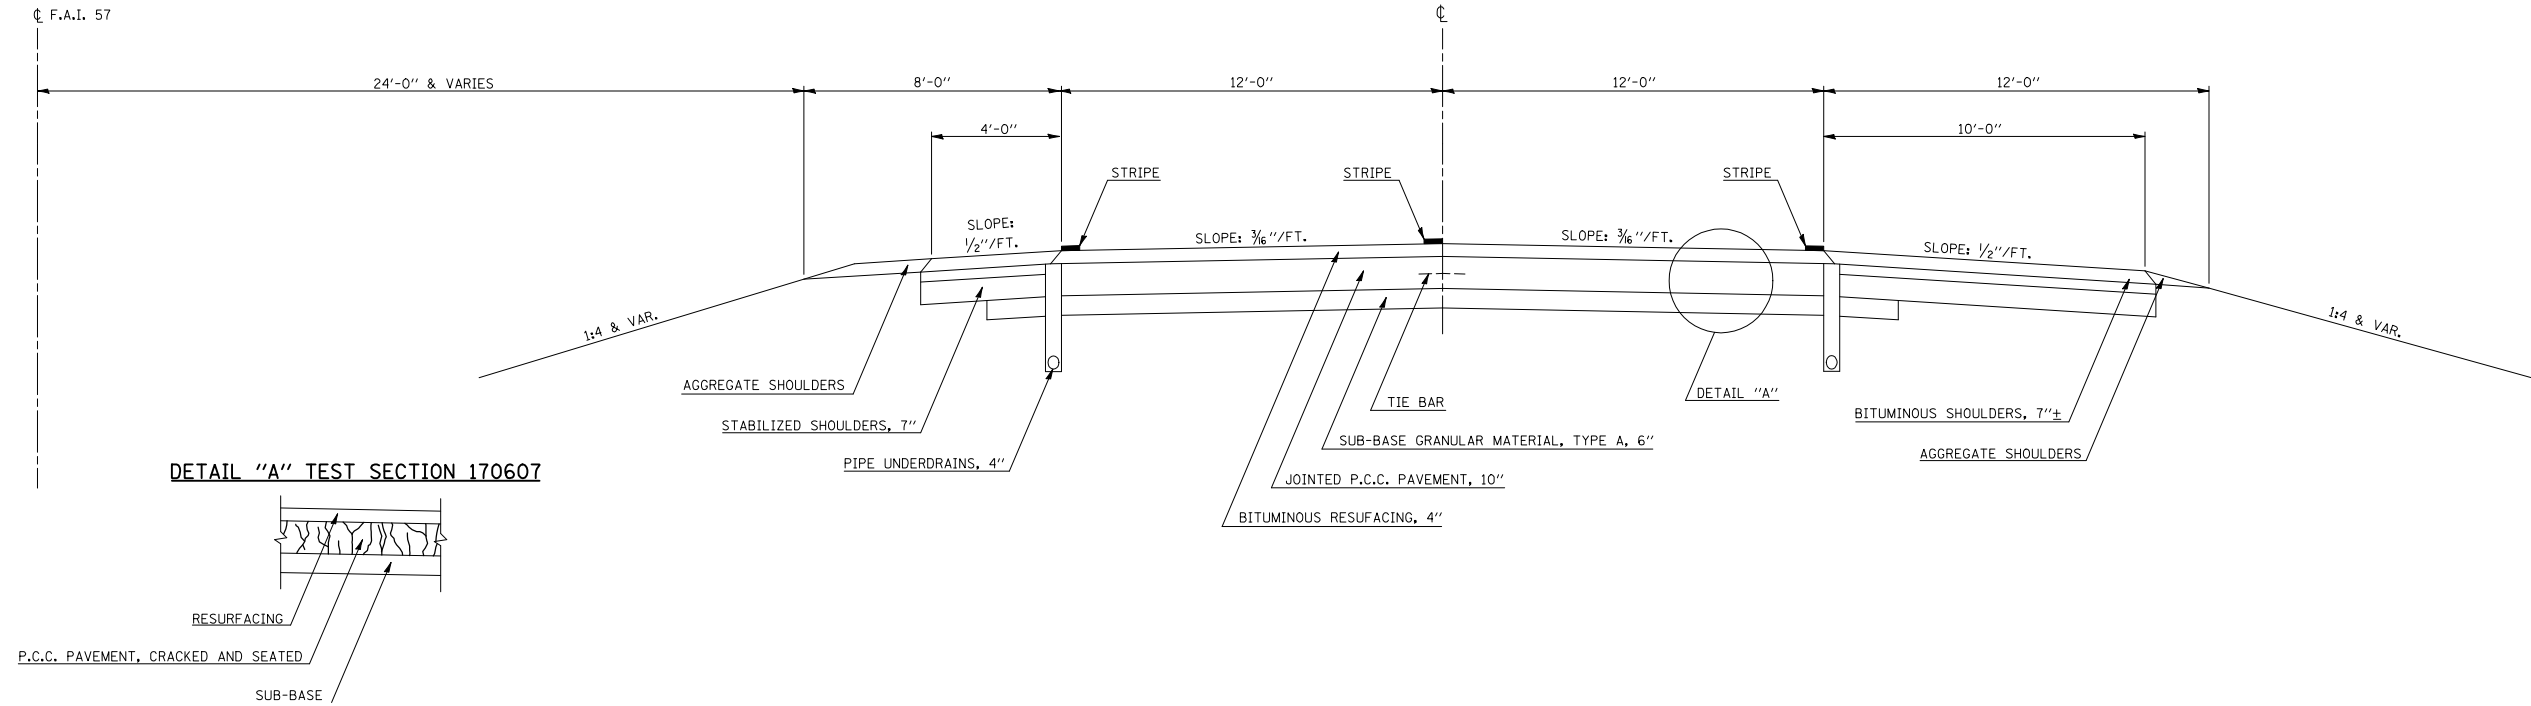

6 PROPOSED TYPICAL SECTION

F.A.I. 57

STATION 312+00.00 TO STATION 323+95.00 (N. B.)

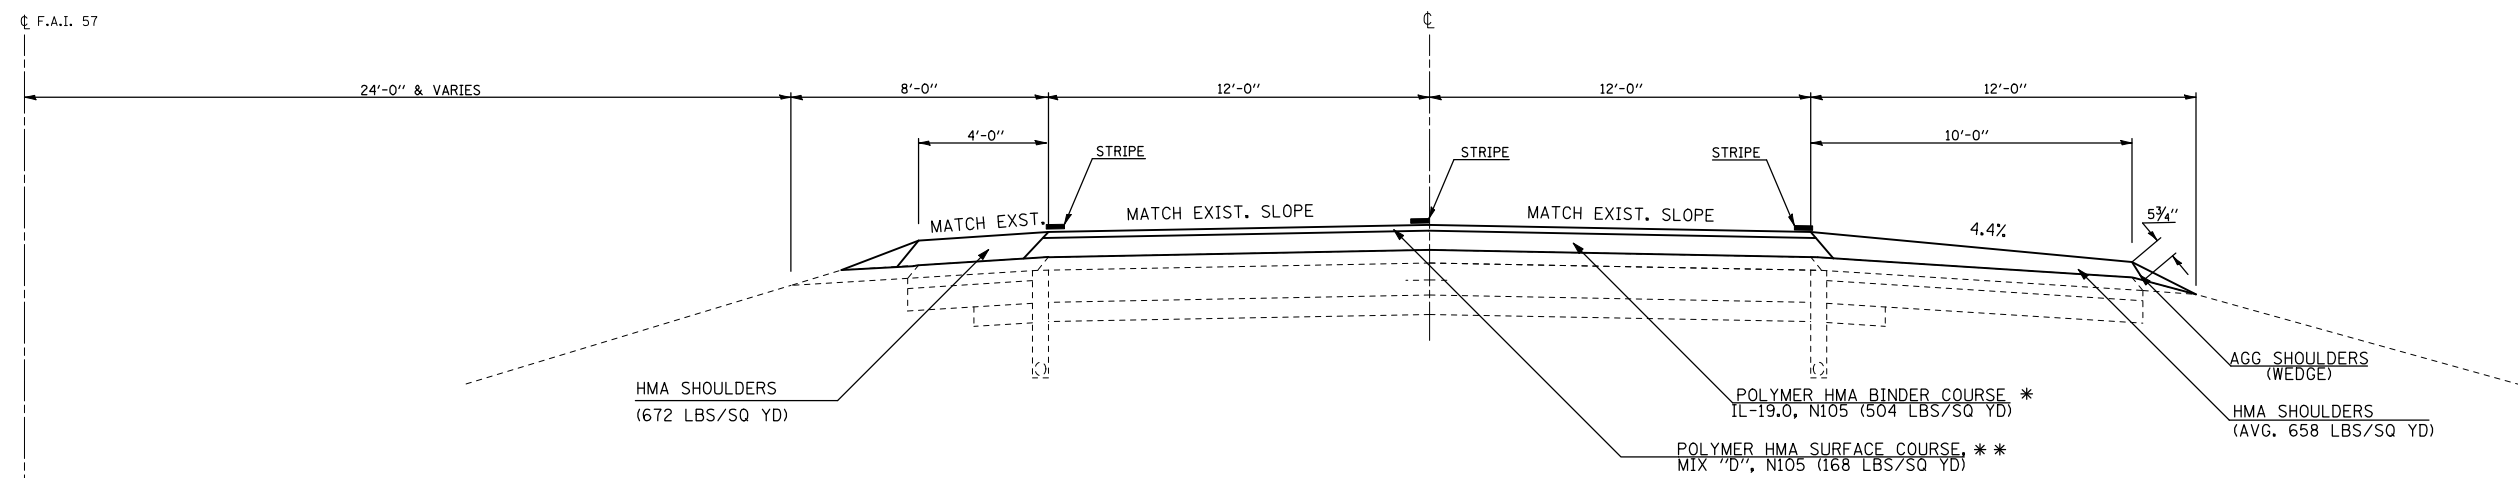

** MTD TO BE USED ON SURFACE COURSE ONLY.

* BINDER SHALL BE PLACED IN MULTIPLE LIFTS.
2/4" LIFT THICKNESS.

*DOUGLAS AND CHAMPAIGN COUNTIES

FILE NAME =	USER NAME = shererjm	DESIGNED -	REVISED -
ct:\pw\work\PWIDOT\SHERERJM\d0134546\d0134546\0251-shr-typical.dgn		DRAWN -	REVISED -
		CHECKED -	REVISED -
		DATE -	REVISED -

STATE OF ILLINOIS
DEPARTMENT OF TRANSPORTATION

TYPICAL CROSS SECTIONS

SCALE: SHEET NO. 6 OF 10 SHEETS STA. TO STA.

F.A.I. RTE.	SECTION	COUNTY	TOTAL SHEETS	SHEET NO.
57	(21-28,21-10-29,10-30)RS-1	*	115	15
CONTRACT NO. 70251			ILLINOIS FED. AID PROJECT	