


# EXISTING TYPICAL SECTION

## F.A.I. 57

STATION 323+95.00 TO STATION 341+95.00 ( N. B. )

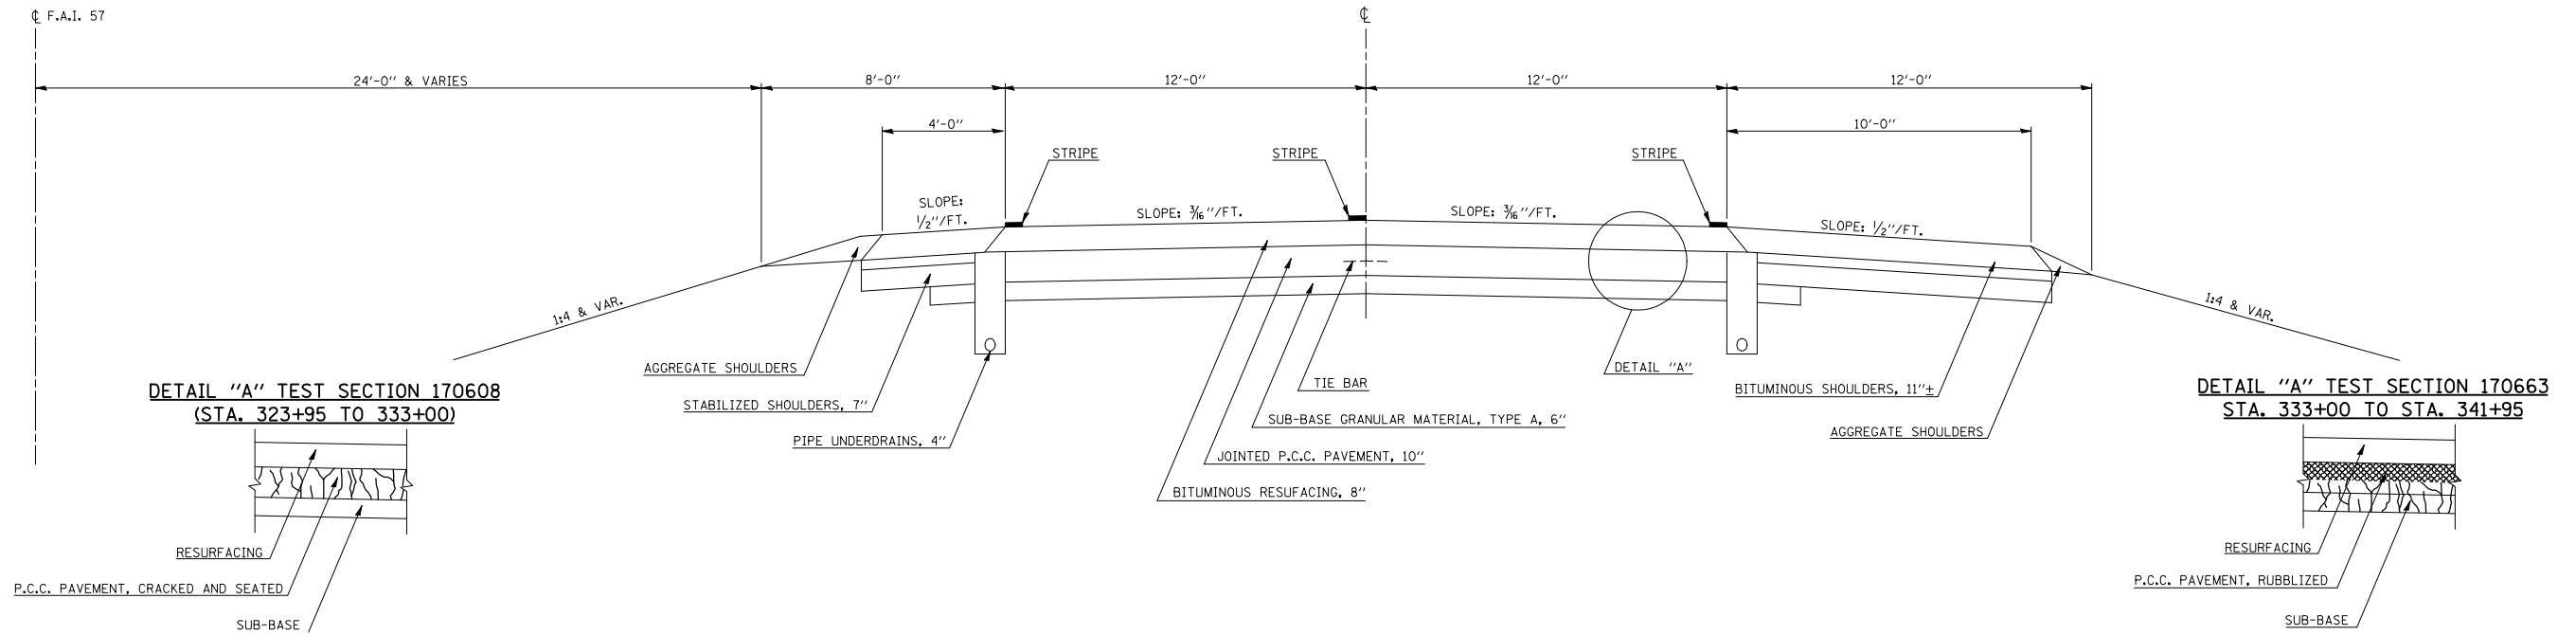


7

# PROPOSED TYPICAL SECTION

## F.A.I. 57

STATION 323+95.00 TO STATION 341+95.00 ( N. B. )

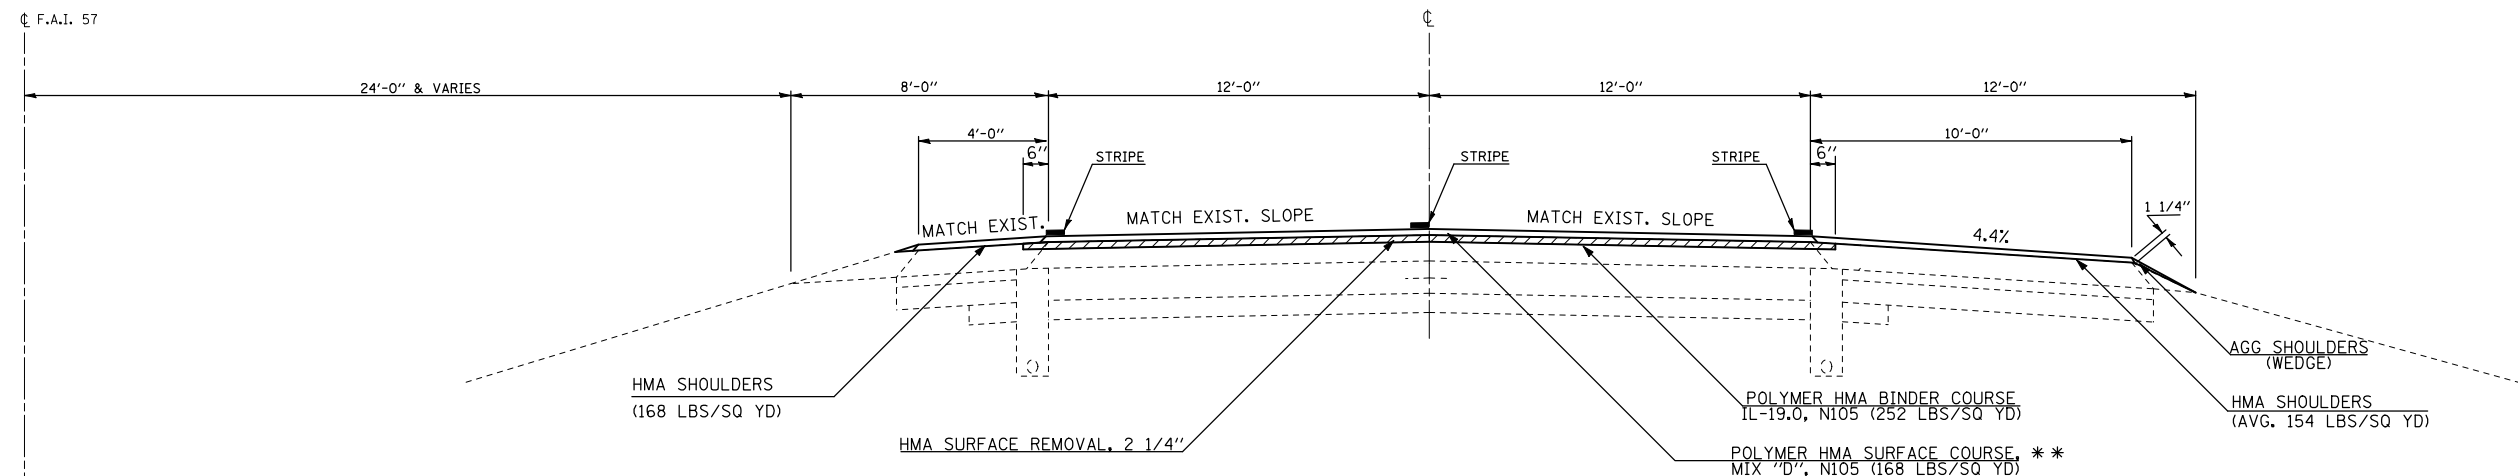

\*\* MTD TO BE USED ON SURFACE COURSE ONLY.

FILE NAME =	USER NAME = shererjm	DESIGNED -	REVISED -
ct:\pw\work\PWIDOT\SHERERJM\d0134546\0570251-shr-typical.dgn		DRAWN -	REVISED -
		CHECKED -	REVISED -
		DATE -	REVISED -

STATE OF ILLINOIS  
DEPARTMENT OF TRANSPORTATION

TYPICAL CROSS SECTIONS

SCALE: SHEET NO. 7 OF 10 SHEETS STA. TO STA.

*DOUGLAS AND CHAMPAIGN COUNTIES				
F.A.I. RTE.	SECTION	COUNTY	TOTAL SHEETS	SHEET NO.
57	(21-28,21-10-29,10-30)RS-1	*	115	16
CONTRACT NO. 70251				
ILLINOIS FED. AID PROJECT				