


## EXISTING TYPICAL SECTION

### F.A.I. 57

STATION 341+95.00 TO STATION 350+00.00 ( N. B. )

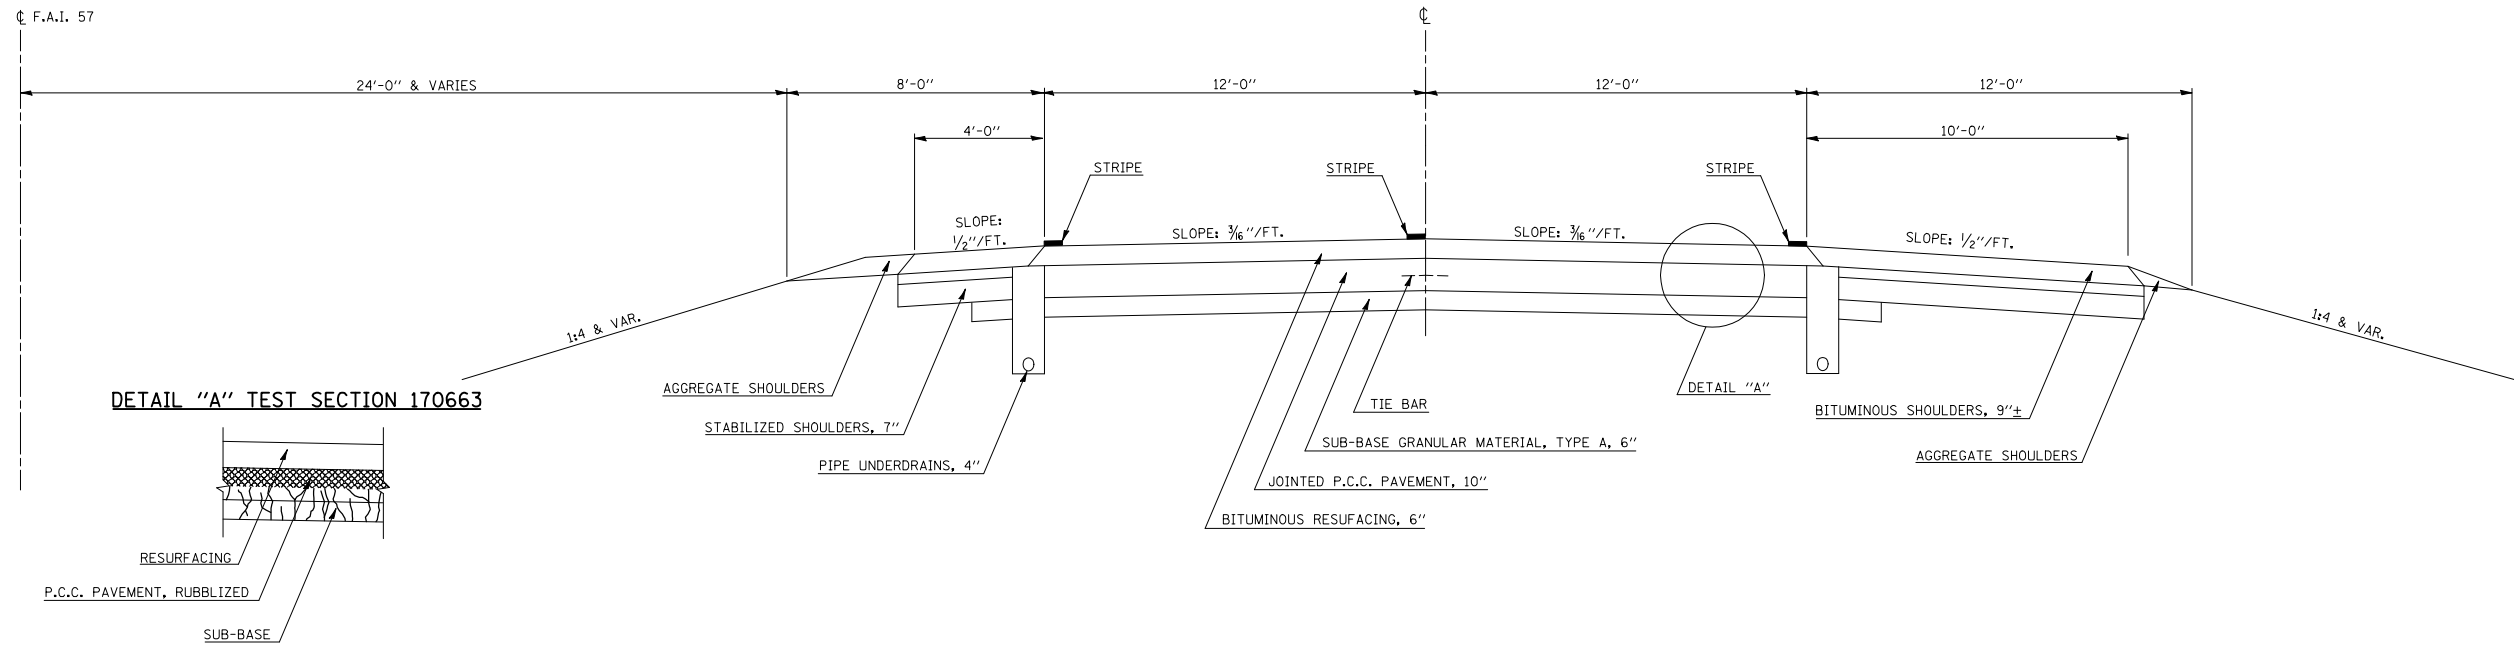


8

## PROPOSED TYPICAL SECTION

### F.A.I. 57

STATION 341+95.00 TO STATION 350+00.00 ( N. B. )

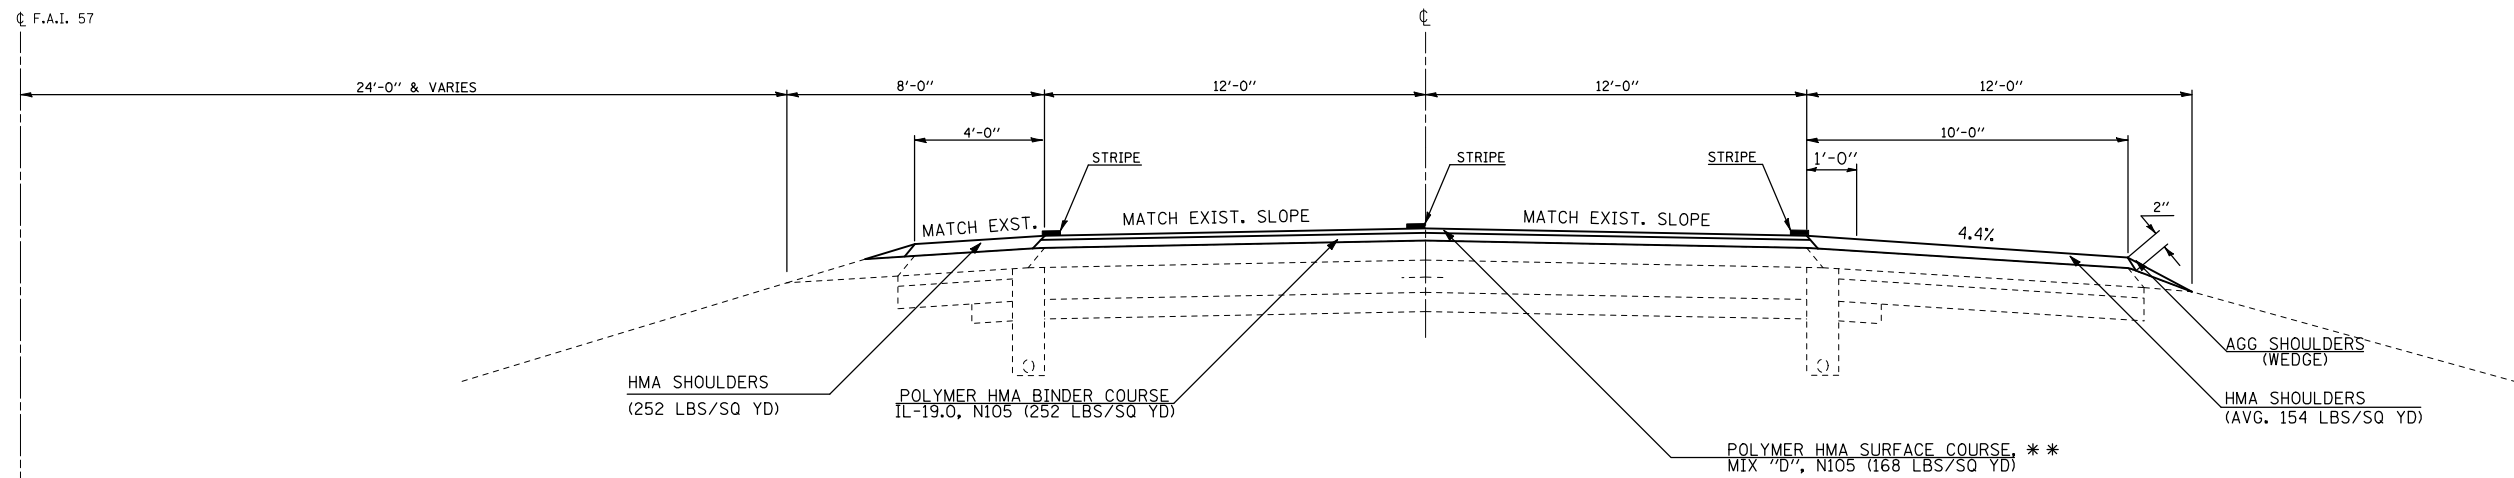

\*\* MTD TO BE USED ON SURFACE COURSE ONLY.

FILE NAME =	USER NAME = shererjm	DESIGNED -	REVISED -	<b>STATE OF ILLINOIS DEPARTMENT OF TRANSPORTATION</b>	<b>TYPICAL CROSS SECTIONS</b>	F.A.I. RTE. 57	SECTION (21-28,21-10-29,10-30)RS-1	COUNTY *	TOTAL SHEETS 115	SHEET NO. 17	
et\pwork\PWIDOT\SHERERJM\d0134546\d0251-shr-typical.dgn	PLOT SCALE = 100.0000' / IN.	DRAWN -	REVISED -			CONTRACT NO. 70251					
	PLOT DATE = 11/28/2009	CHECKED -	REVISED -			ILLINOIS FED. AID PROJECT					
		DATE -	REVISED -			SCALE:	SHEET NO. 8 OF 10 SHEETS	STA.	TO STA.		

\*DOUGLAS AND CHAMPAIGN COUNTIES