


HMA SURF REM BUTT JOINT (SEE DESIGN DETAILS)

SEC. 9 T. 17 N., R. 8 E.

MILLING TRANS 0" - 2 1/4" (SEE DESIGN DETAILS)

SHOULDER TRANS 6" - 1 1/2" PL, 5 3/4" - 1 1/2" DL

SEC. 4 T. 17 N., R. 8 E.

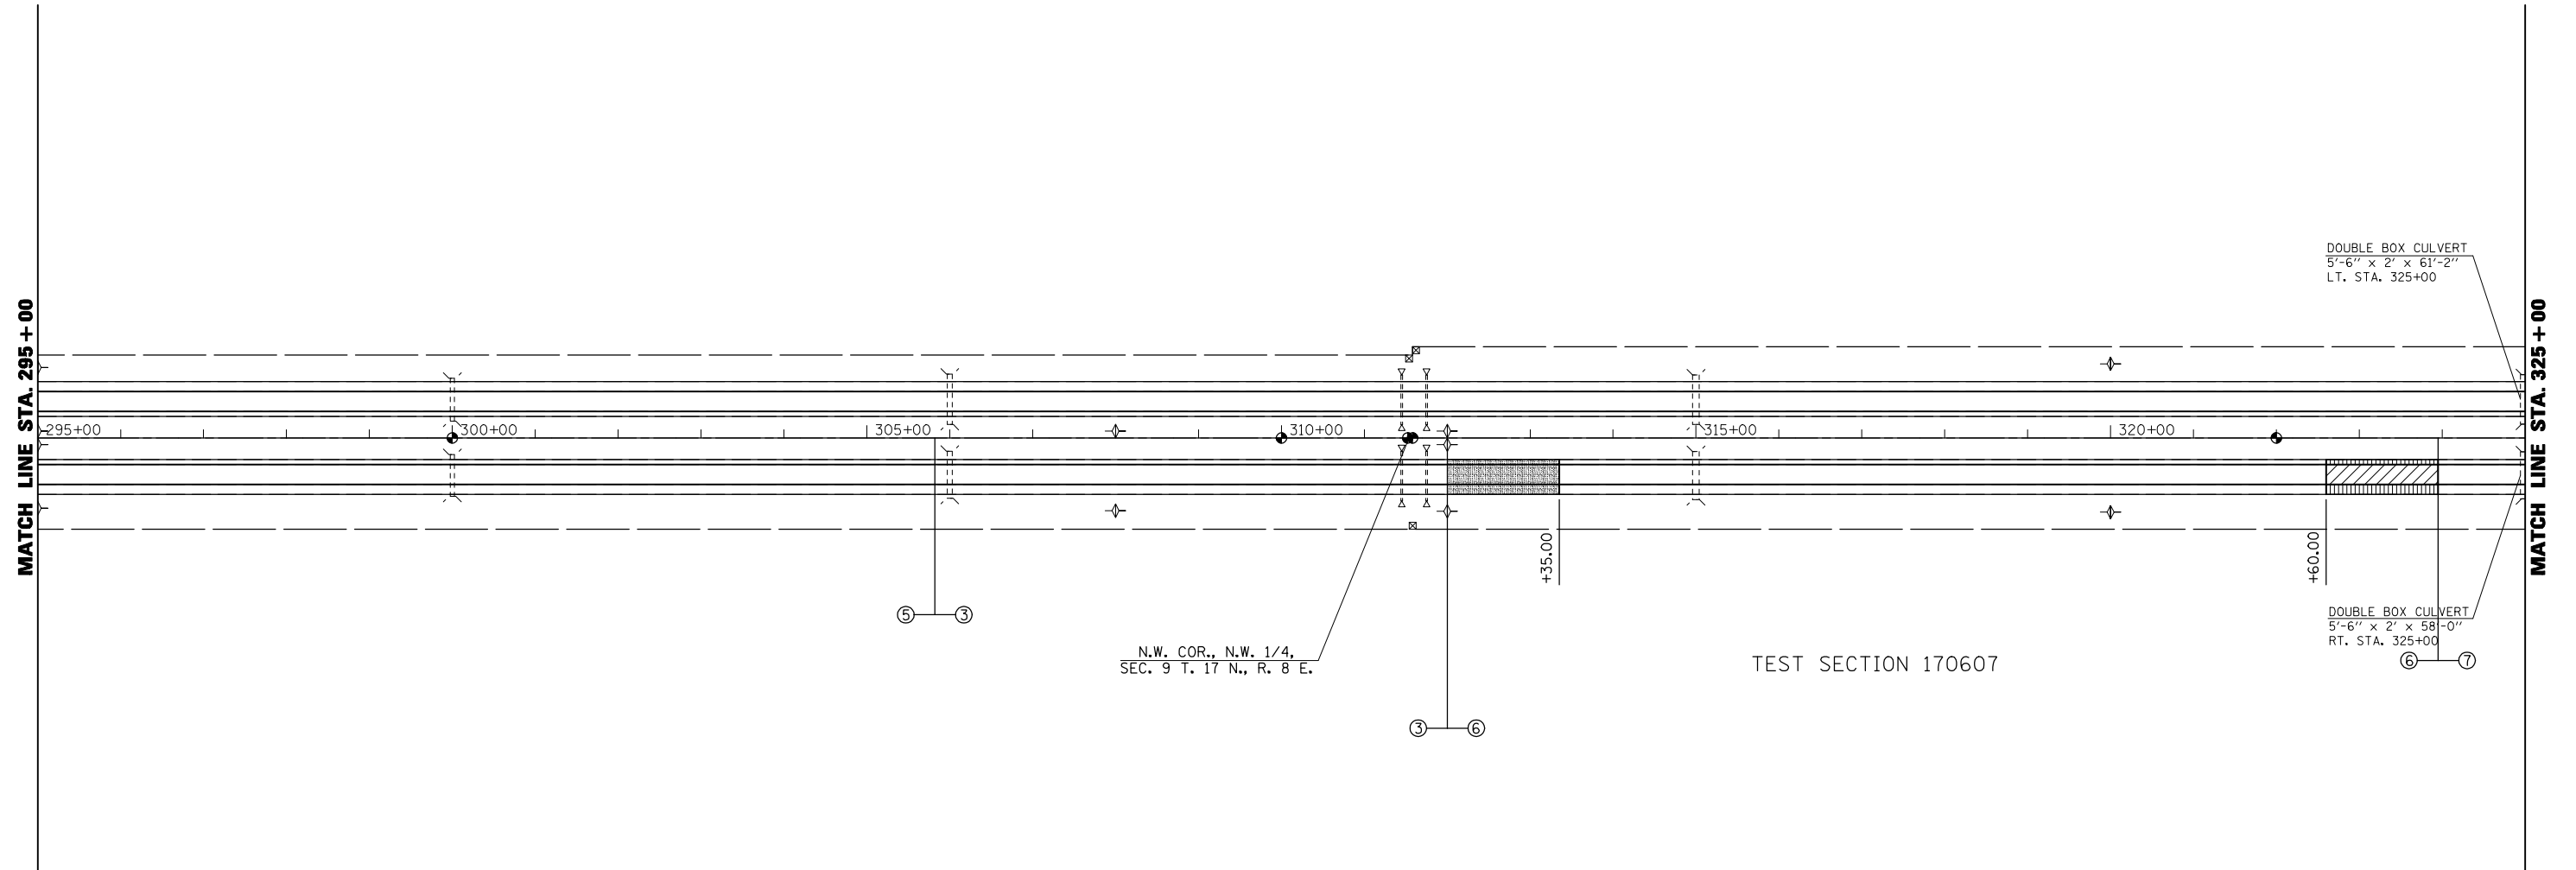

TEST SECTION 170607

N.W. COR., N.W. 1/4,
SEC. 9 T. 17 N., R. 8 E.

DOUBLE BOX CULVERT
5'-6" x 2' x 61'-2"
LT. STA. 325+00

DOUBLE BOX CULVERT
5'-6" x 2' x 58'-0"
RT. STA. 325+00

SEC. 4 T. 17 N., R. 8 E.

SEC. 9 T. 17 N., R. 8 E.

*CHAMPAIGN & DOUGLAS

FILE NAME =	USER NAME = shererjm	DESIGNED - JMS	REVISED -
ct:\pw\work\PWIDOT\SHERERJM\d0134546\d570251-shr-plan_100.dgn		DRAWN - JMS	REVISED -
	PLOT SCALE = 200.0000' / IN.	CHECKED -	REVISED -
	PLOT DATE = 12/15/2009	DATE - 110309	REVISED -

STATE OF ILLINOIS
DEPARTMENT OF TRANSPORTATION

PLAN VIEW

SCALE: SHEET NO. 21 OF 22 SHEETS STA. 295+00.00 TO STA. 325+00.00

F.A.I. RTE.	SECTION	COUNTY	TOTAL SHEETS	SHEET NO.
57	(21-28,21-10-29,10-30)RS-1	*	115	65
ILLINOIS FED. AID PROJECT			CONTRACT NO. 70251	