


DETAIL FOR HOT-MIX ASPHALT SURFACE REMOVAL – BUTT JOINT AT SHOULDERS

STATION	TO	STATION	TO	STATION	TO	STATION	TO
* LT/RT 547+00.00		547+52.50 (SB)		* LT/RT 556+91.12		* LT/RT 937+30.00	
* LT 547+00.00		547+52.50 (NB)		* LT/RT 556+91.12		* LT/RT 937+96.63	
* RT 320+10.98		320+63.48 (NB RAMP A)		* LT/RT 560+43.43		* LT/RT 942+18.30	
* LT/RT 553+39.62		553+39.12 (SB)		* LT/RT 559+92.63		* LT/RT 942+86.00	
* LT 553+39.62		553+39.12 (NB)		* LT/RT 563+55.29		** LT/RT 117+38.84	
* RT 326+50.60		327+03.10 (NB)		* LT/RT 563+05.65		** LT/RT 117+31.11	
						** LT/RT 119+13.10	
						** LT/RT 119+05.37	
						937+82.50 (SB)	
						938+49.13 (NB)	
						943+70.80 (SB)	
						943+38.50 (NB)	
						117+91.34 (SB)	
						117+83.61 (NB)	
						119+65.60 (SB)	
						119+57.87 (NB)	

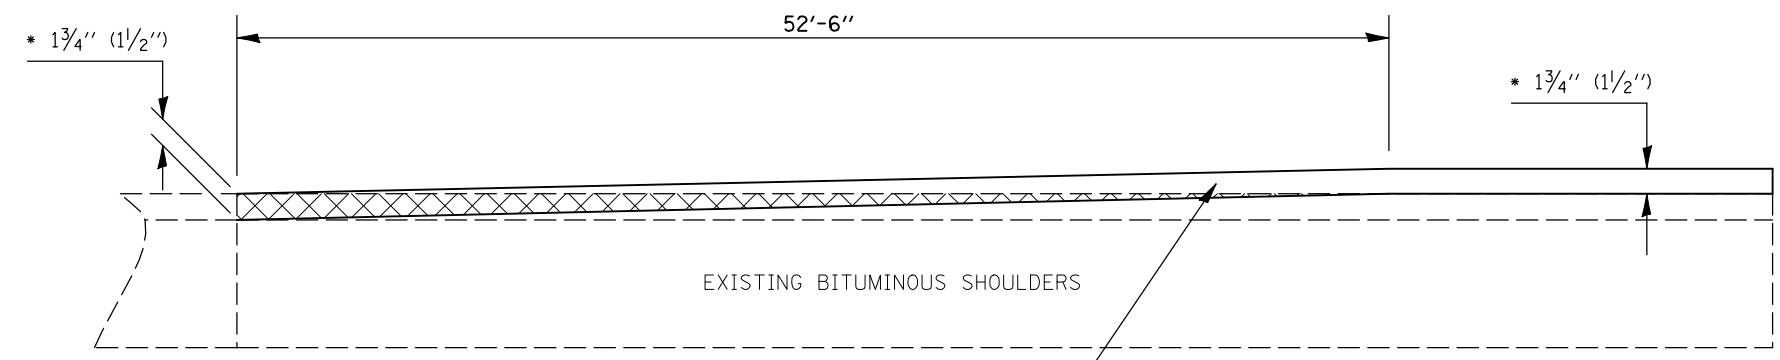

HMA SURFACE REMOVAL - BUTT JOINT

HOT-MIX ASPHALT SHOULDERS
 *(196 LBS/SQ YD) INSIDE SHLD
 *(168 LBS/SQ YD) OUTSIDE SHLD
 **(154 LBS/SQ YD) OUTSIDE SHLD (168 LBS/SQ YD) INSIDE SHLD

NOT TO SCALE

NOTE(S):


HMA SHOULDER TRANSITION SHALL FOLLOW THE SAME TAPER LENGTHS AS THE MAINLINE PAVEMENT WITH RESPECT TO THE PATCHING, MILLING, AND PAVING.

AREA OF MILLING TRANSITION SHALL BE INCLUDED IN THE CONTRACT UNIT PRICE FOR THE VARIOUS PAY ITEMS FOR HOT-MIX ASPHALT SURFACE REMOVAL OF THE DEPTH SPECIFIED AND NO ADDITIONAL COMPENSATION SHALL BE ALLOWED.

PAVEMENT JOINTS SHALL CONFORM TO HIGHWAY STANDARDS 420001-07 & 420101-04 AND JOINT SPACING SHALL NOT EXCEED 15' AT ANY LOCATION.

DETAIL OF RUNDOWN UNDER OVERHEAD STRUCTURE

DRIVING LANE
 S.N. 021-0044 (NB & SB)
 S.N. 021-0043 (NB & SB)
 S.N. 021-0034 (NB & SB)

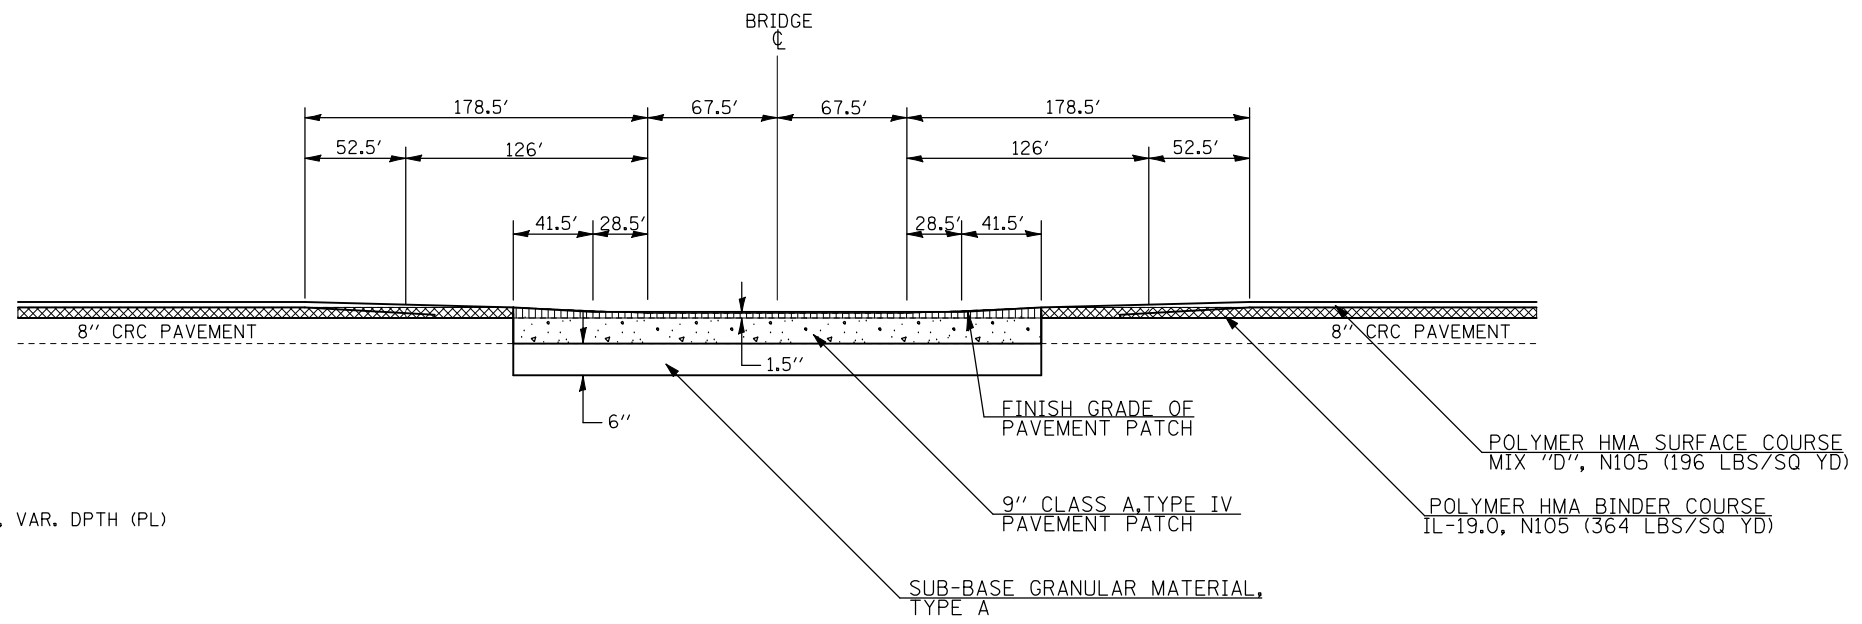

HMA SURFACE REMOVAL, 3/4" (DL), VAR. DPTH (PL)

HMA SURFACE REMOVAL (INCLUDED WITH PATCH)

NOT TO SCALE

• CHAMPAIGN & DOUGLAS

FILE NAME =	USER NAME = shererjm	DESIGNED - JMS	REVISED -	STATE OF ILLINOIS DEPARTMENT OF TRANSPORTATION	MILLING & PAVING TRANSITION DETAILS	F.A.P. RTE.	SECTION	COUNTY	TOTAL SHEETS	SHEET NO.
ct:\pwork\PIWIDOT\SHERERJM\d0134546\0570251-shit-Details.dgn		DRAWN - JMS	REVISED -			57	(21-28,21-10-29,10-30)RS-1	*	115	68
PLOT SCALE = 100.0000' / IN.		CHECKED -	REVISED -		SCALE: NO SCALE	SHEET NO. 2 OF 10 SHEETS		STA.	TO STA.	
PLOT DATE = 12/14/2009		DATE - 6/03/2008	REVISED -						CONTRACT NO. 70251	
						FED. ROAD DIST. NO. ILLINOIS FED. AID PROJECT				