


DETAIL FOR SB PASSING LANE MILLING/PAVING TRANSITION AT END OF PROJECT

NOTE: AREA OF MILLING TRANSITION SHALL BE INCLUDED IN THE CONTRACT UNIT PRICE FOR THE VARIOUS PAY ITEMS FOR HOT-MIX ASPHALT SURFACE REMOVAL OF THE DEPTH SPECIFIED AND NO ADDITIONAL COMPENSATION SHALL BE ALLOWED.


STATION TO STATION
349+47.50 350+00.00 (SB)

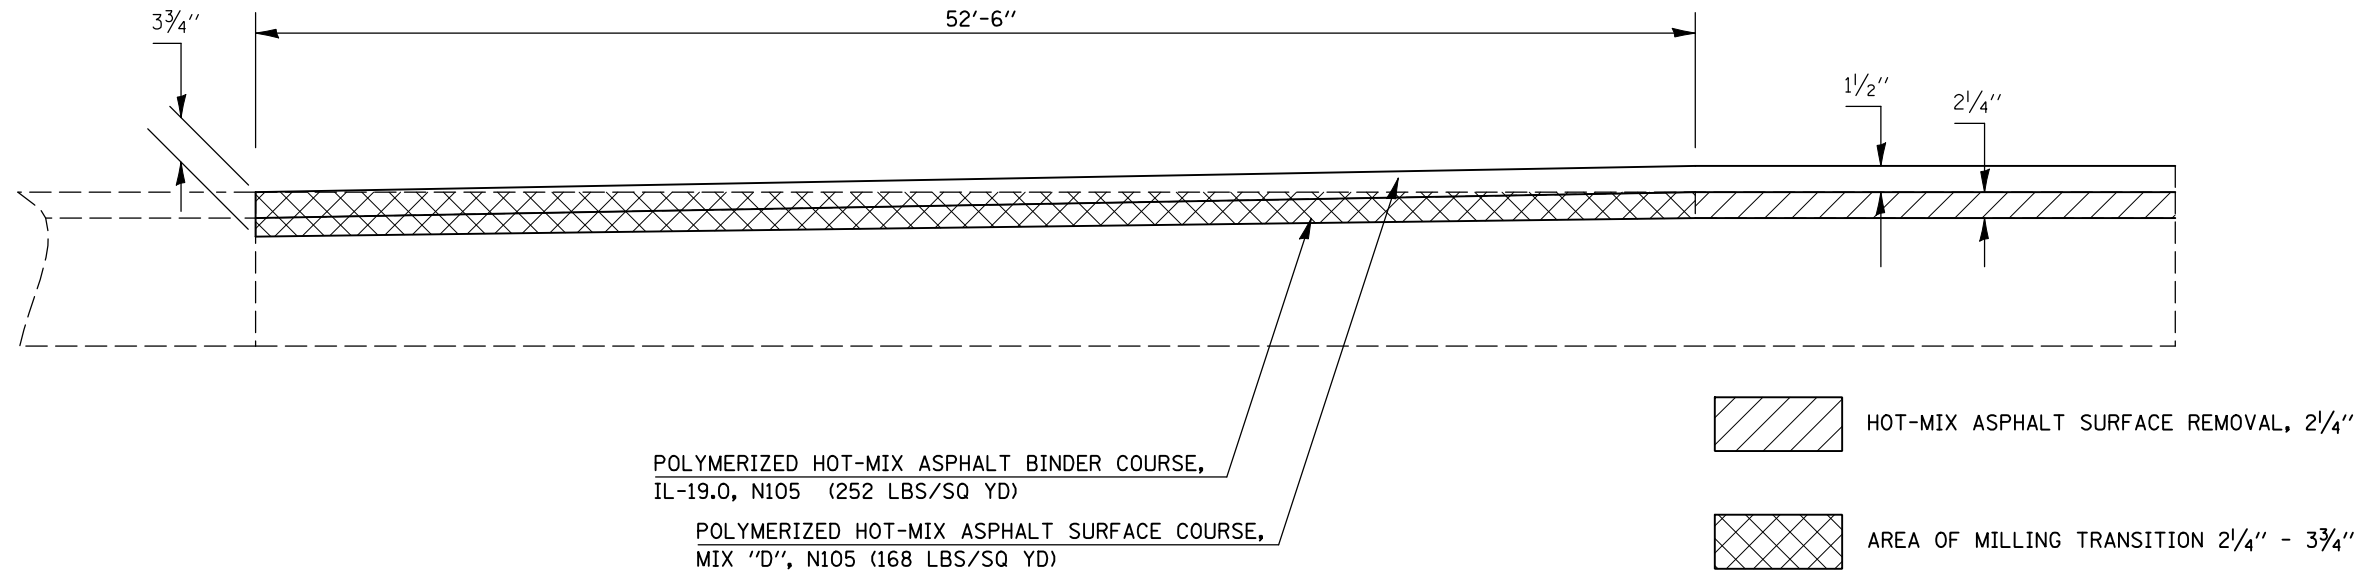

NOT TO SCALE

DETAIL FOR HOT-MIX ASPHALT SURFACE REMOVAL-BUTT JOINT AT TEST SECTION 170607

STATION TO STATION
312+00.00 313+35.00 NORTHBOUND

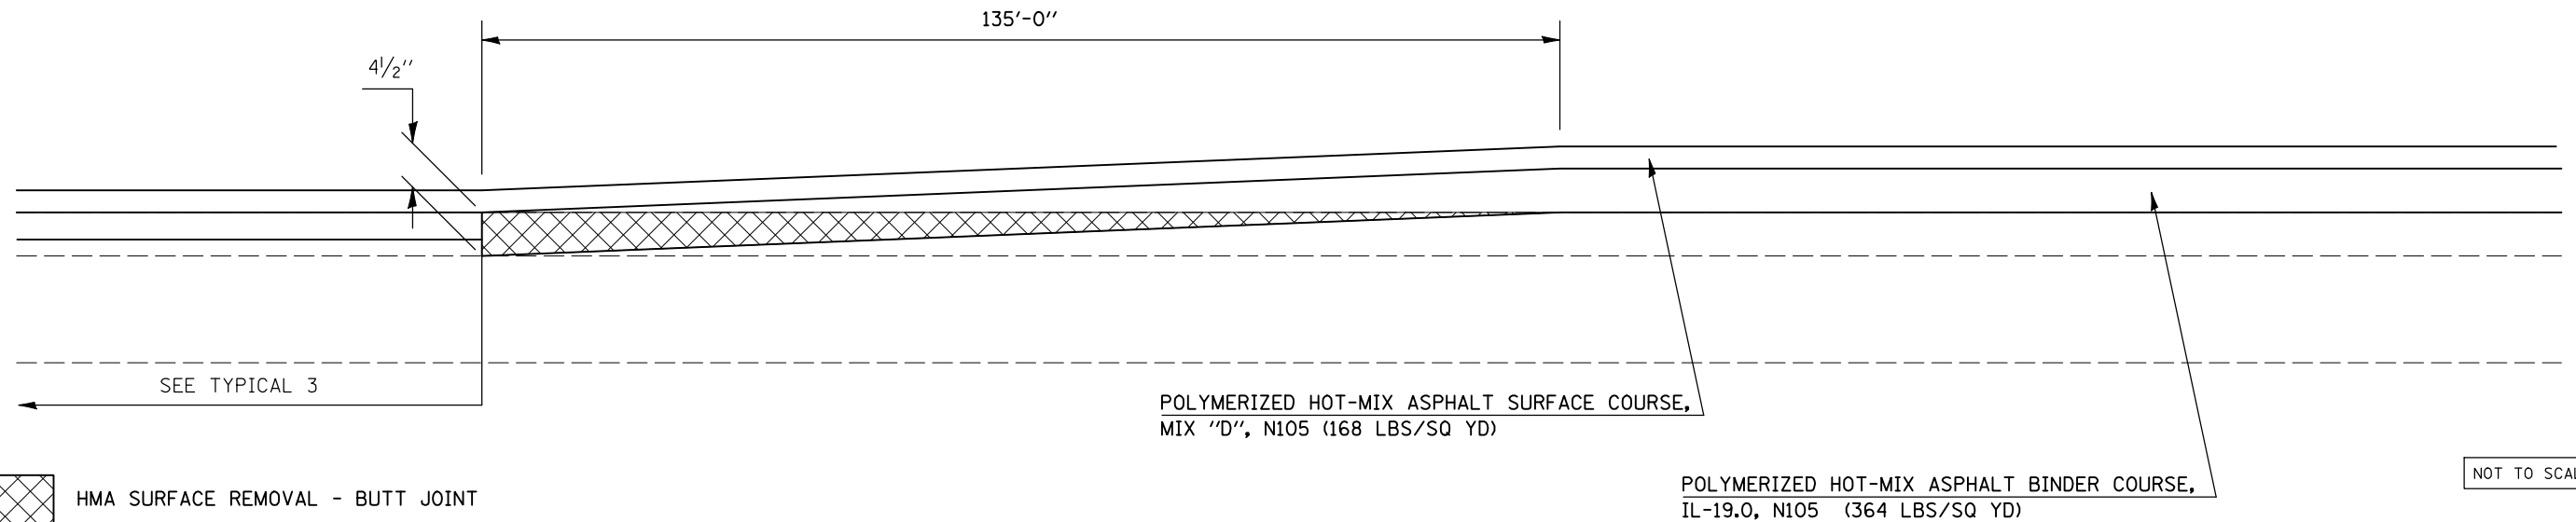

NOT TO SCALE

• CHAMPAIGN & DOUGLAS

FILE NAME =	USER NAME = shererjm	DESIGNED - JMS	REVISED -	STATE OF ILLINOIS DEPARTMENT OF TRANSPORTATION	MILLING & PAVING TRANSITION DETAILS	F.A.P. RTE.	SECTION	COUNTY	TOTAL SHEETS	SHEET NO.	
ct:\pwork\pwork\PIWIDOT\SHERERJM\d0134546\0570251-shr-Details.dgn		DRAWN - JMS	REVISED -			57	(21-28,21-10-29,10-30)RS-1	*	115	74	
PLOT SCALE = 100.0000 ' / IN.	CHECKED -	REVISIED -	REVISIED -			CONTRACT NO. 70251					
PLOT DATE = 11/28/2009	DATE - 6/03/2008	REVISIED -	REVISIED -			SCALE: NO SCALE	SHEET NO. 8 OF 10 SHEETS	STA.	TO STA.	FED. ROAD DIST. NO. ILLINOIS FED. AID PROJECT	