


DETAIL FOR MILLING/PAVING TRANSITION FROM TEST SECTION 170607 TO 170608

NOTE: AREA OF MILLING TRANSITION SHALL BE INCLUDED IN THE CONTRACT UNIT PRICE FOR THE VARIOUS PAY ITEMS FOR HOT-MIX ASPHALT SURFACE REMOVAL OF THE DEPTH SPECIFIED AND NO ADDITIONAL COMPENSATION SHALL BE ALLOWED.

HMA SURFACE REMOVAL - BUTT JOINT


HOT-MIX ASPHALT SURFACE REMOVAL, 2 1/4"

STATION TO STATION
322+60.00 323+95.00 NORTHBOUND

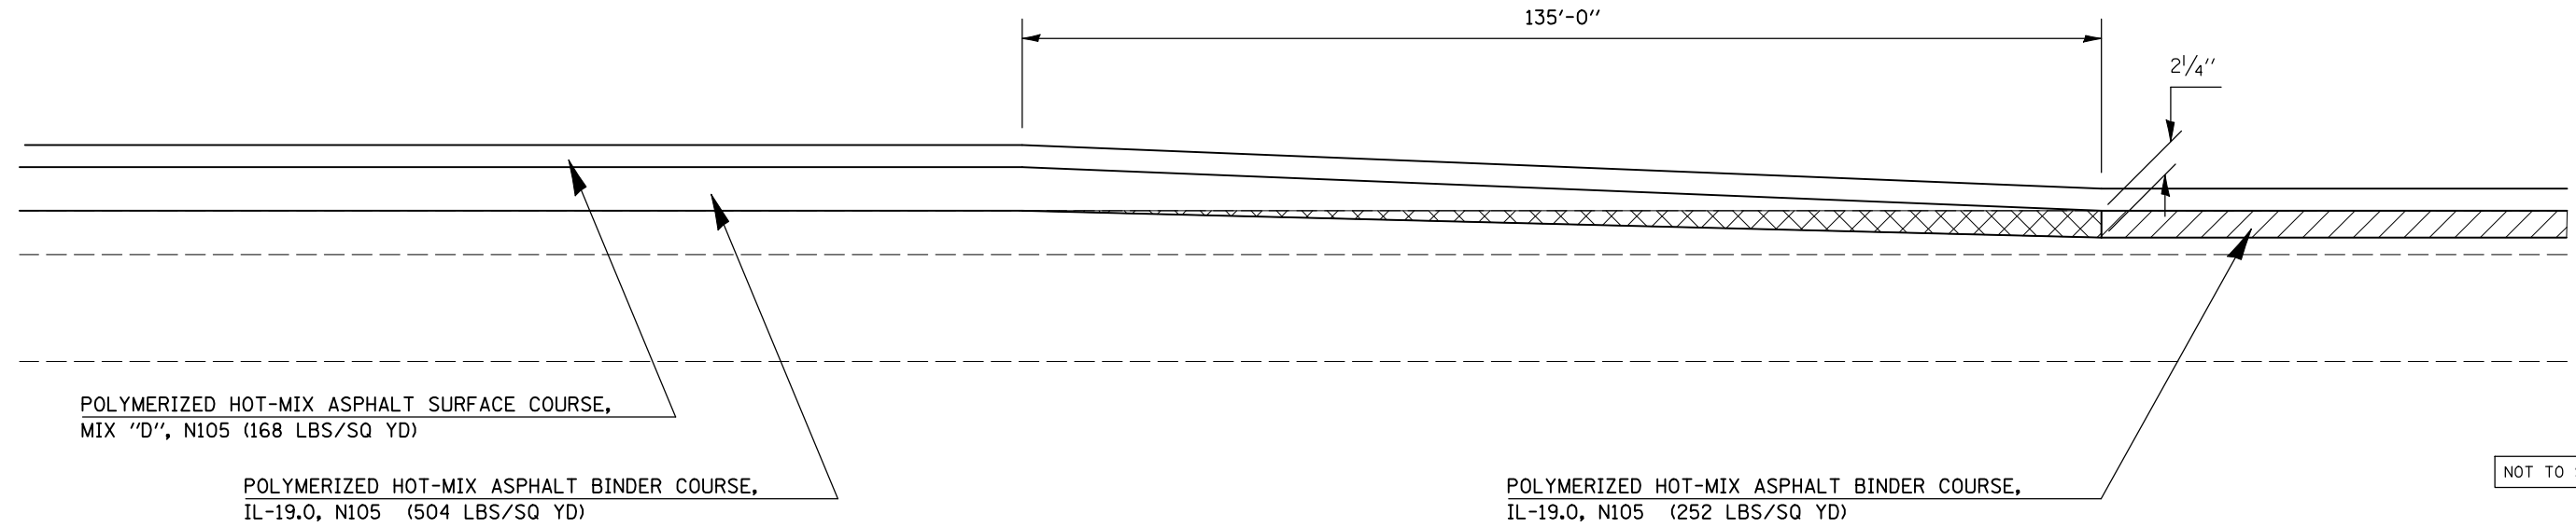

DETAIL FOR HMA SHOULDER PAVING TRANSITION FROM TEST SECTION 170607 TO 170608

STATION TO STATION
322+60.00 323+95.00 NORTHBOUND

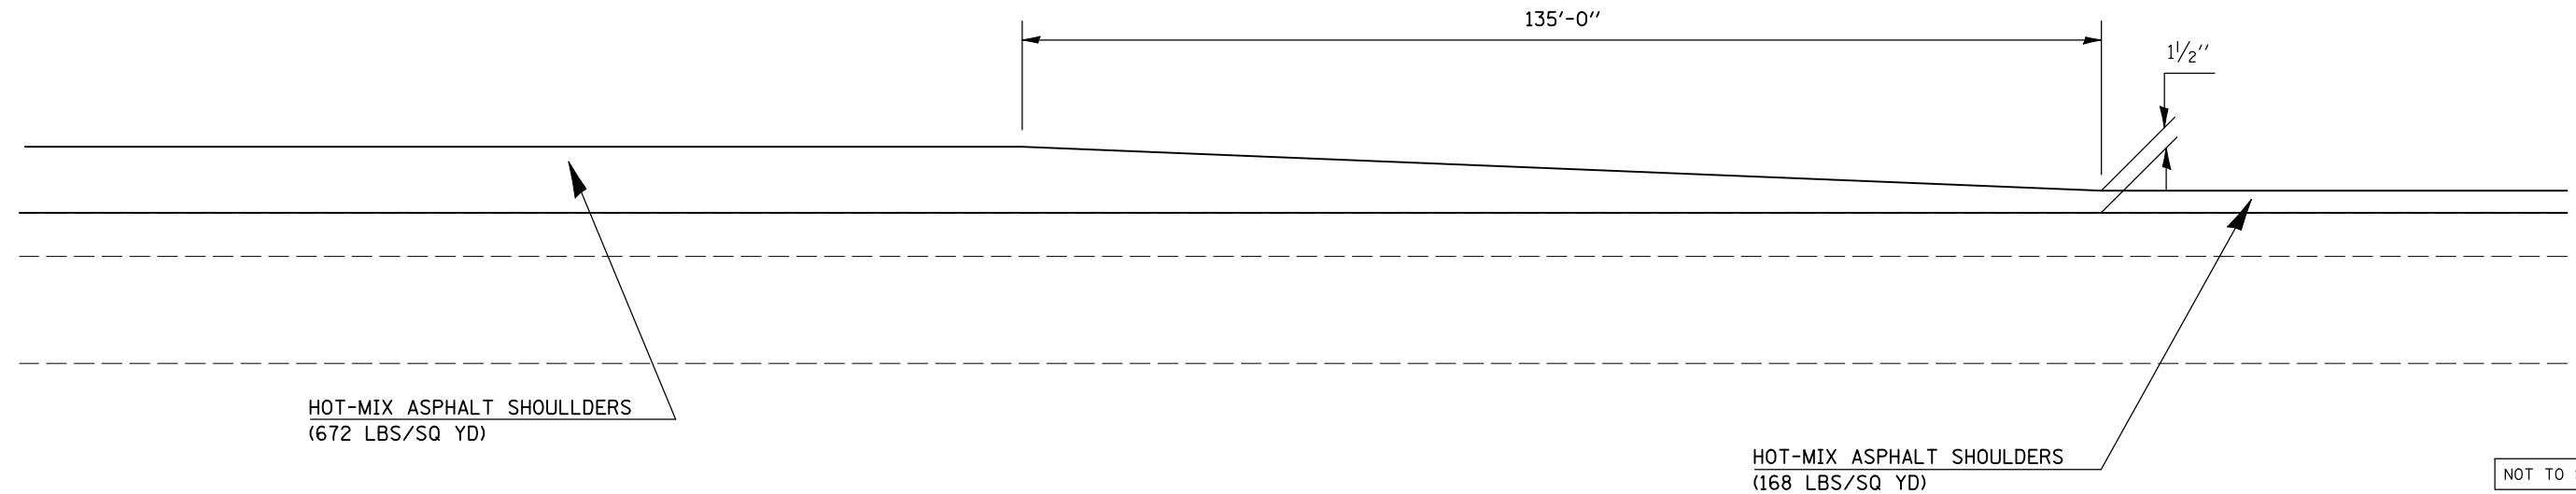

• CHAMPAIGN & DOUGLAS

FILE NAME =	USER NAME = shererjm	DESIGNED - JMS	REVISED -	STATE OF ILLINOIS DEPARTMENT OF TRANSPORTATION	MILLING & PAVING TRANSITION DETAILS	F.A.P. RTE. 57	SECTION (21-28,21-10-29,10-30)RS-1	COUNTY *	TOTAL SHEETS 115	SHEET NO. 75
ct:\pwork\pwork\PWIDOT\SHERERJM\d0134546\0570251-shr-Detail.dgn		DRAWN - JMS	REVISED -		SCALE: NO SCALE	SHEET NO. 9 OF 10 SHEETS	STA. TO STA.		CONTRACT NO. 70251	
	PLOT SCALE = 100.0000' / IN.	CHECKED -	REVISED -						FED. ROAD DIST. NO. ILLINOIS FED. AID PROJECT	
	PLOT DATE = 11/28/2009	DATE - 6/03/2008	REVISED -							