


TEMPORARY CONCRETE BARRIER LAYOUT S.N. 021-2011

70400100 TEMPORARY CONCRETE BARRIER			
	STATION TO STATION	FOOT	
SN 021-2011	560+15.00	565+39.31	525.0

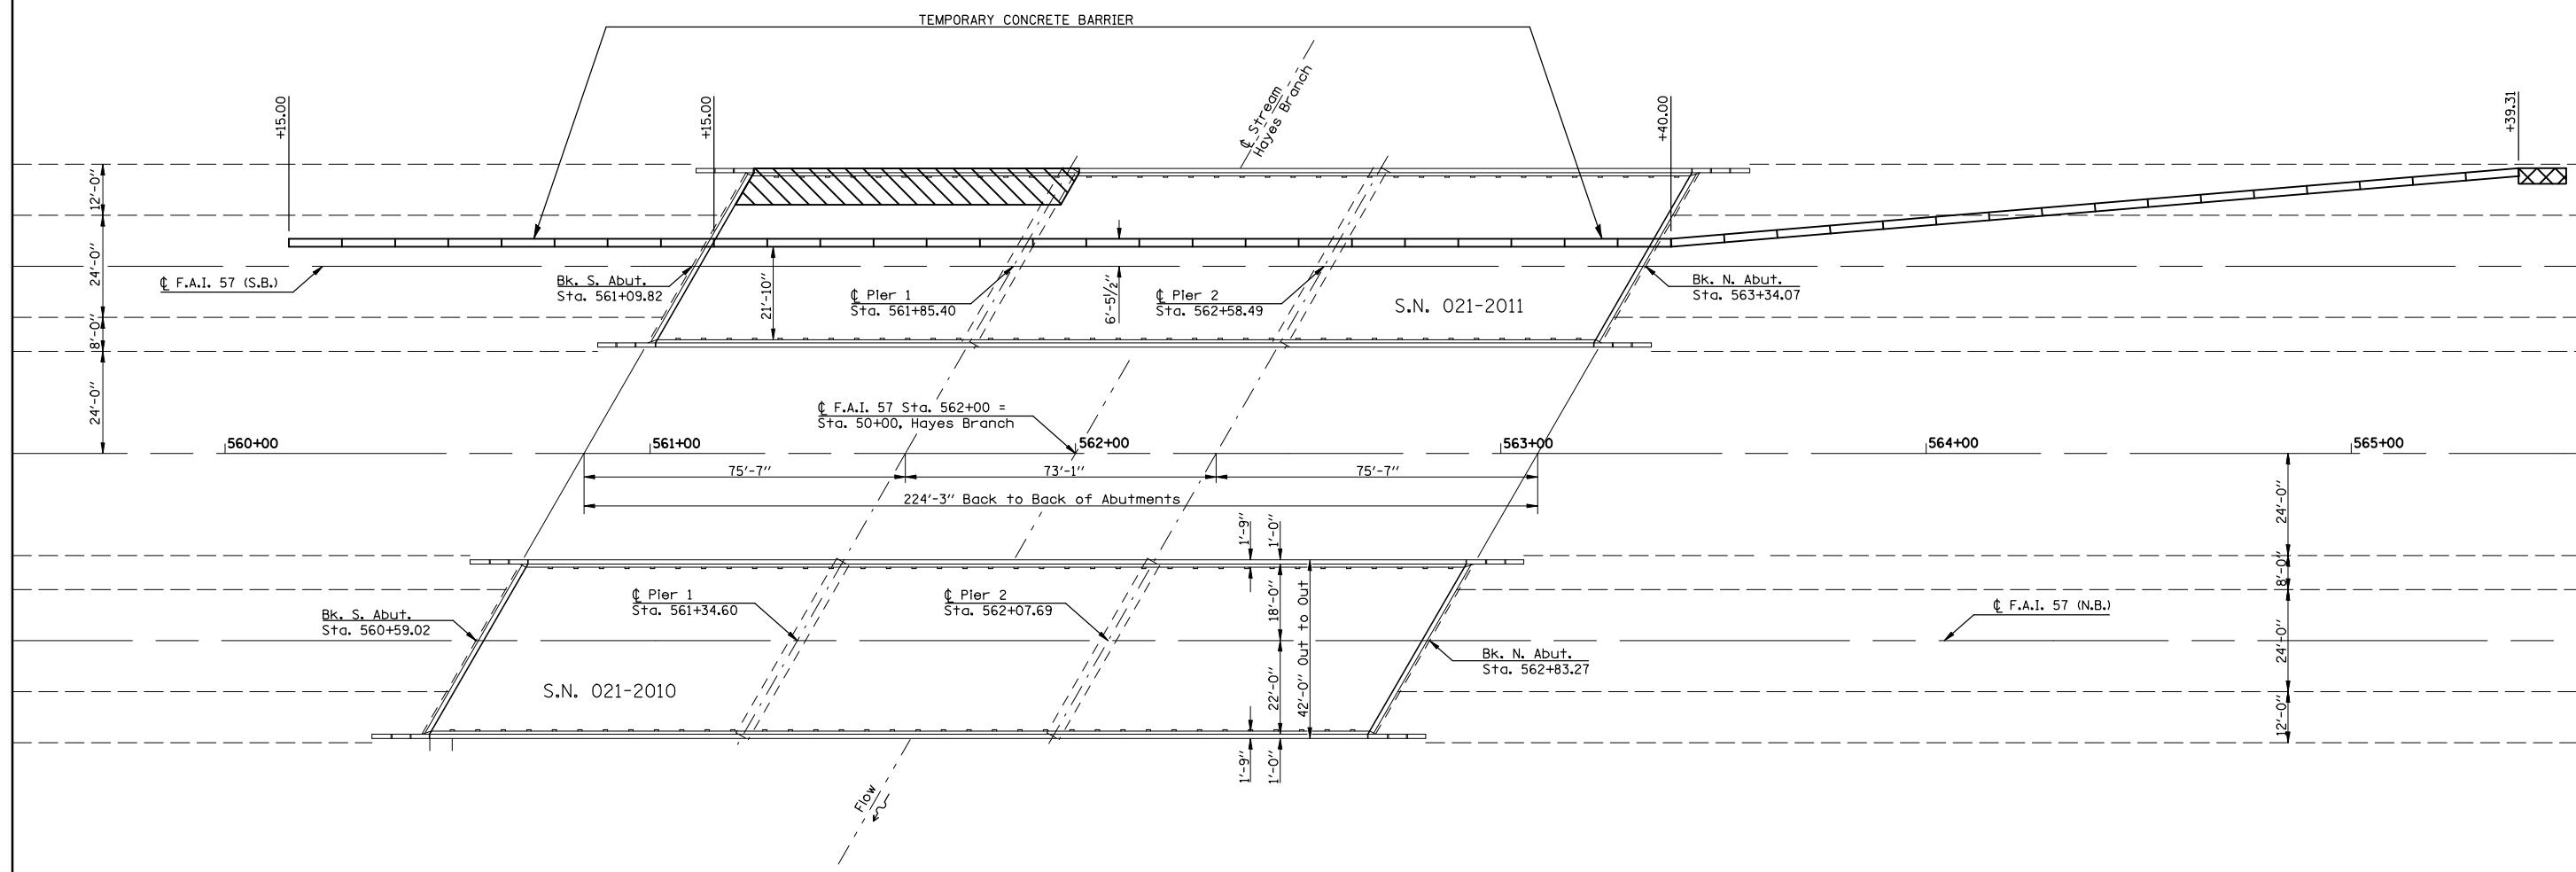

NOTES:

FOUR (4) VERTICAL PANELS SHALL BE PLACED ALONG BARRIER WALL TAPER AT 25 FT. CENTERS, BEGINNING AT THE PINCH POINT. PANELS WILL NOT BE PAID FOR SEPARATELY BUT SHALL BE CONSIDERED INCIDENTAL TO THE VARIOUS TRAFFIC CONTROL PAY ITEMS.

TRAFFIC CONTROL DETAILS NOT SHOWN SHALL CONFORM TO STANDARD 701402. TEMPORARY CONCRETE BARRIER SHALL CONFORM TO STANDARD 704001.

THE CONTRACTOR SHALL NOTIFY THE ENGINEER 3 WEEKS PRIOR TO SETTING THE TEMPORARY CONCRETE BARRIER. THE ENGINEER SHALL THEN CONTACT THE DISTRICT CONTRACT SUPPORT TECHNICIAN TO INITIATE A ROAD INFORMATION MAILBOX NOTIFICATION WITH RESPECT TO THE MINIMUM WIDTH OF 21'-10". NO WIDTH RESTRICTION SIGNING IS REQUIRED.

LEGEND		
	WORK AREA	
	TEMPORARY CONCRETE BARRIER	
	IMPACT ATTENUATOR	

FILE NAME =	USER NAME = shererjm	DESIGNED - GMS	REVISED -
ct:\pw\work\PWID0T\SHERERJM\d0134546\0570251-shr-structures.dgn		DRAWN - GMS	REVISED -
	PLOT SCALE = 40.0001' / IN.	CHECKED -	REVISED -
	PLOT DATE = 12/9/2009	DATE -	REVISED -

**STATE OF ILLINOIS
DEPARTMENT OF TRANSPORTATION**

TEMPORARY CONCRETE BARRIER LAYOUT S.N. 021-2011			
SCALE:	SHEET NO. 1 OF 1 SHEETS	STA.	TO STA.

* CHAMPAIGN & DOUGLAS			
F.A.I. RTE.	SECTION	COUNTY	TOTAL SHEETS
57	(21-28,21-10-29,10-30)RS-1	*	115
			SHEET NO. 86
CONTRACT NO. 70251			
ILLINOIS FED. AID PROJECT			