



CONCRETE REMOVAL PLAN S.N. 021-2011

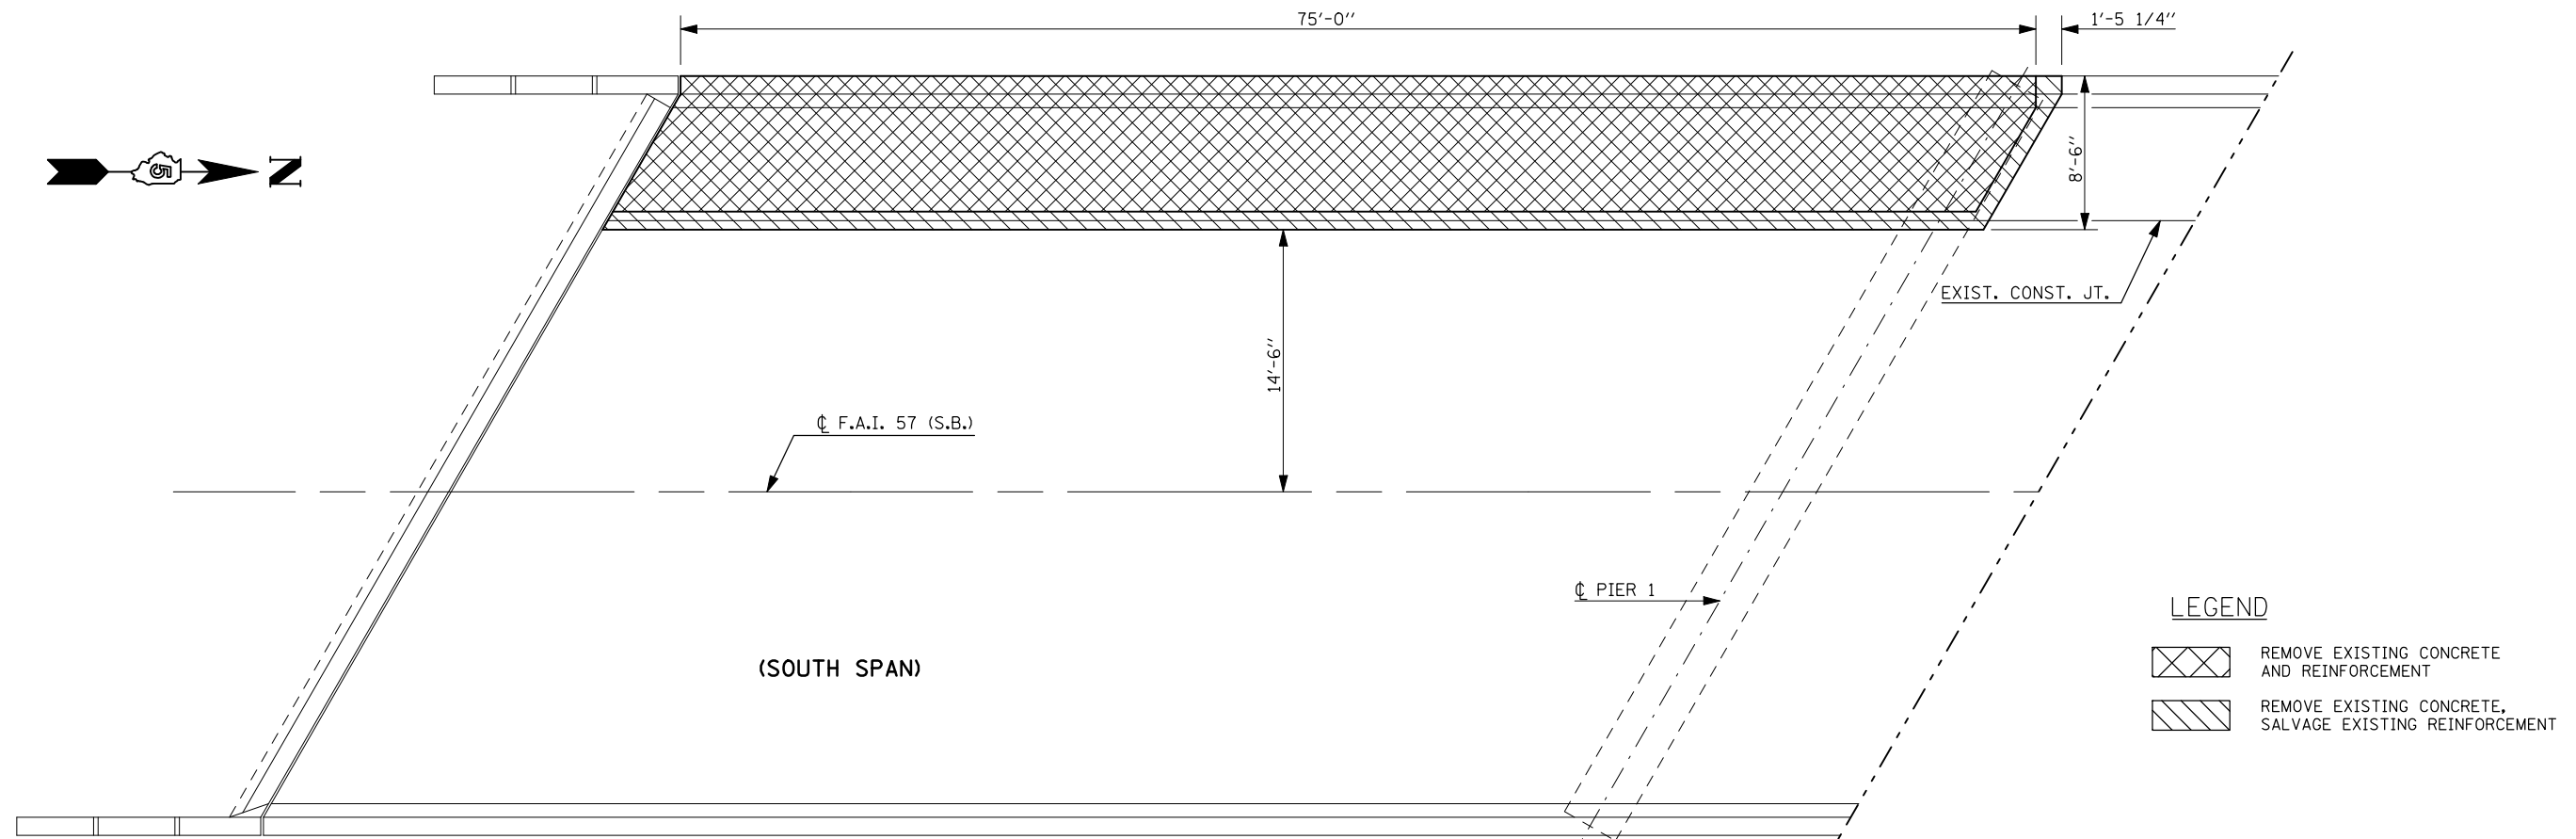

LEGEND

	REMOVE EXISTING CONCRETE AND REINFORCEMENT
	REMOVE EXISTING CONCRETE, SALVAGE EXISTING REINFORCEMENT

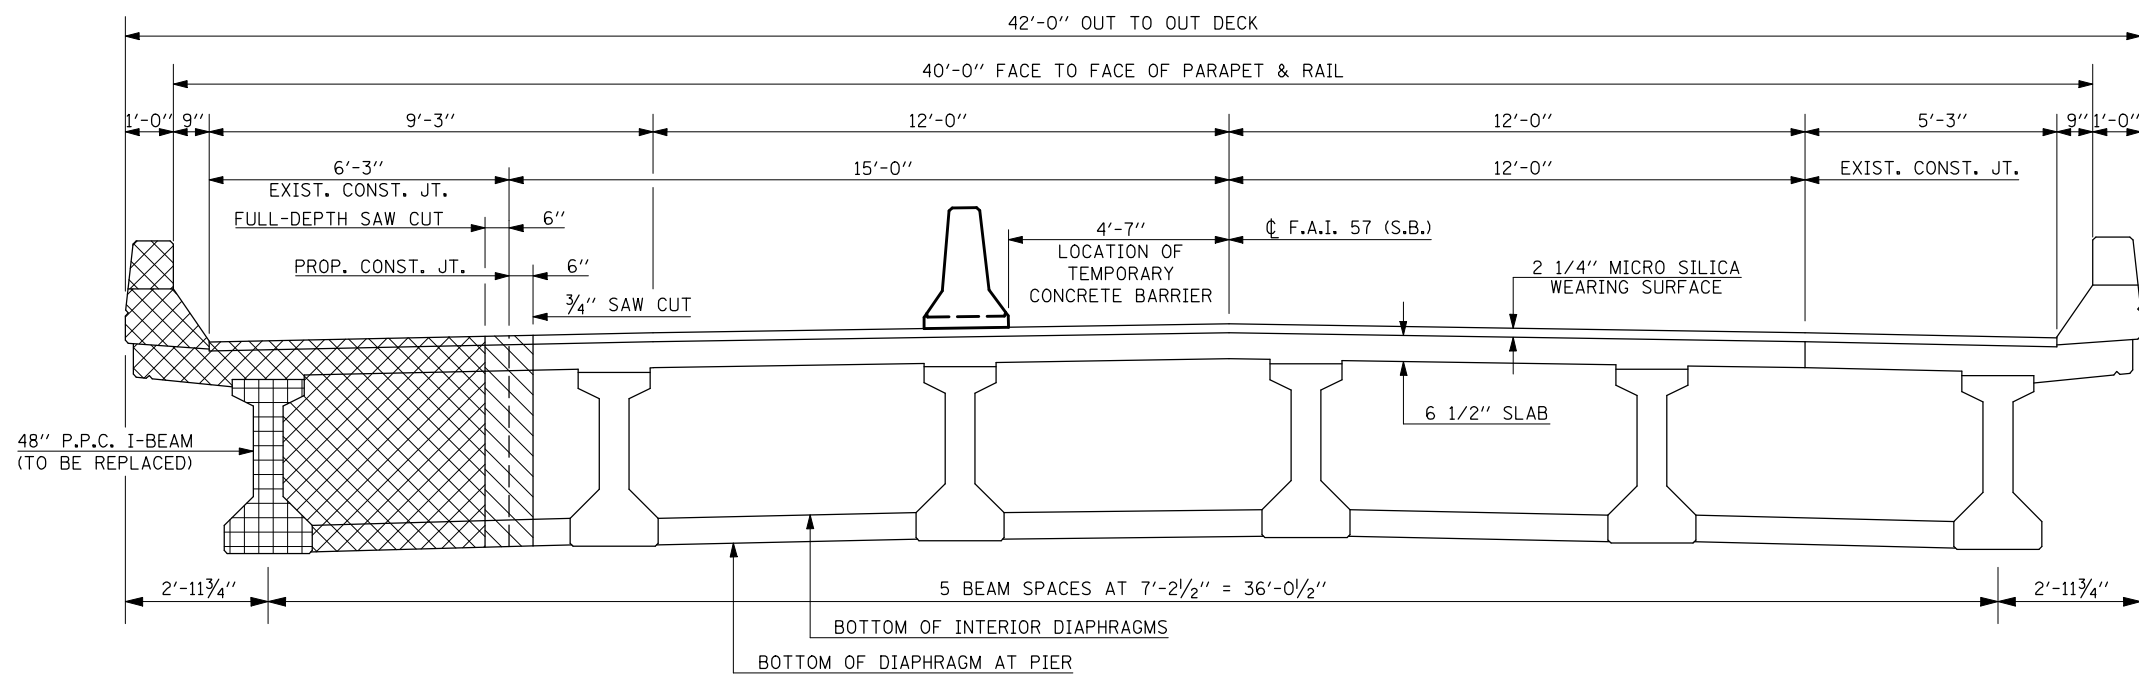

* CHAMPAIGN & DOUGLAS										
FILE NAME =	USER NAME = shererjm	DESIGNED - GMS	REVISED -	STATE OF ILLINOIS DEPARTMENT OF TRANSPORTATION	CONCRETE REMOVAL PLAN S.N. 021-2011	F.A.I. RTE. =	SECTION	COUNTY	TOTAL SHEETS	SHEET NO.
ct:\pw\work\PWIDOT\SHERRERJM\d0134546\d0570251-shr-structures.dgn		DRAWN - GMS	REVISED -			57	(21-28,21-10-29,10-30)RS-1	*	115	88
PLOT SCALE = 40.0001' / IN.		CHECKED -	REVISED -							CONTRACT NO. 70251
PLOT DATE = 12/9/2009		DATE -	REVISED -			SCALE:	SHEET NO. 2 OF 18 SHEETS	STA.	TO STA.	ILLINOIS FED. AID PROJECT