



EXISTING TYPICAL CROSS SECTION

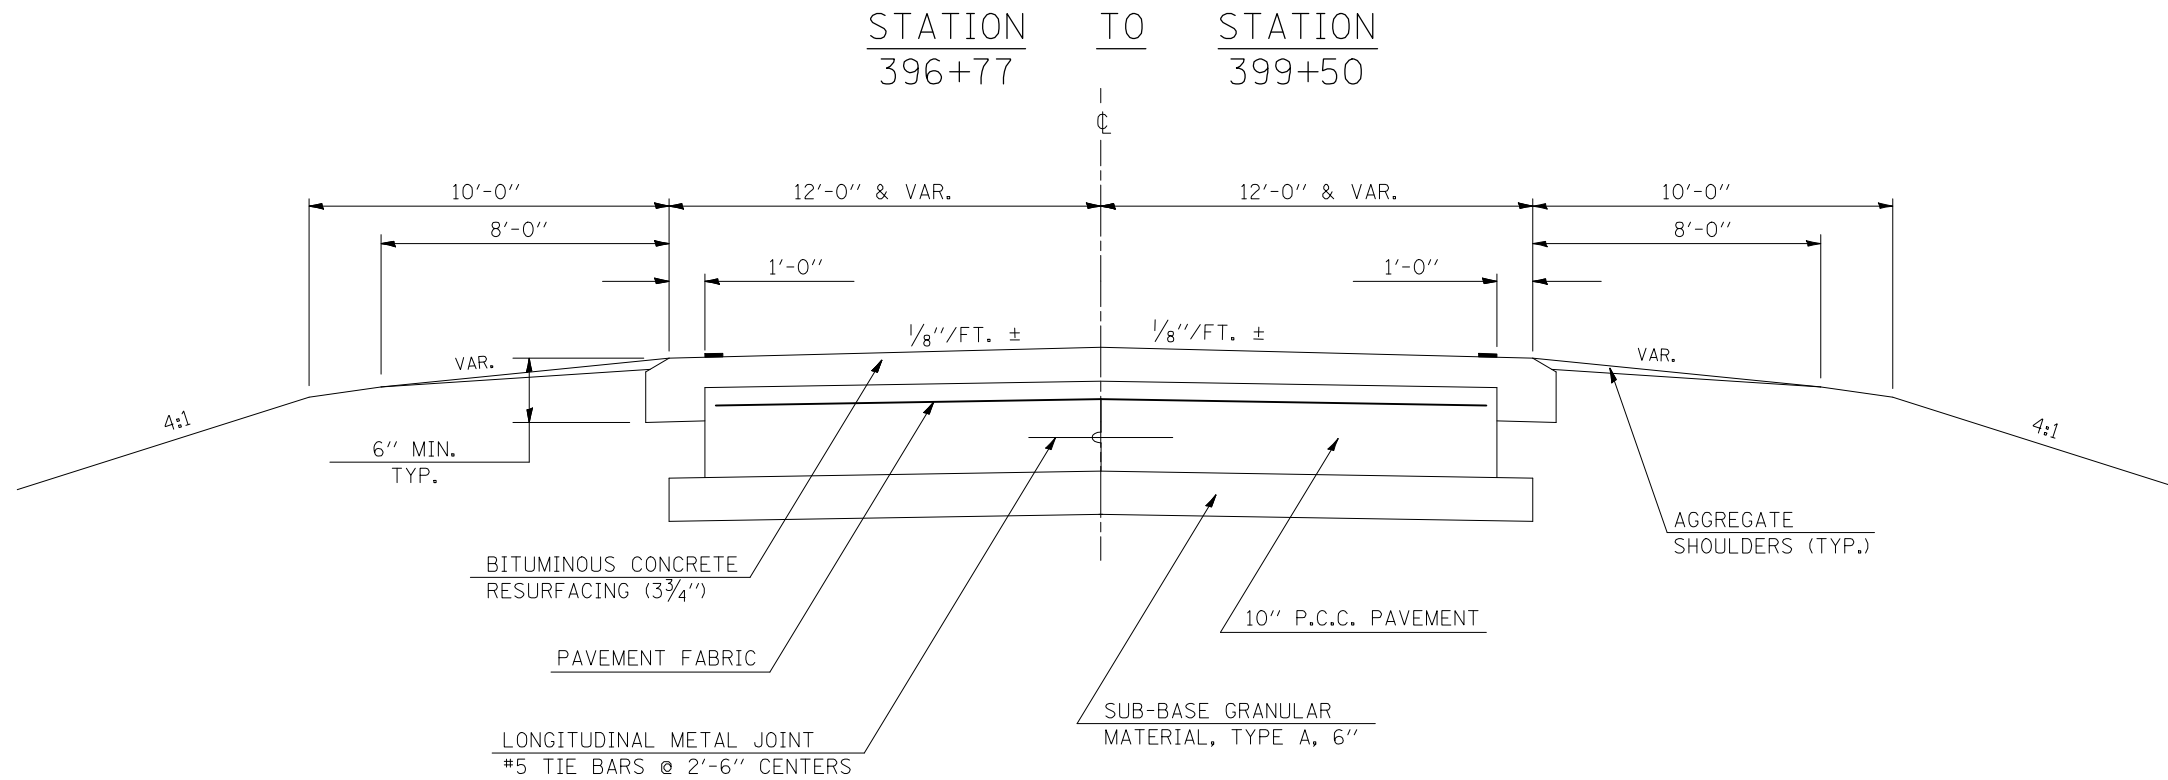

1 PROPOSED TYPICAL CROSS SECTION

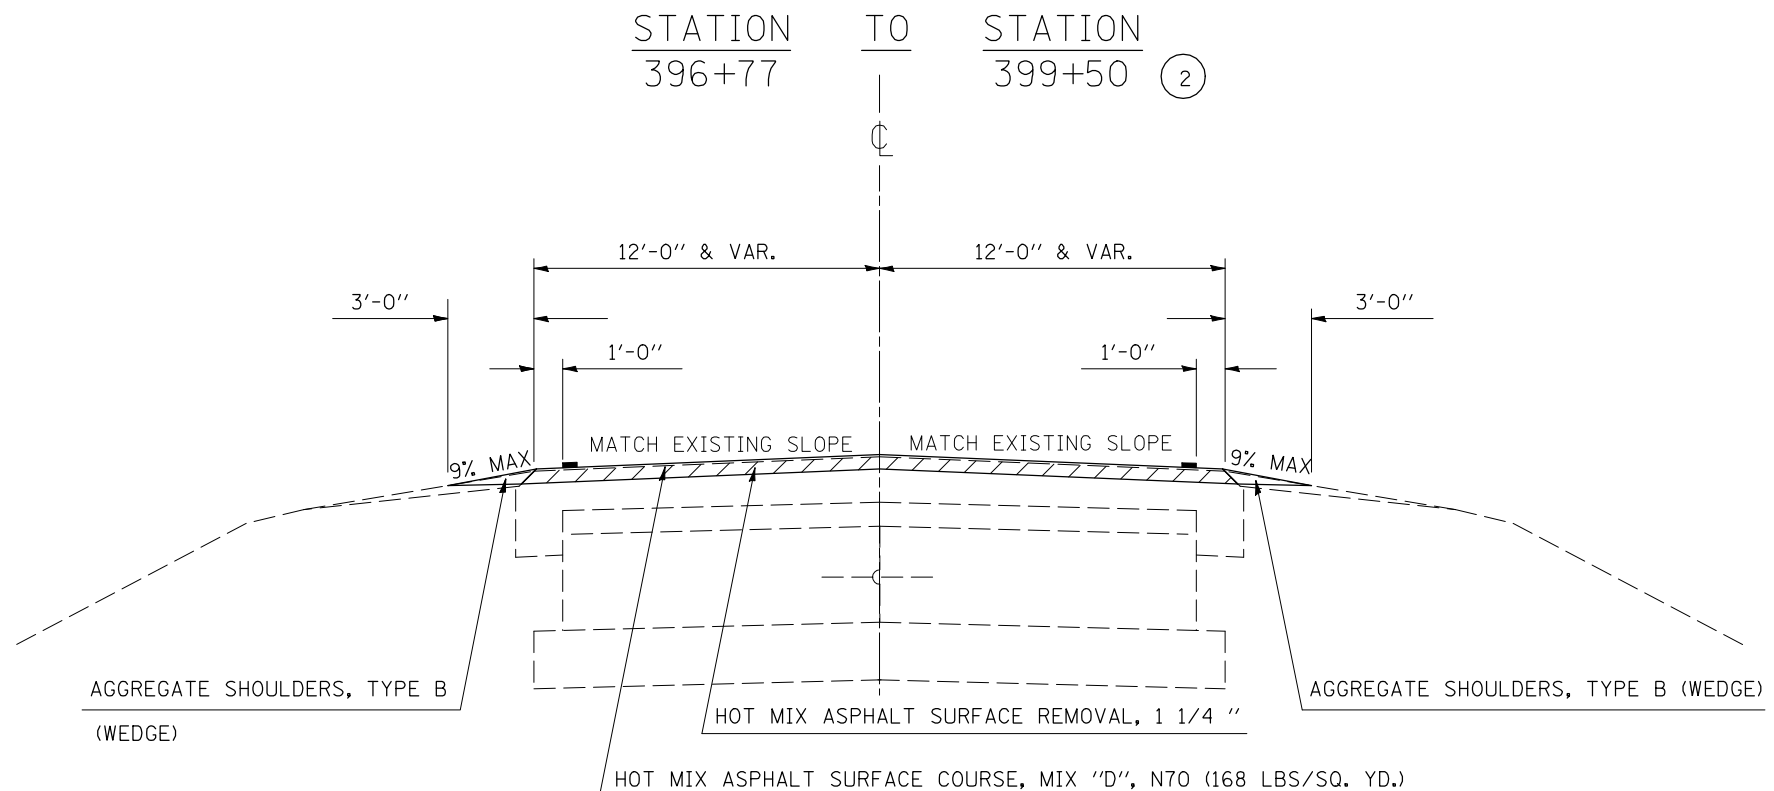

*FAU 7052 / FAP 729

FILE NAME =	USER NAME = bucklesJJ	DESIGNED - RLA	REVISED -	STATE OF ILLINOIS DEPARTMENT OF TRANSPORTATION	EXISTING & PROPOSED TYPICAL CROSS-SECTIONS			F.A. RTE.	SECTION	COUNTY	TOTAL SHEETS	SHEET NO.
ct:\pw\work\PWIDOT\BUCKLESJJ\d0132727\0970315-sht-typ10a1.dgn		DRAWN - RLA	REVISED -		SCALE:	SHEET NO. 1 OF 19 SHEETS	STA.	TO STA.	(36X,36X-1,34Z-3)RS-1	VERMILION	58	8
PLOT SCALE = 40.0000 ' / IN.		CHECKED - JMS	REVISED -							CONTRACT NO. 70315		
PLOT DATE = 12/7/2009		DATE - 7/1/2009	REVISED -							ILLINOIS FED. AID PROJECT		