


EXISTING TYPICAL CROSS SECTION


STATION TO STATION
 399+50 401+94
 405+47 408+65.06

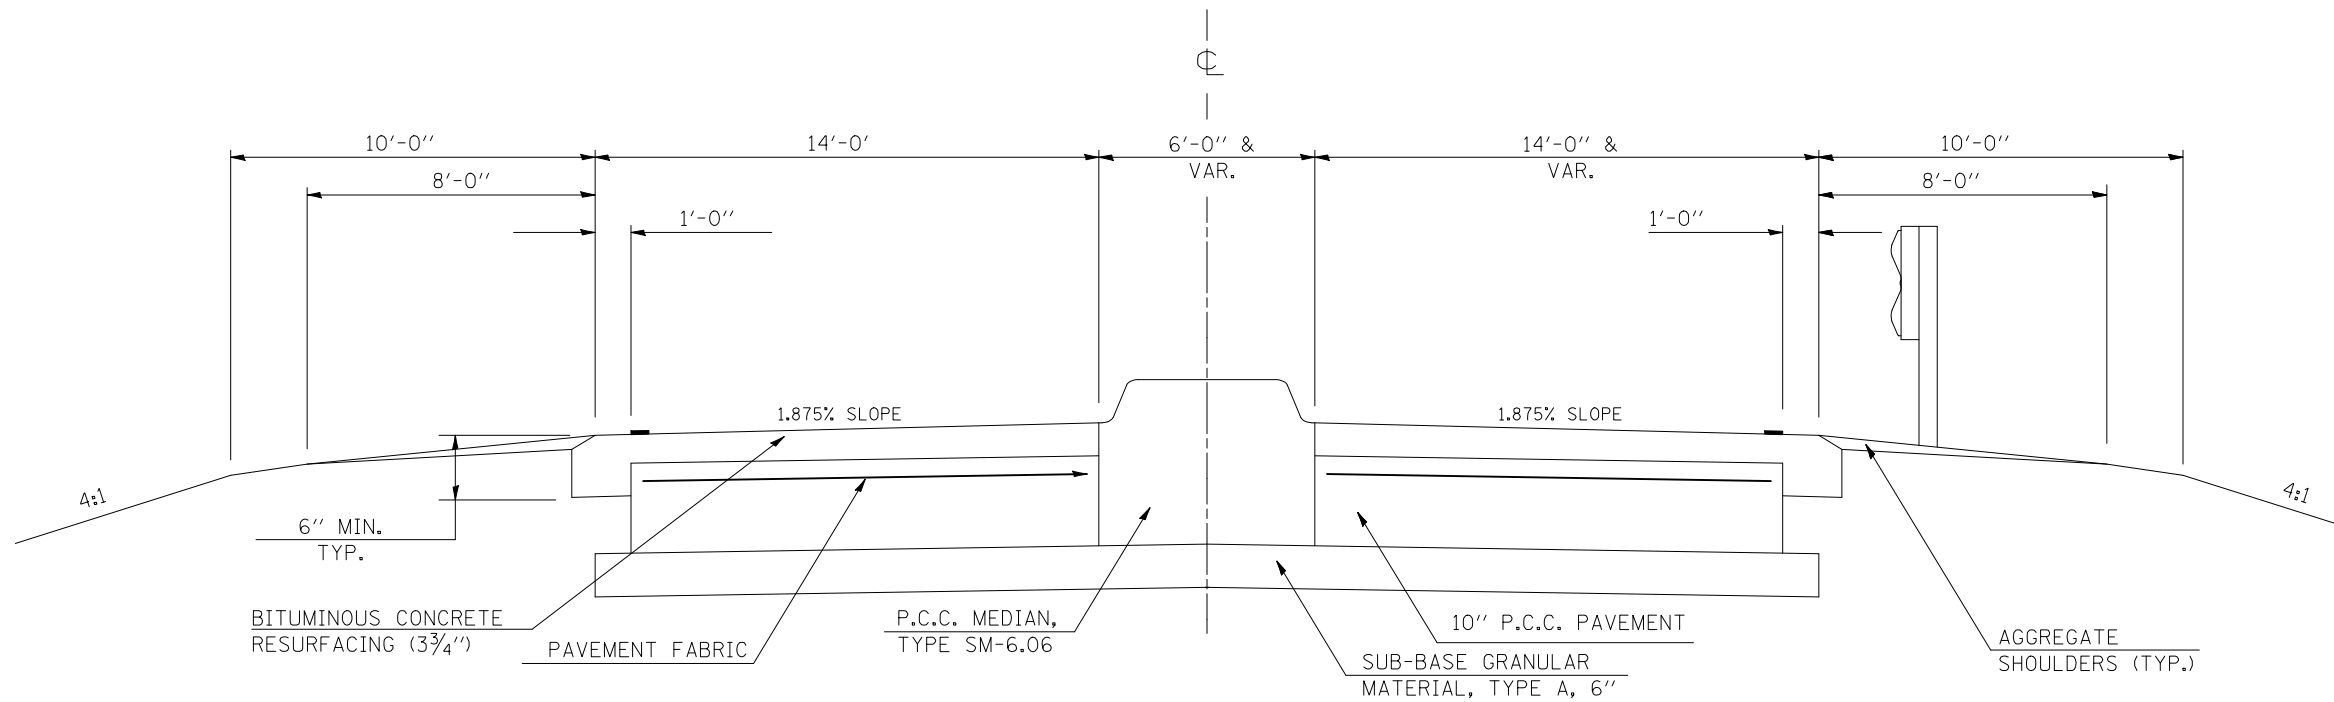

2 PROPOSED TYPICAL CROSS SECTION

STATION TO STATION
 2 399+50 401+94 3
 5 405+47 *408+65.06

*OMISSION:S.N. 092-0051: STATION 408+65.06 TO STATION 410+89.34

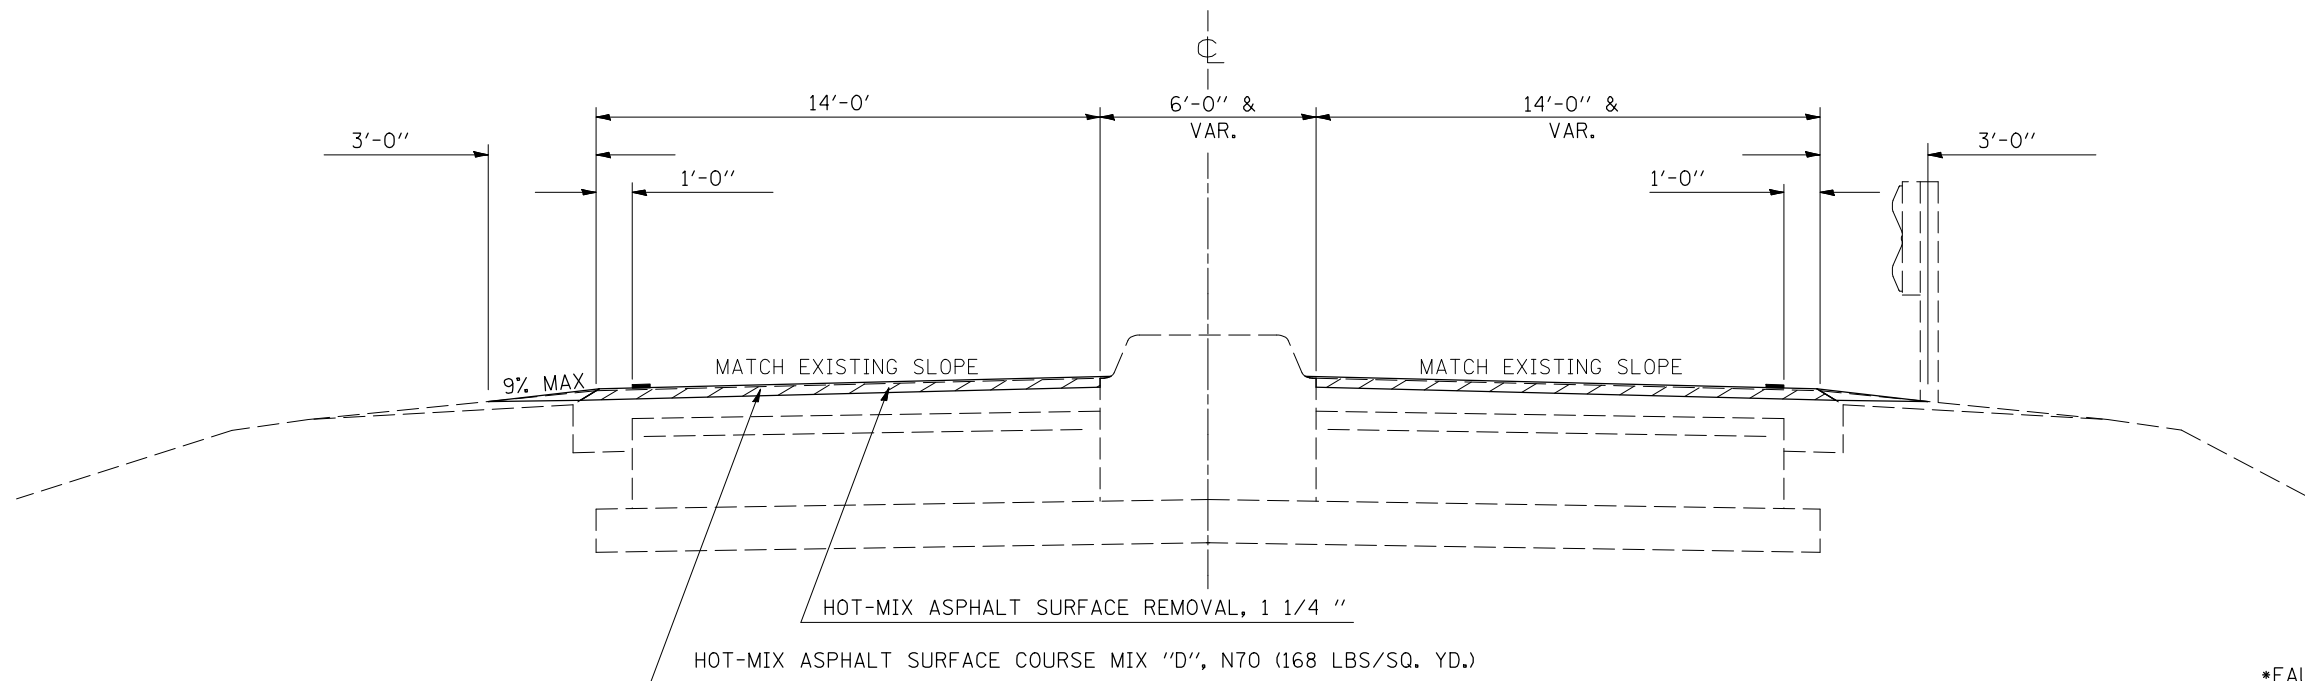

*FAU 7052 / FAP 729

FILE NAME =	USER NAME = bucklesjj	DESIGNED - RLA	REVISED -	STATE OF ILLINOIS DEPARTMENT OF TRANSPORTATION	EXISTING & PROPOSED TYPICAL CROSS-SECTIONS		F.A. RTE.	SECTION	COUNTY	TOTAL SHEETS	SHEET NO.	
ct:\pw\work\PWIDOT\BUCKLESJJ\d0132727\0970315-sht-typ001.dgn		DRAWN - RLA	REVISED -		SCALE:	SHEET NO. 2 OF 19 SHEETS	STA.	TO STA.	(36X,36X-1,34Z-3)RS-1	VERMILION	58	9
		CHECKED - JMS	REVISED -		CONTRACT NO. 70315							
		DATE - 7/1/2009	REVISED -		ILLINOIS FED. AID PROJECT							