



EXISTING TYPICAL CROSS SECTION

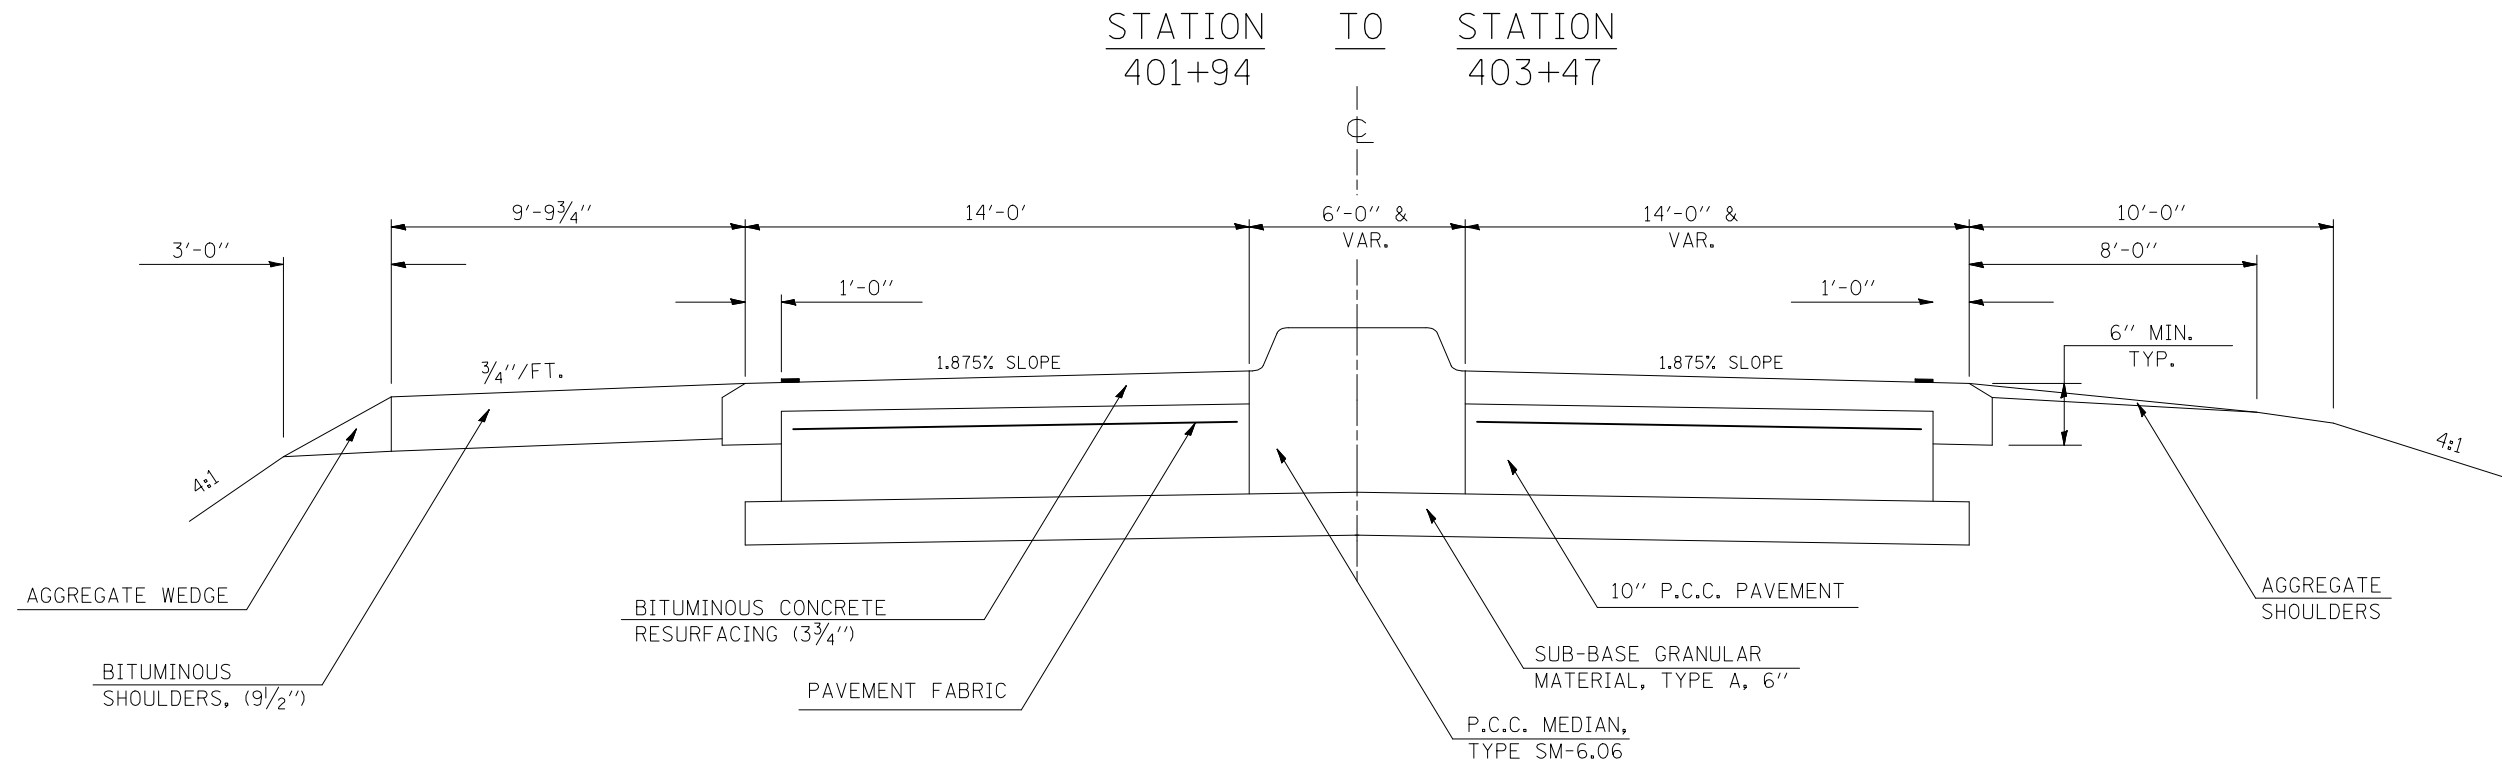

3 PROPOSED TYPICAL CROSS SECTION

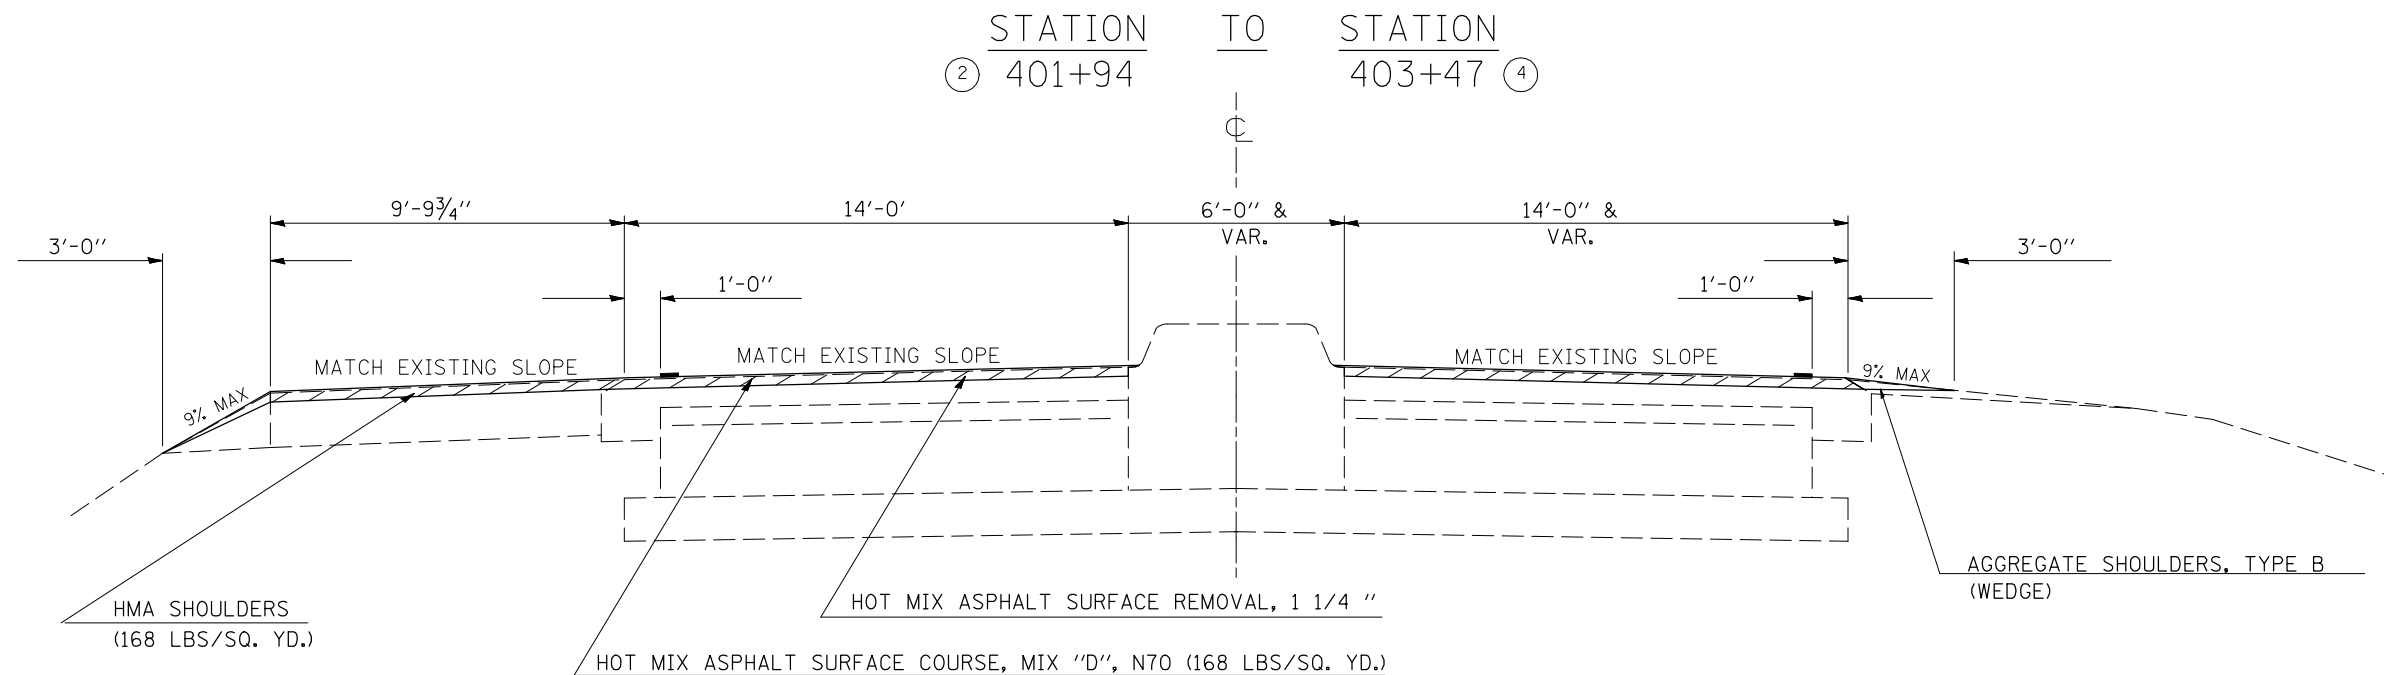

*FAU 7052 / FAP 729

FILE NAME =	USER NAME = bucklesjj	DESIGNED - RLA	REVISED -	STATE OF ILLINOIS DEPARTMENT OF TRANSPORTATION	EXISTING & PROPOSED TYPICAL CROSS-SECTIONS		F.A. RTE.	SECTION	COUNTY	TOTAL SHEETS	SHEET NO.
ct:\pw\work\pwidot\BUCKLESJJ\d0132727\d0132727.dgn	70315-sht-typ001.dgn	DRAWN - RLA	REVISED -				•	(36X,36X-1,34Z-3)RS-1	VERMILION	58	10
PLOT SCALE = 40.0000 ' / IN.	CHECKED - JMS	REVISIED -	REVISIED -		CONTRACT NO. 70315						
PLOT DATE = 12/7/2009	DATE -	REVISIED -	REVISIED -		ILLINOIS FED. AID PROJECT						

SCALE: SHEET NO. 3 OF 19 SHEETS STA. TO STA.