



EXISTING TYPICAL CROSS SECTION

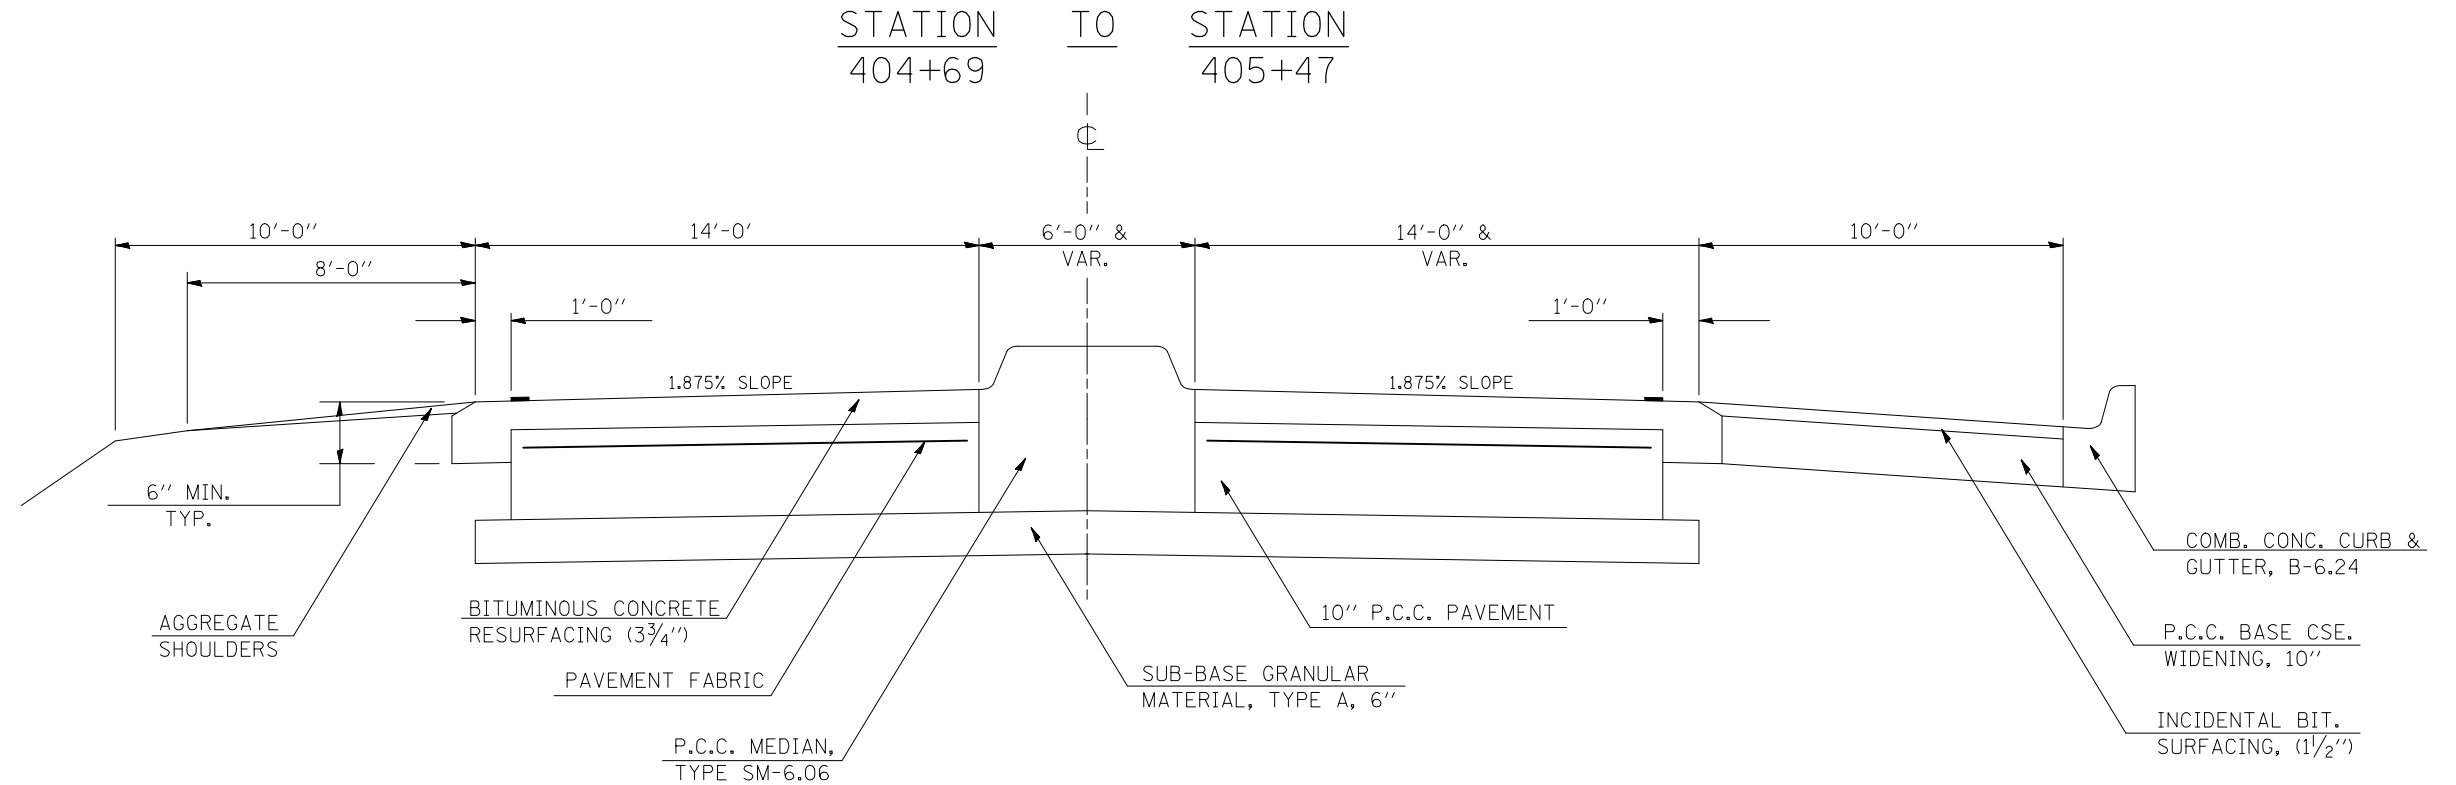

5 PROPOSED TYPICAL CROSS SECTION

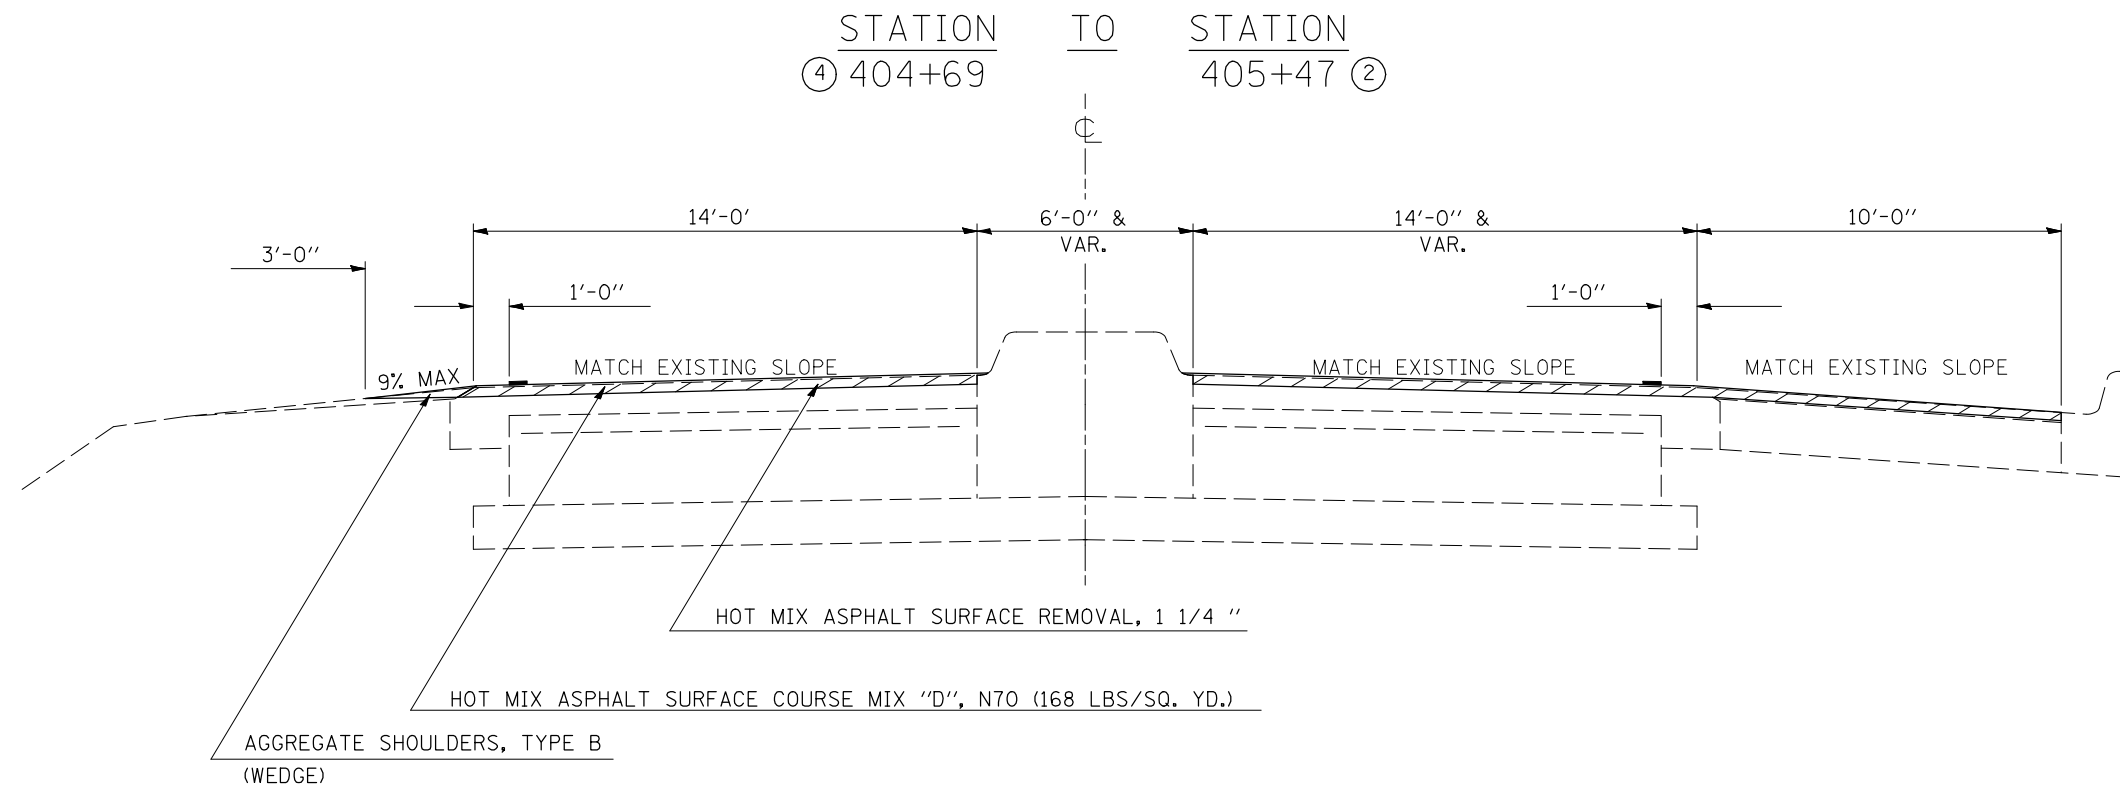

*FAU 7052 / FAP 729

FILE NAME =	USER NAME = bucklesJJ	DESIGNED - RLA	REVISED -	STATE OF ILLINOIS DEPARTMENT OF TRANSPORTATION	EXISTING & PROPOSED TYPICAL CROSS-SECTIONS		F.A. RTE.	SECTION	COUNTY	TOTAL SHEETS	SHEET NO.	
ct:\pw\work\PWIDOT\BUCKLESJJ\d0132727\0970315-shr-typ10a1.dgn		DRAWN - RLA	REVISED -		SCALE:	SHEET NO. 5 OF 19 SHEETS	STA.	TO STA.	(36X,36X-1,34Z-3)RS-1	VERMILION	58	12
		CHECKED - JMS	REVISED -		CONTRACT NO. 70315							
		DATE - 7/2/2009	REVISED -		ILLINOIS FED. AID PROJECT							