


EXISTING TYPICAL CROSS SECTION


STATION TO STATION
 410+89.34 TO 414+78
 416+78 TO 416+99

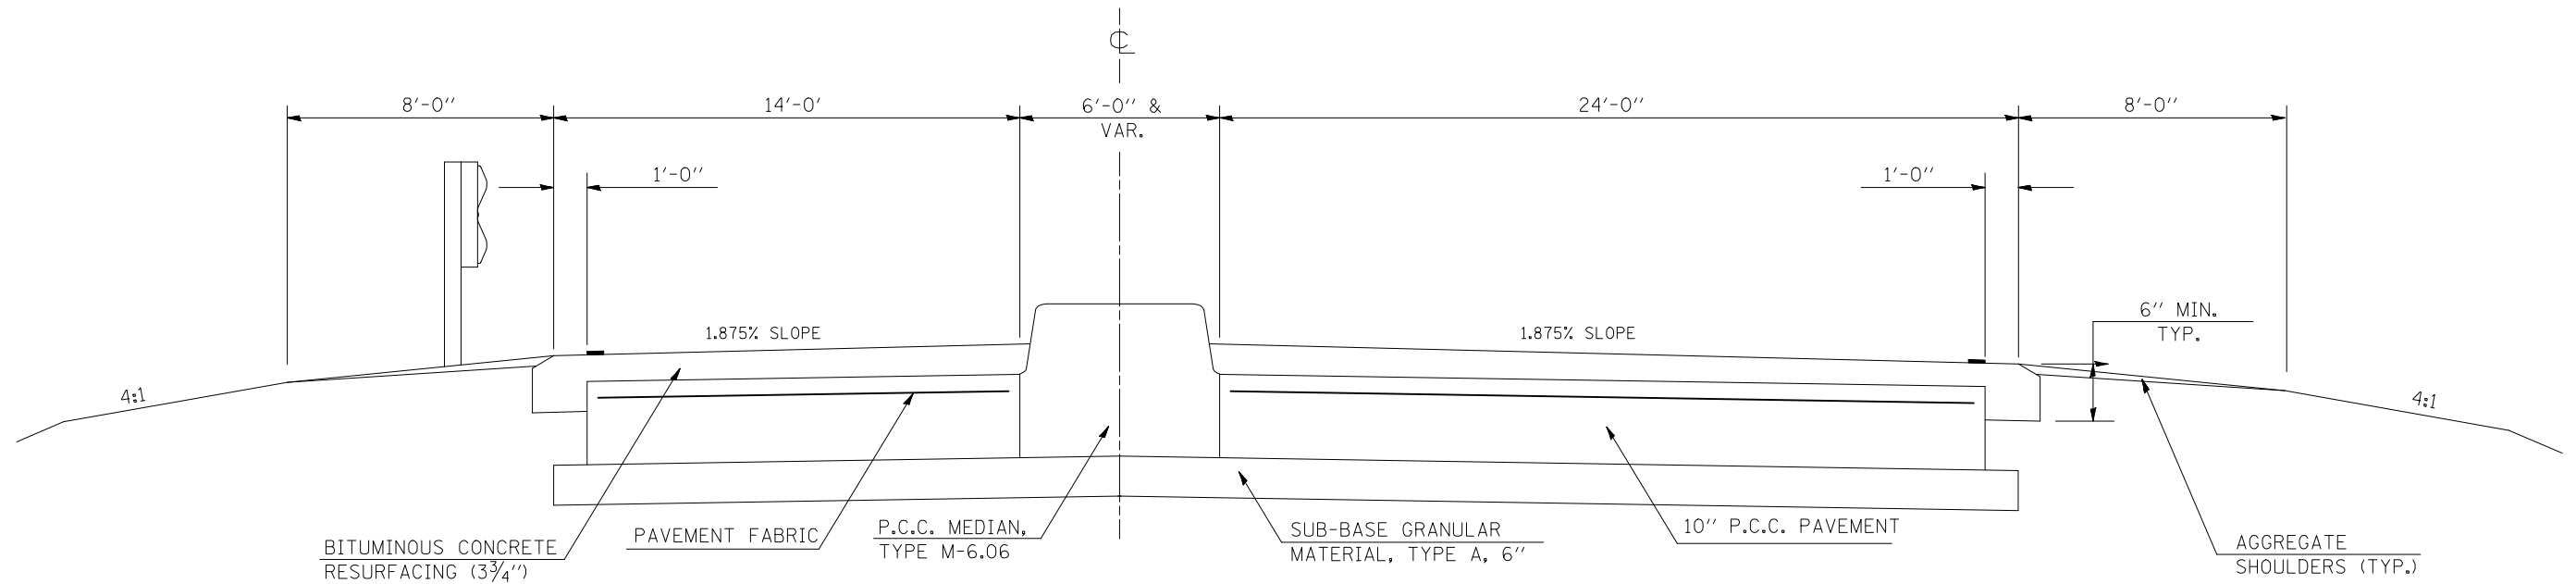

6 PROPOSED TYPICAL CROSS SECTION

STATION TO STATION
 *② 410+89.34 TO 414+78 ⑦
 ⑦ 416+78 TO 416+99 ⑧

*OMISSION: S.N. 092-0051: STATION 408+65.06 TO STATION 410+89.34

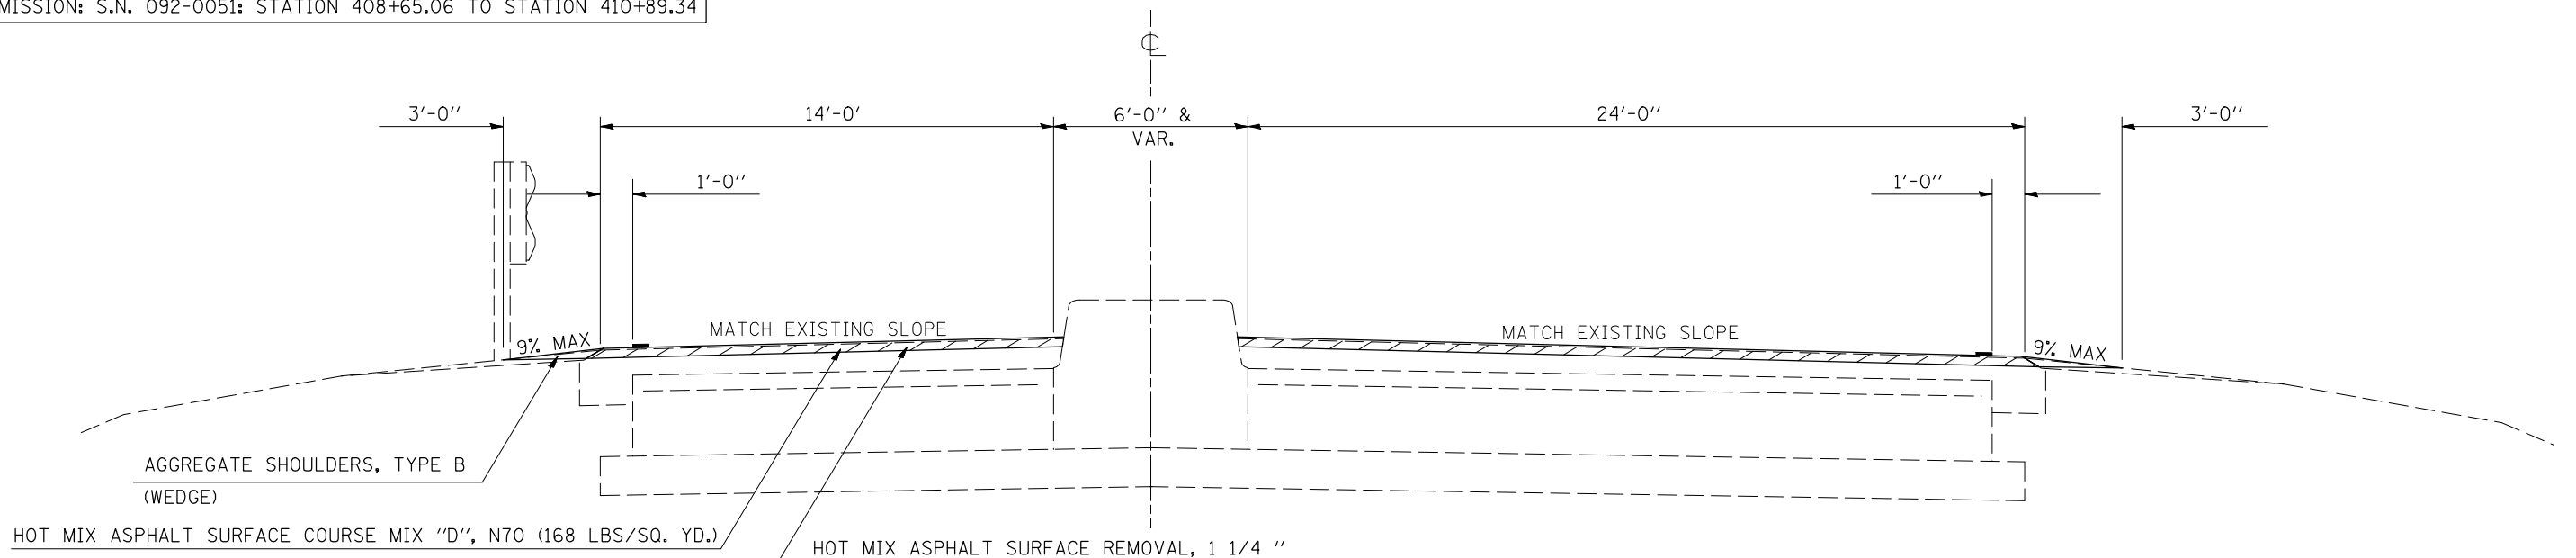

*FAU 7052 / FAP 729

FILE NAME =	USER NAME = bucklesJJ	DESIGNED - RLA	REVISED -	STATE OF ILLINOIS DEPARTMENT OF TRANSPORTATION	EXISTING & PROPOSED TYPICAL CROSS-SECTIONS		F.A. RTE.	SECTION	COUNTY	TOTAL SHEETS	SHEET NO.	
et:\pw\work\PWIDOT\BUCKLESJJ\d0132727\0970315-sht-typ10a1.dgn		DRAWN - RLA	REVISED -		SCALE:	SHEET NO. 6 OF 19 SHEETS	STA.	TO STA.	(36X,36X-1,34Z-3)RS-1	VERMILION	58	13
		CHECKED - JMS	REVISED -						CONTRACT NO. 70315			
		DATE - 7/2/2009	REVISED -		ILLINOIS FED. AID PROJECT							