



EXISTING TYPICAL CROSS SECTION

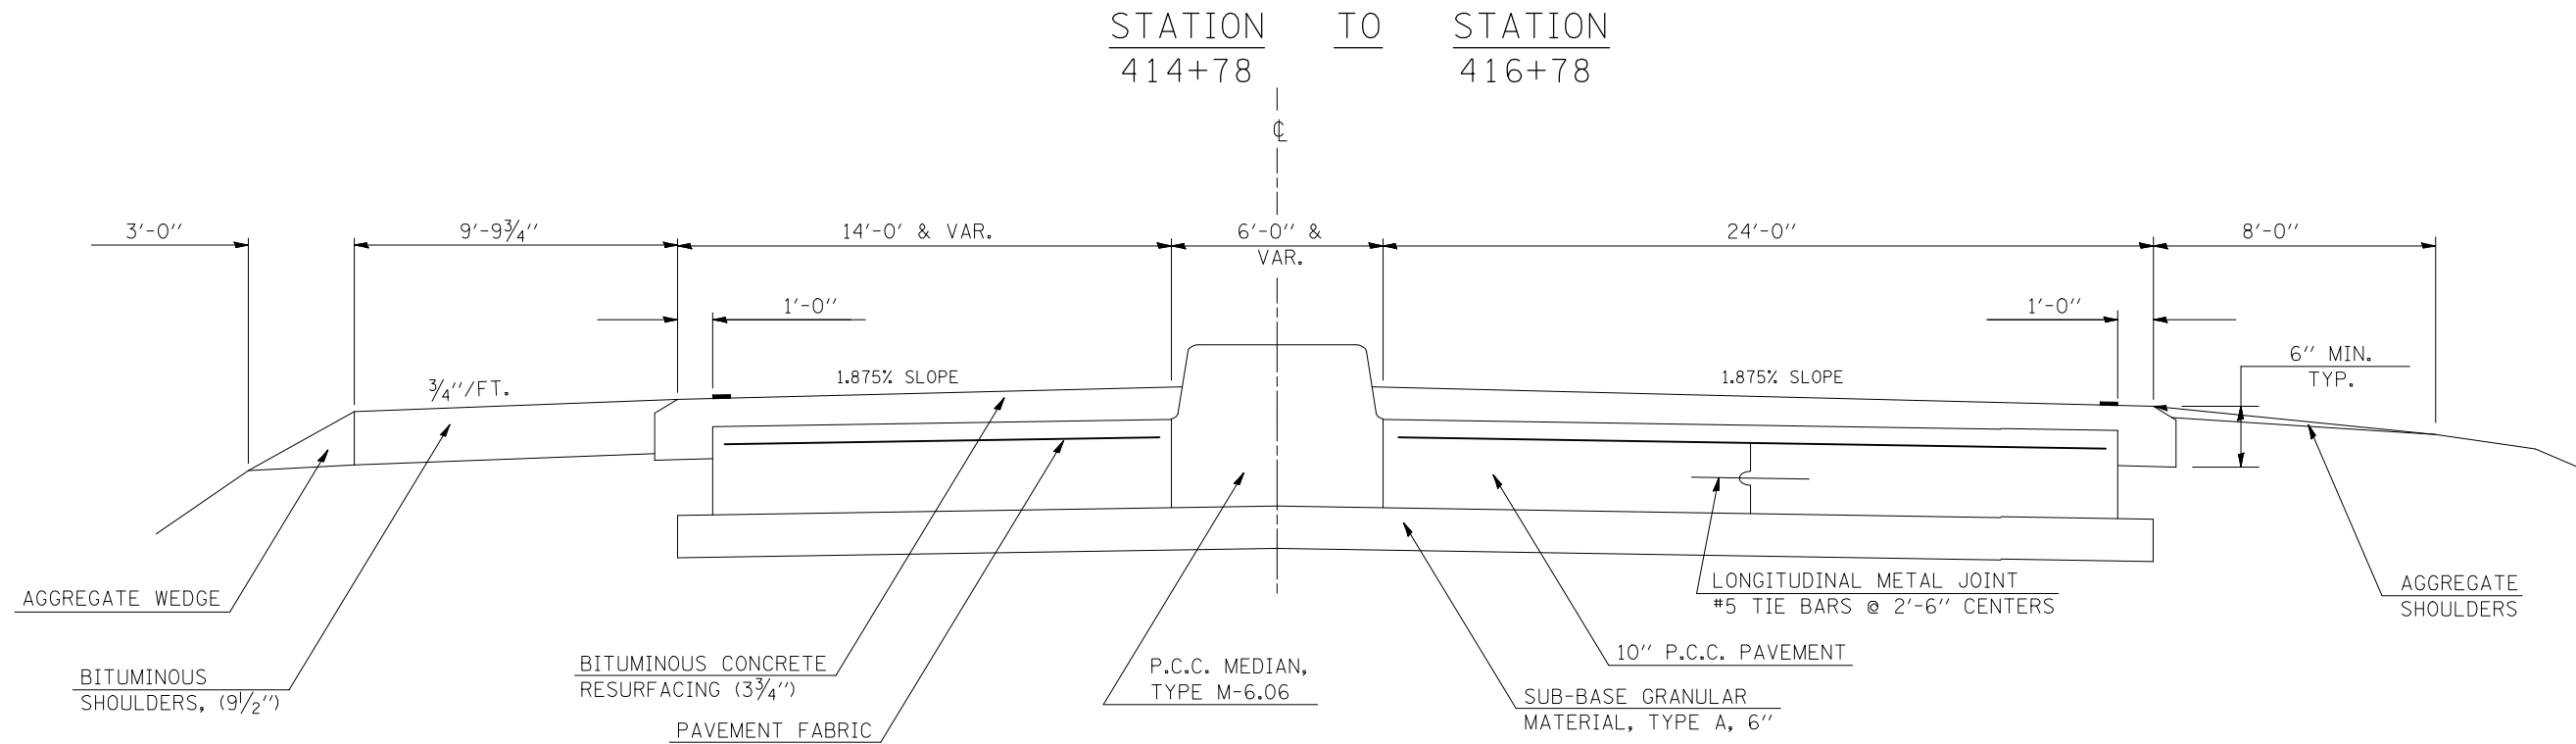

7 PROPOSED TYPICAL CROSS SECTION

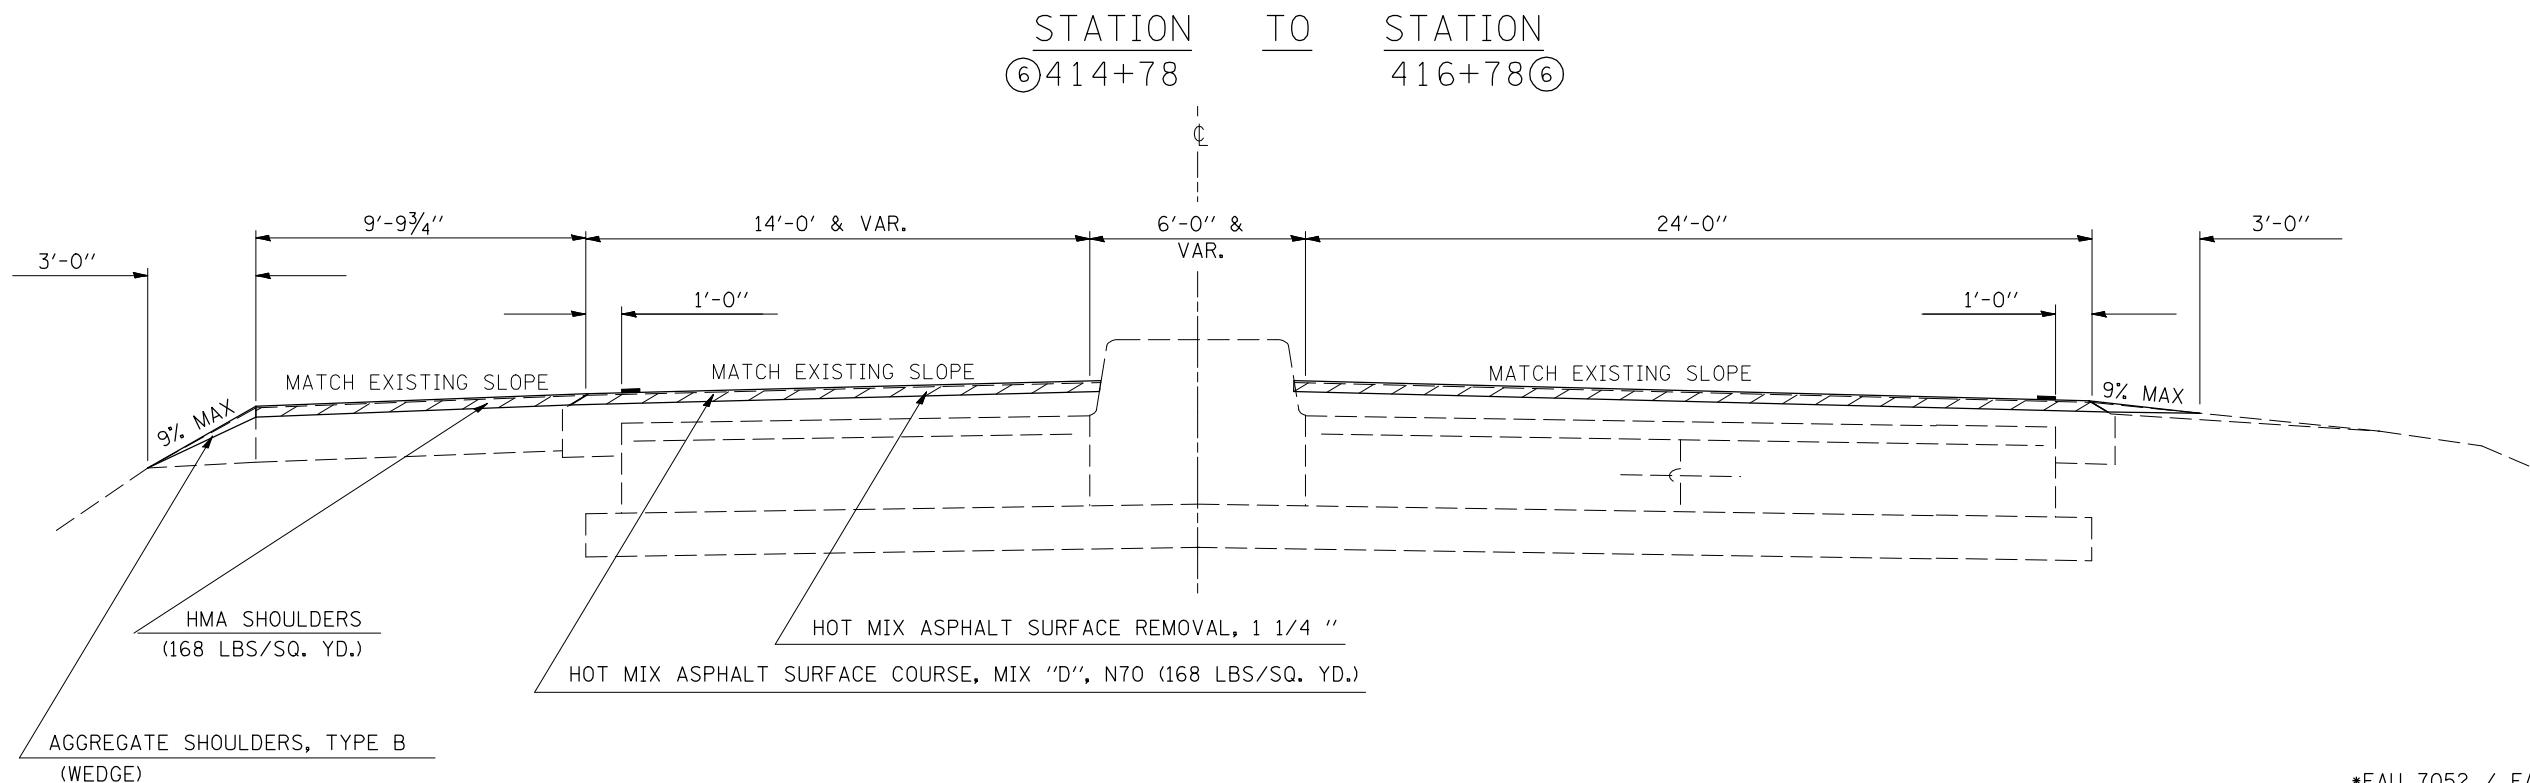

*FAU 7052 / FAP 729

FILE NAME =	USER NAME = bucklesjj	DESIGNED - RLA	REVISED -	STATE OF ILLINOIS DEPARTMENT OF TRANSPORTATION	EXISTING & PROPOSED TYPICAL CROSS-SECTIONS				F.A. RTE.	SECTION	COUNTY	TOTAL SHEETS	SHEET NO.
ct:\pwwork\pwwid\BUCKLESJJ\d0132727\0970315-shr-typ10a1.dgn		DRAWN - RLA	REVISED -		SCALE: SHEET NO. OF SHEETS STA. TO STA.				(36X,36X-1,34Z-3)RS-1	VERMILION	58	14	
PLOT SCALE = 40.0000 ' / IN.		CHECKED - JMS	REVISED -						CONTRACT NO. 70315				
PLOT DATE = 12/7/2009		DATE - 7/2/2009	REVISED -						ILLINOIS FED. AID PROJECT				