



EXISTING TYPICAL CROSS SECTION

STATION TO STATION
447+82.84 TO 460+40.87

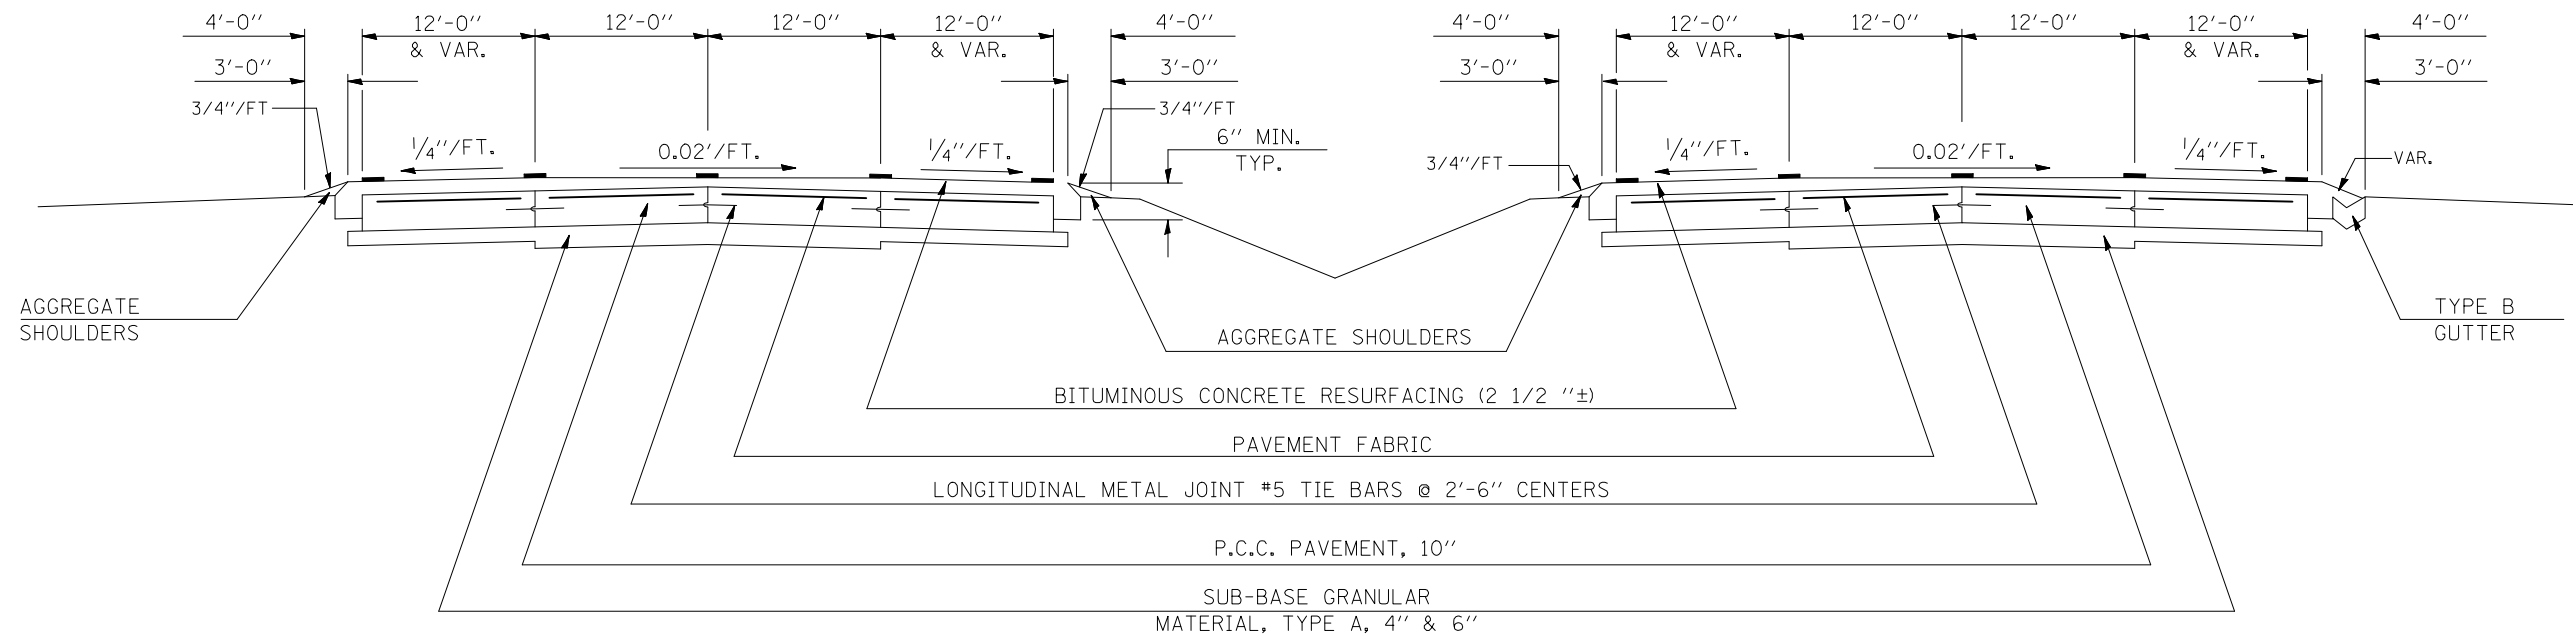

11 PROPOSED TYPICAL CROSS SECTION

STATION TO STATION
⑩ 447+82.84 TO 460+40.87 ⑩

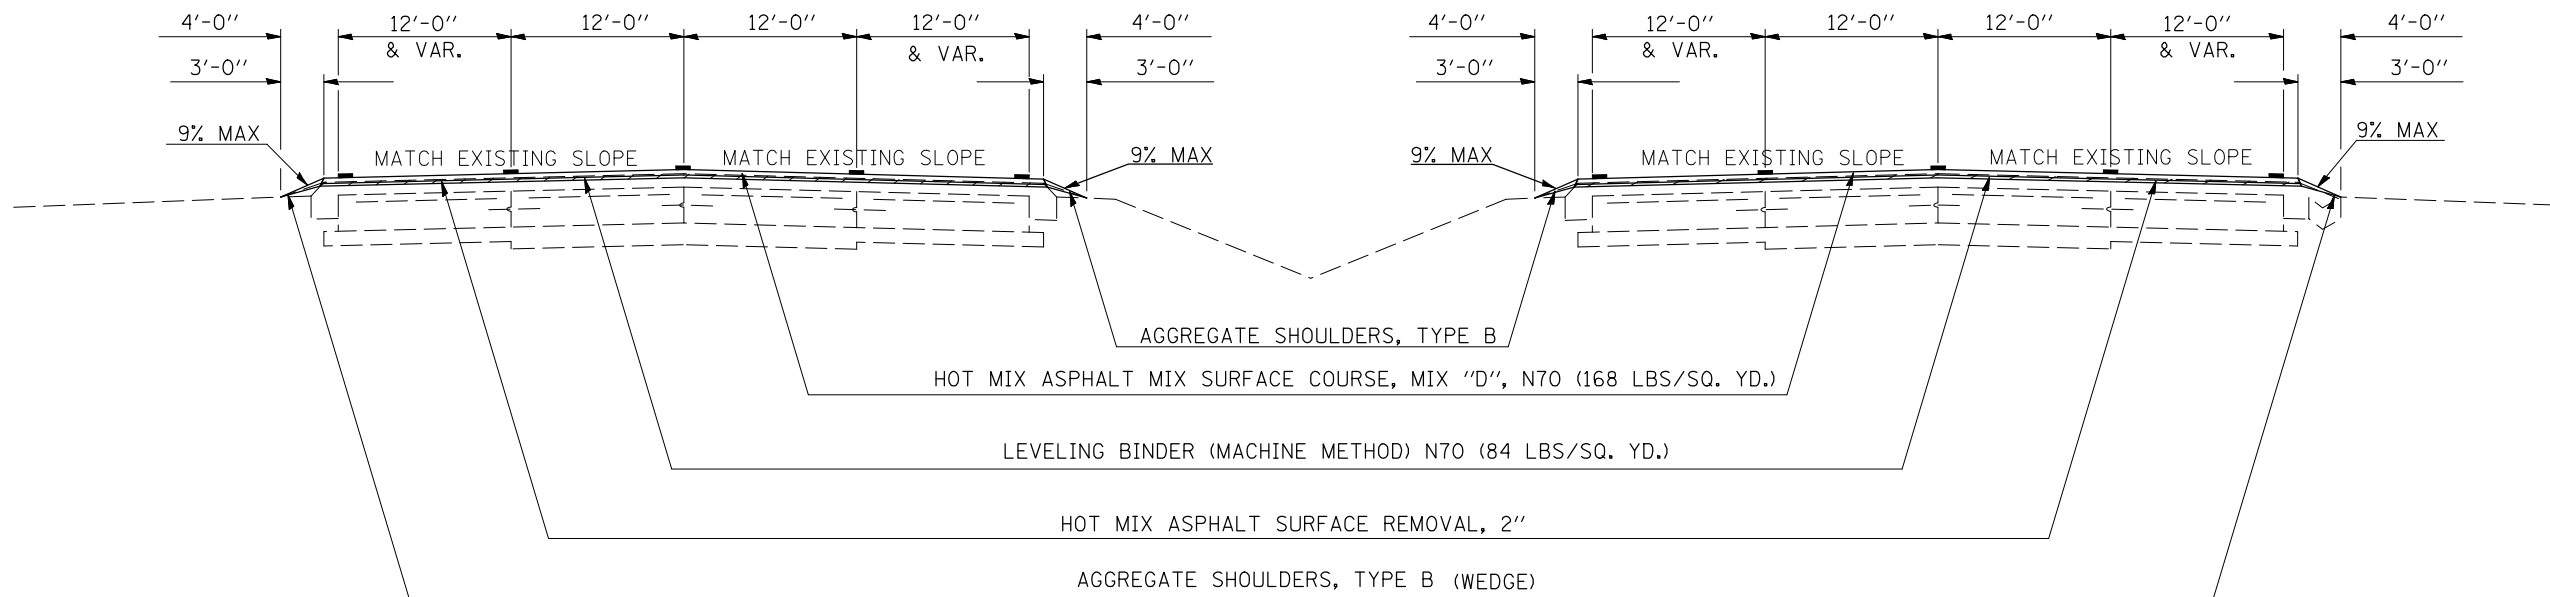

*FAU 7052 / FAP 729

FILE NAME =	USER NAME = bucklesjj	DESIGNED - RLA	REVISED -	STATE OF ILLINOIS DEPARTMENT OF TRANSPORTATION	EXISTING & PROPOSED TYPICAL CROSS-SECTIONS	F.A. RTE.	SECTION	COUNTY	TOTAL SHEETS	SHEET NO.
ct:\pw\work\PWIDOT\BUCKLESJJ\d0132727\0970315-sht-typ10a1.dgn	70315-sht-typ10a1.dgn	DRAWN - RLA	REVISED -			(36X,36X-1,34Z-3)RS-1	VERMILION	58	18	
PLOT SCALE = 40.0000' / IN.		CHECKED - JMS	REVISED -			CONTRACT NO. 70315				
PLOT DATE = 12/7/2009		DATE - 7/2/2009	REVISED -			ILLINOIS FED. AID PROJECT				
					SCALE:	SHEET NO. 11 OF 19 SHEETS	STA.	TO STA.		