



# EXISTING TYPICAL CROSS SECTION

STATION TO STATION  
586+88 TO 588+20

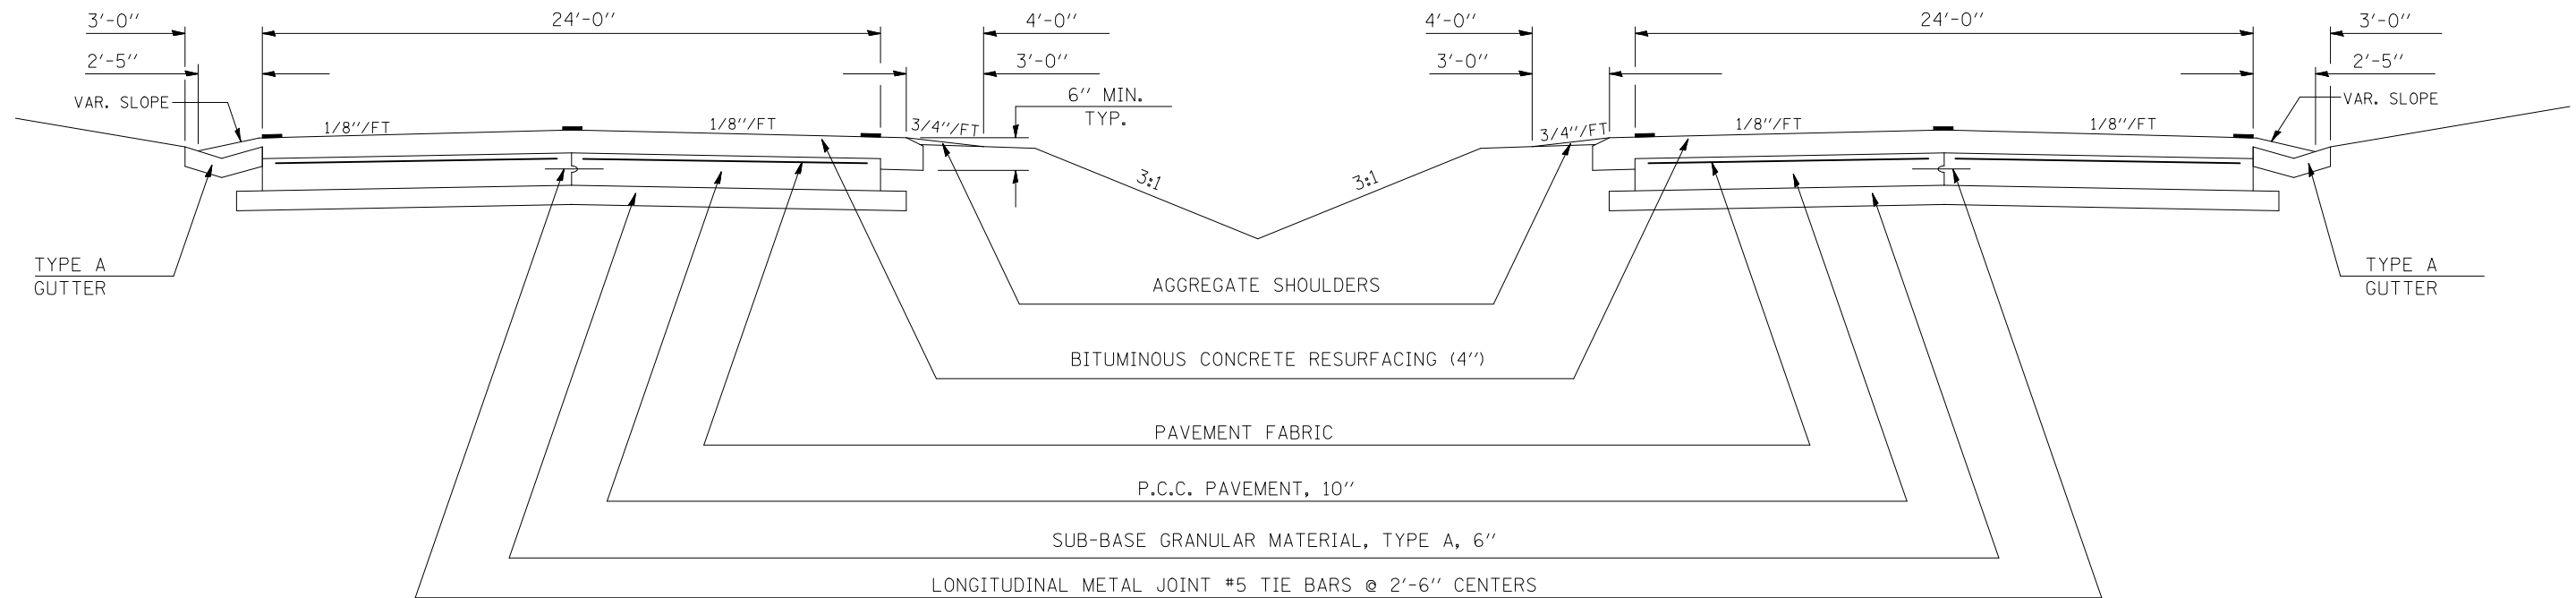

# 13 PROPOSED TYPICAL CROSS SECTION

STATION TO STATION  
⑩ 586+88 TO 588+20 ⑭

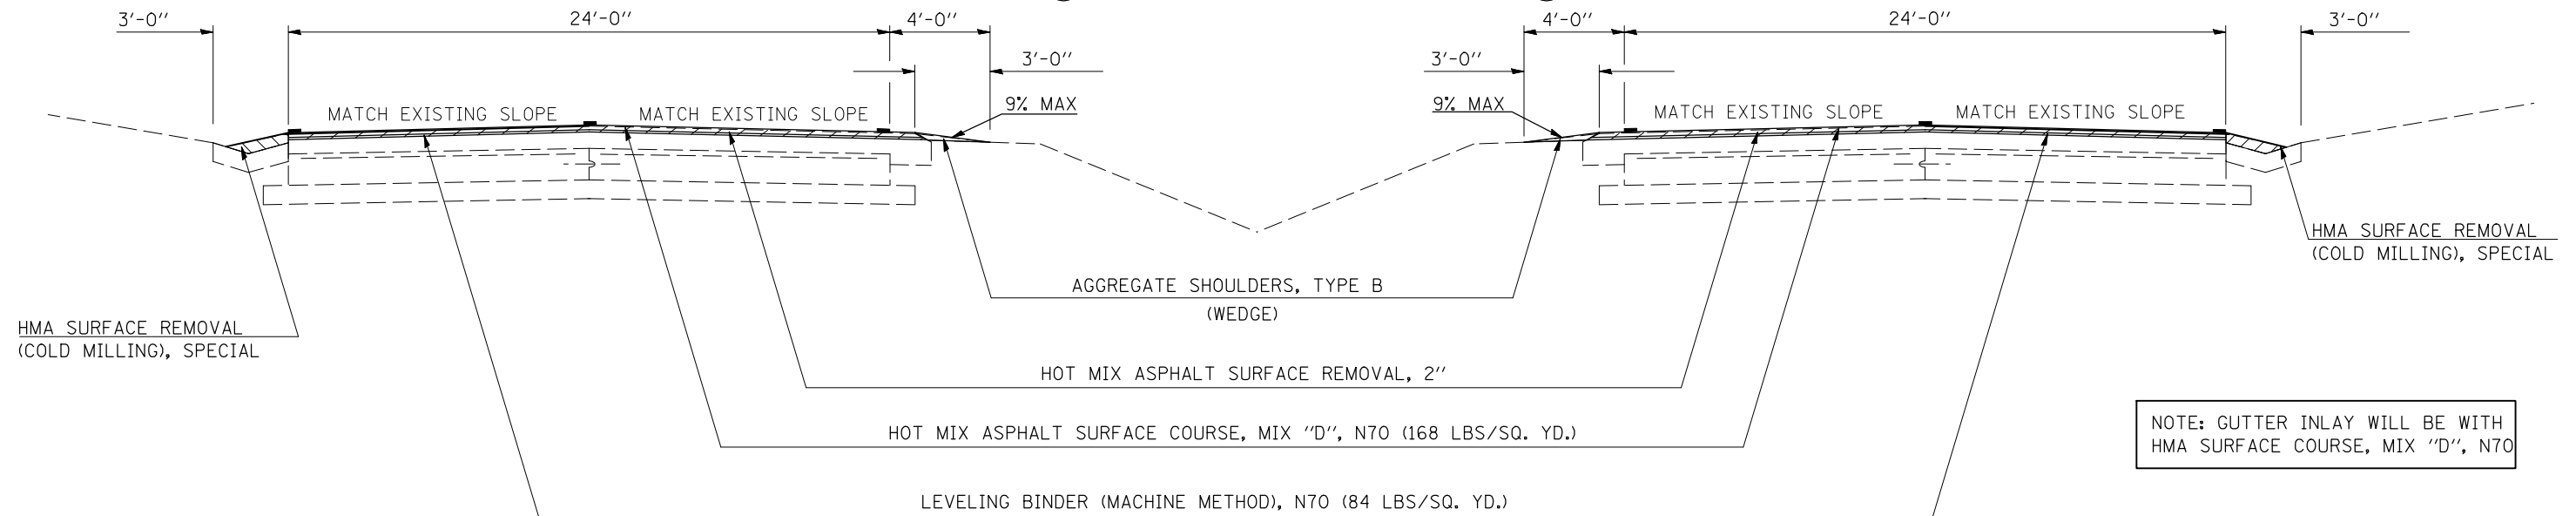

NOTE: GUTTER INLAY WILL BE WITH HMA SURFACE COURSE, MIX "D", N70

\*FAU 7052 / FAP 729

FILE NAME =	USER NAME = bucklesJJ	DESIGNED - RLA	REVISED -
ct:\pwork\work\PWIDOT\BUCKLESJJ\d0132727\0970315-sht-typ10a1.dgn		DRAWN - RLA	REVISED -
		CHECKED - JMS	REVISED -
		DATE - 7/2/2009	REVISED -

STATE OF ILLINOIS  
DEPARTMENT OF TRANSPORTATION

EXISTING & PROPOSED TYPICAL  
CROSS-SECTIONS

SCALE: SHEET NO. 13 OF 19 SHEETS STA. TO STA.

F.A. RTE.	SECTION	COUNTY	TOTAL SHEETS	SHEET NO.
*	(36X,36X-1,34Z-3)RS-1	VERMILION	58	20
			CONTRACT NO. 70315	
ILLINOIS FED. AID PROJECT				