



EXISTING TYPICAL CROSS SECTION

STATION TO STATION
588+20 TO 593+50

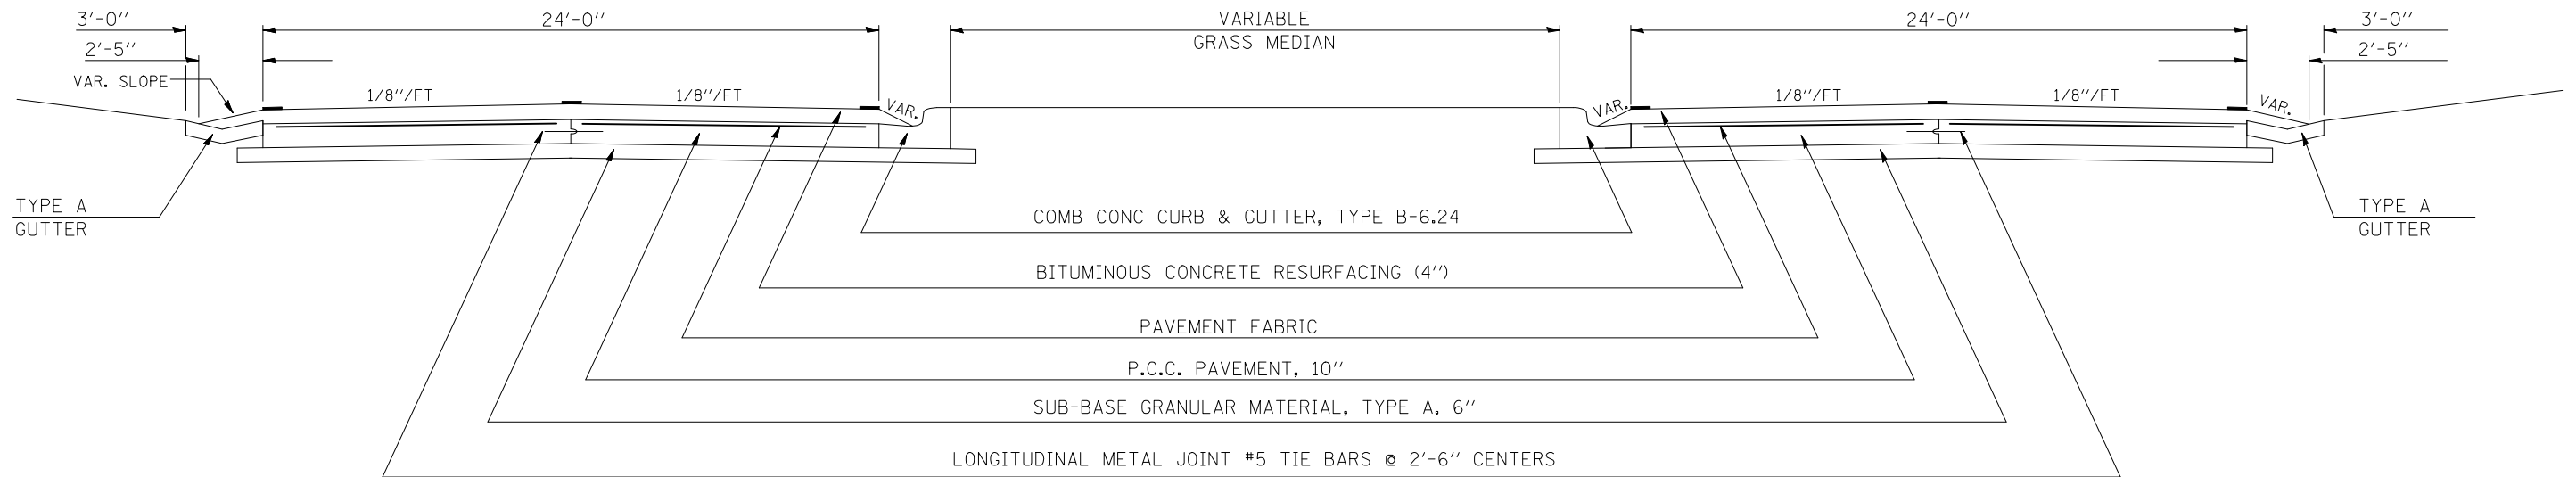

14 PROPOSED TYPICAL CROSS SECTION

STATION TO STATION
⑬ 588+20 TO 593+50 ⑮

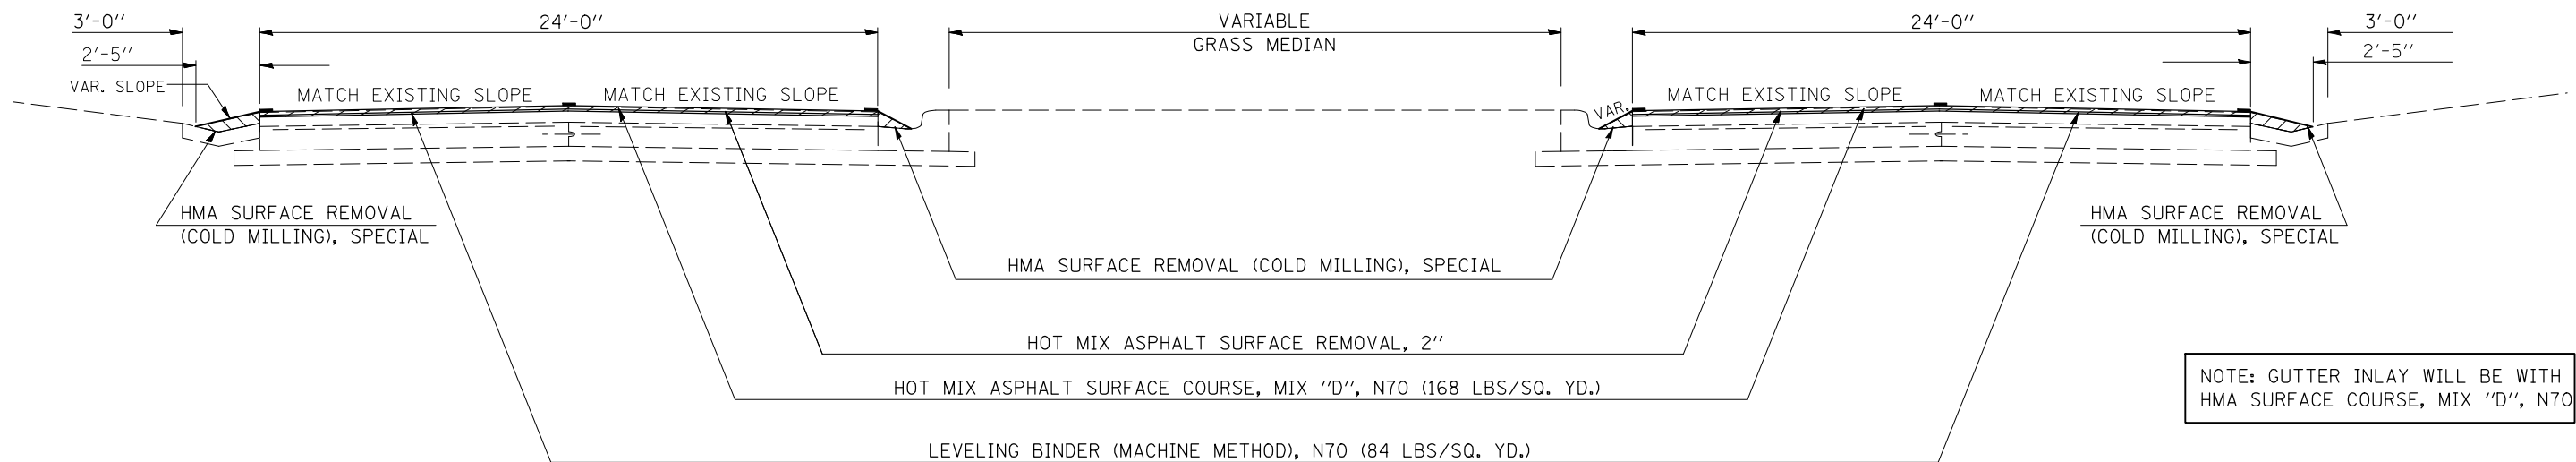

NOTE: GUTTER INLAY WILL BE WITH HMA SURFACE COURSE, MIX "D", N70

*FAU 7052 / FAP 729

FILE NAME =	USER NAME = bucklesjj	DESIGNED - RLA	REVISED -	STATE OF ILLINOIS DEPARTMENT OF TRANSPORTATION	EXISTING & PROPOSED TYPICAL CROSS-SECTIONS	F.A. RTE.	SECTION	COUNTY	TOTAL SHEETS	SHEET NO.	
ct:\pwwork\pwwid\BUCKLESJJ\d0132727.dwg	70315-sh-typ10a1.dgn	DRAWN - RLA	REVISED -			•	(36X,36X-1,34Z-3)RS-1	VERMILION	58	21	
PLOT SCALE = 40.0000' / IN.	CHECKED - JMS	REVISIED -	REVISIED -			CONTRACT NO. 70315					
PLOT DATE = 12/7/2009	DATE - 7/2/2009	REVISIED -	REVISIED -			ILLINOIS FED. AID PROJECT					