



EXISTING TYPICAL CROSS SECTION

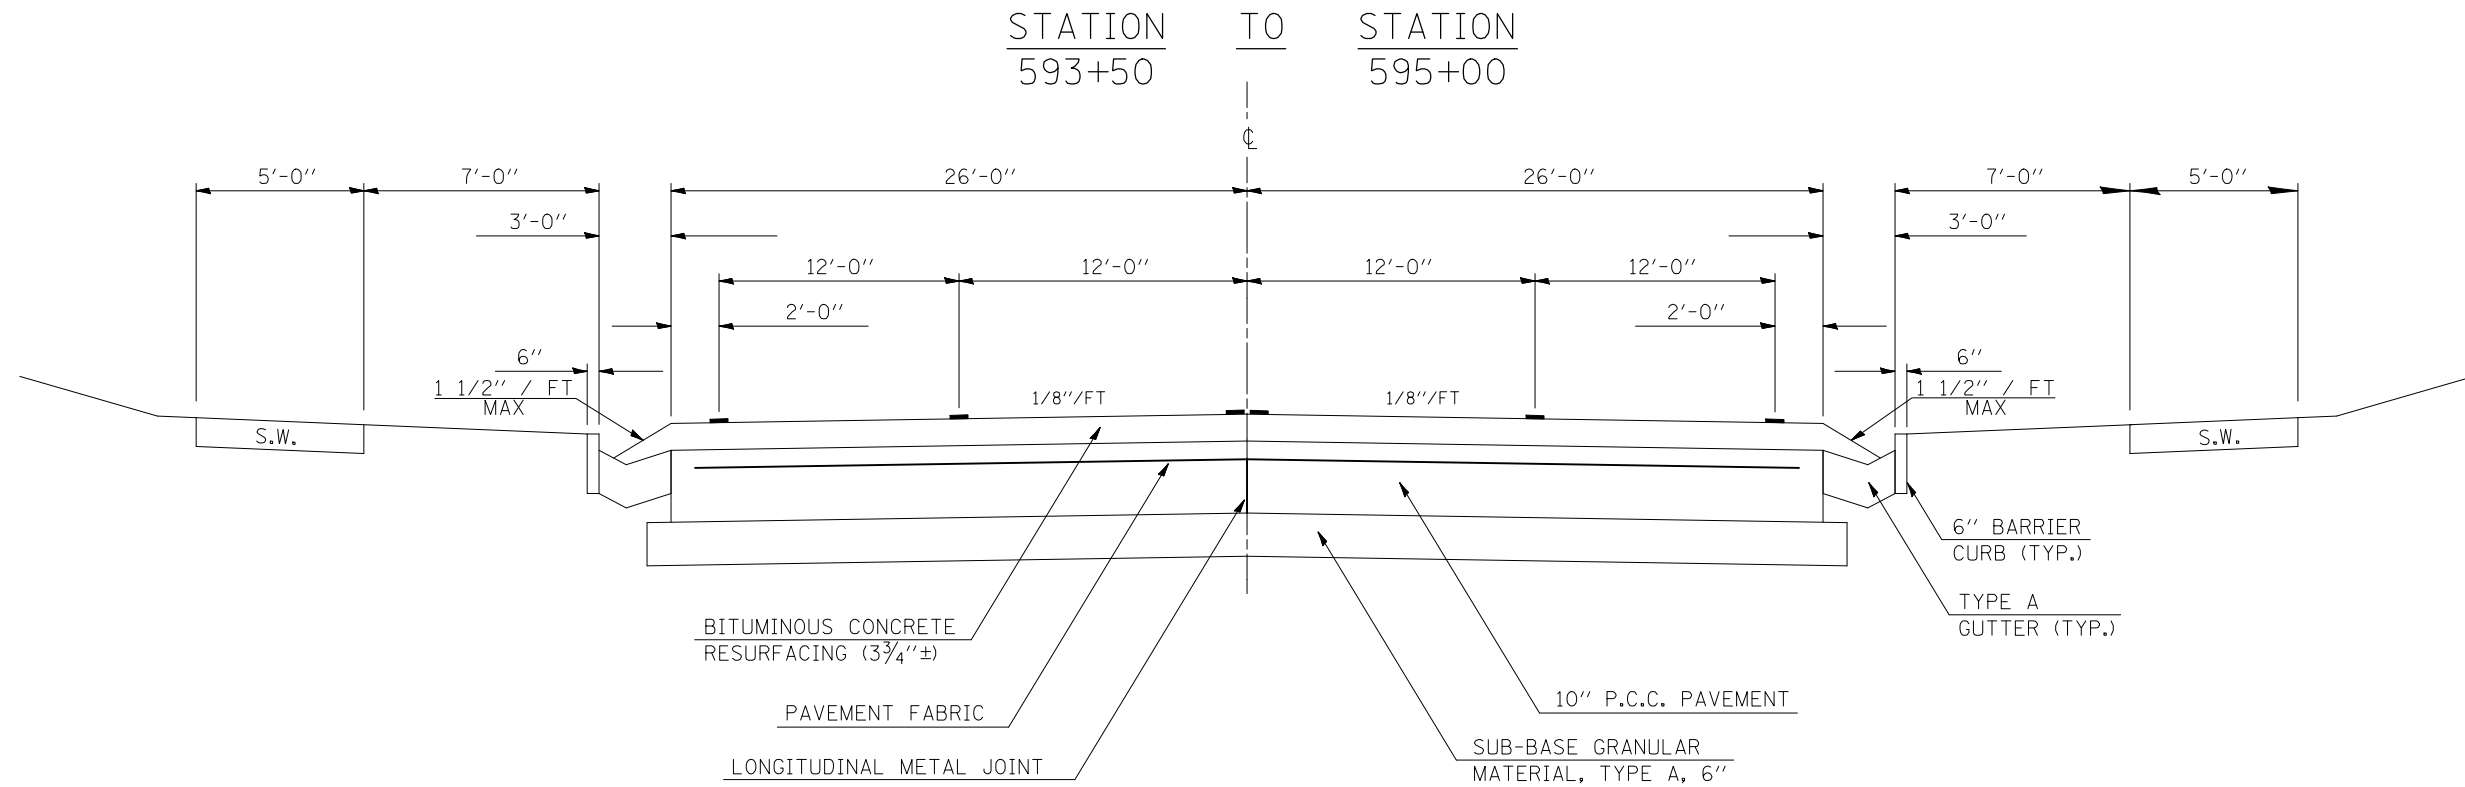

15 PROPOSED TYPICAL CROSS SECTION

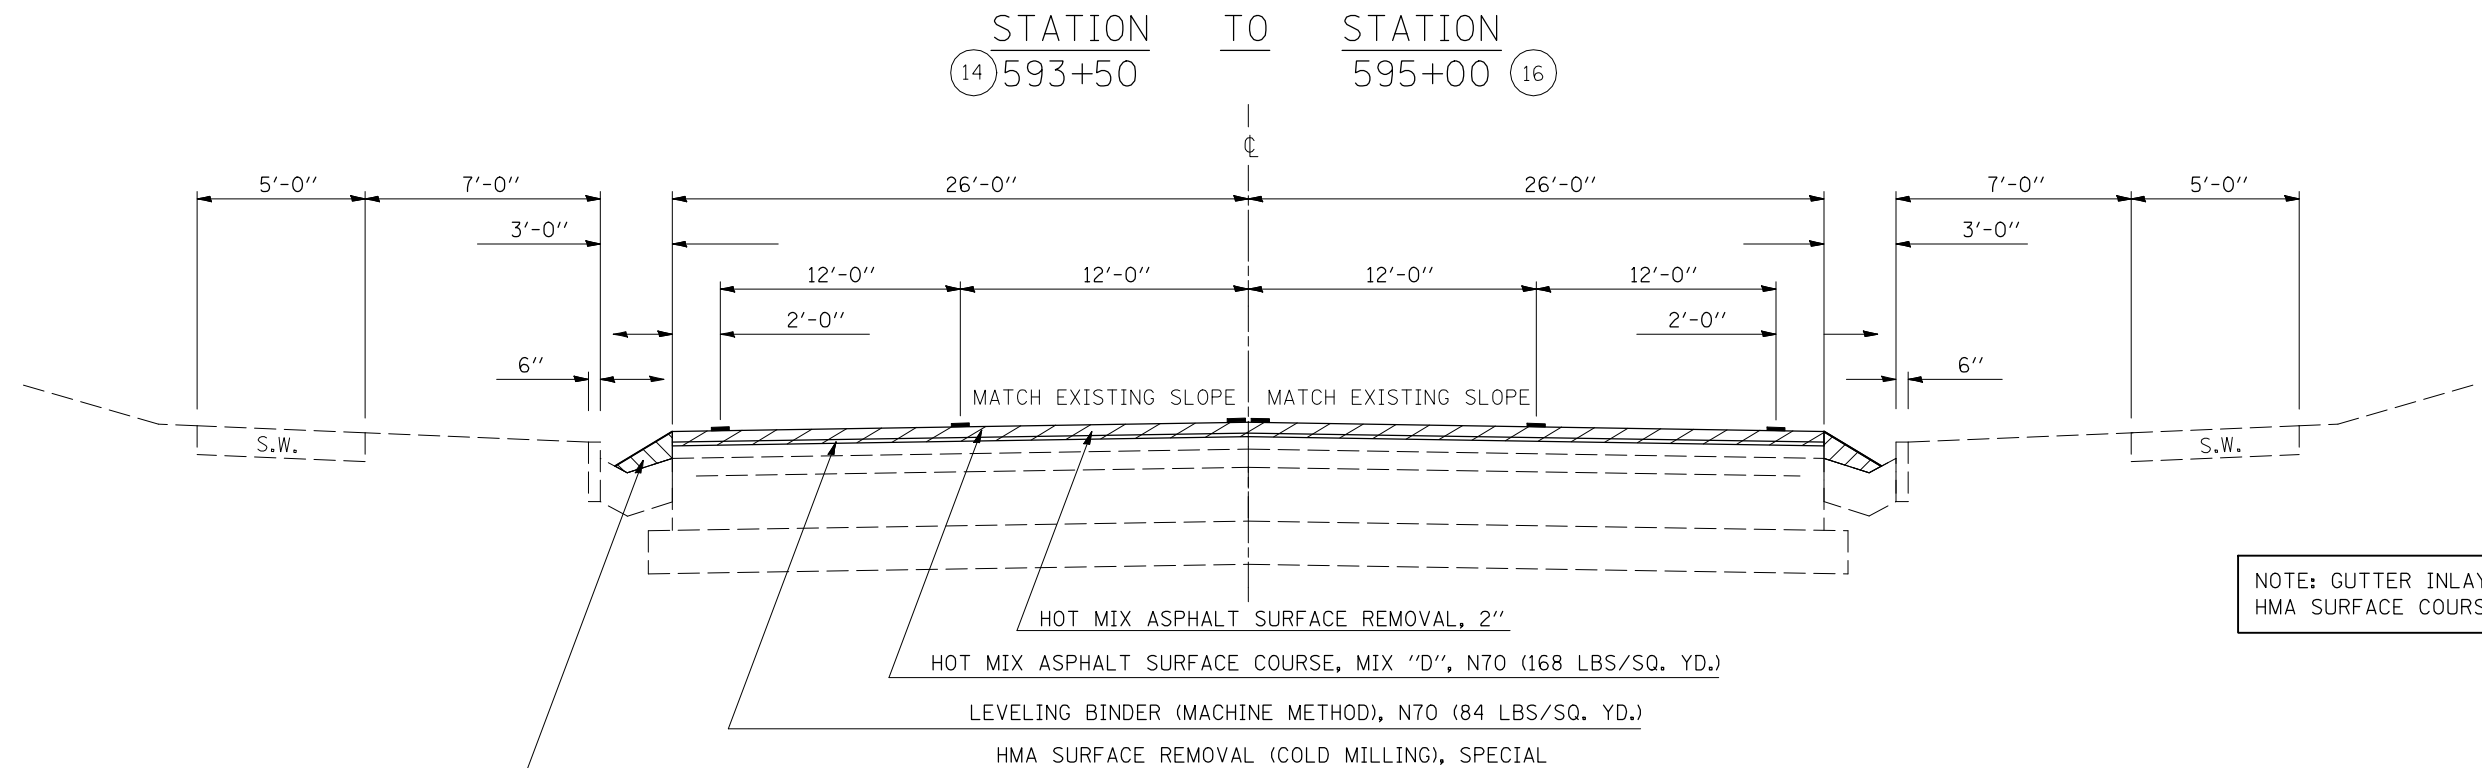

NOTE: GUTTER INLAY WILL BE WITH HMA SURFACE COURSE, MIX "D", N70

*FAU 7052 / FAP 729

FILE NAME =	USER NAME = bucklesjj	DESIGNED - RLA	REVISED -	STATE OF ILLINOIS DEPARTMENT OF TRANSPORTATION	EXISTING & PROPOSED TYPICAL CROSS-SECTIONS	F.A. RTE.	SECTION	COUNTY	TOTAL SHEETS	SHEET NO.
ct:\pw\work\PWIDOT\BUCKLESJJ\d0132727\0970315-sht-typ10a1.dgn		DRAWN - RLA	REVISED -			•	(36X,36X-1,34Z-3)RS-1	VERMILION	58	22
PLOT SCALE = 40.0000' / IN.		CHECKED - JMS	REVISED -			CONTRACT NO. 70315			ILLINOIS FED. AID PROJECT	
PLOT DATE = 12/7/2009		DATE - 7/2/2009	REVISED -			SCALE:	SHEET NO. 15 OF 19 SHEETS	STA.	TO STA.	