



# EXISTING TYPICAL CROSS SECTION

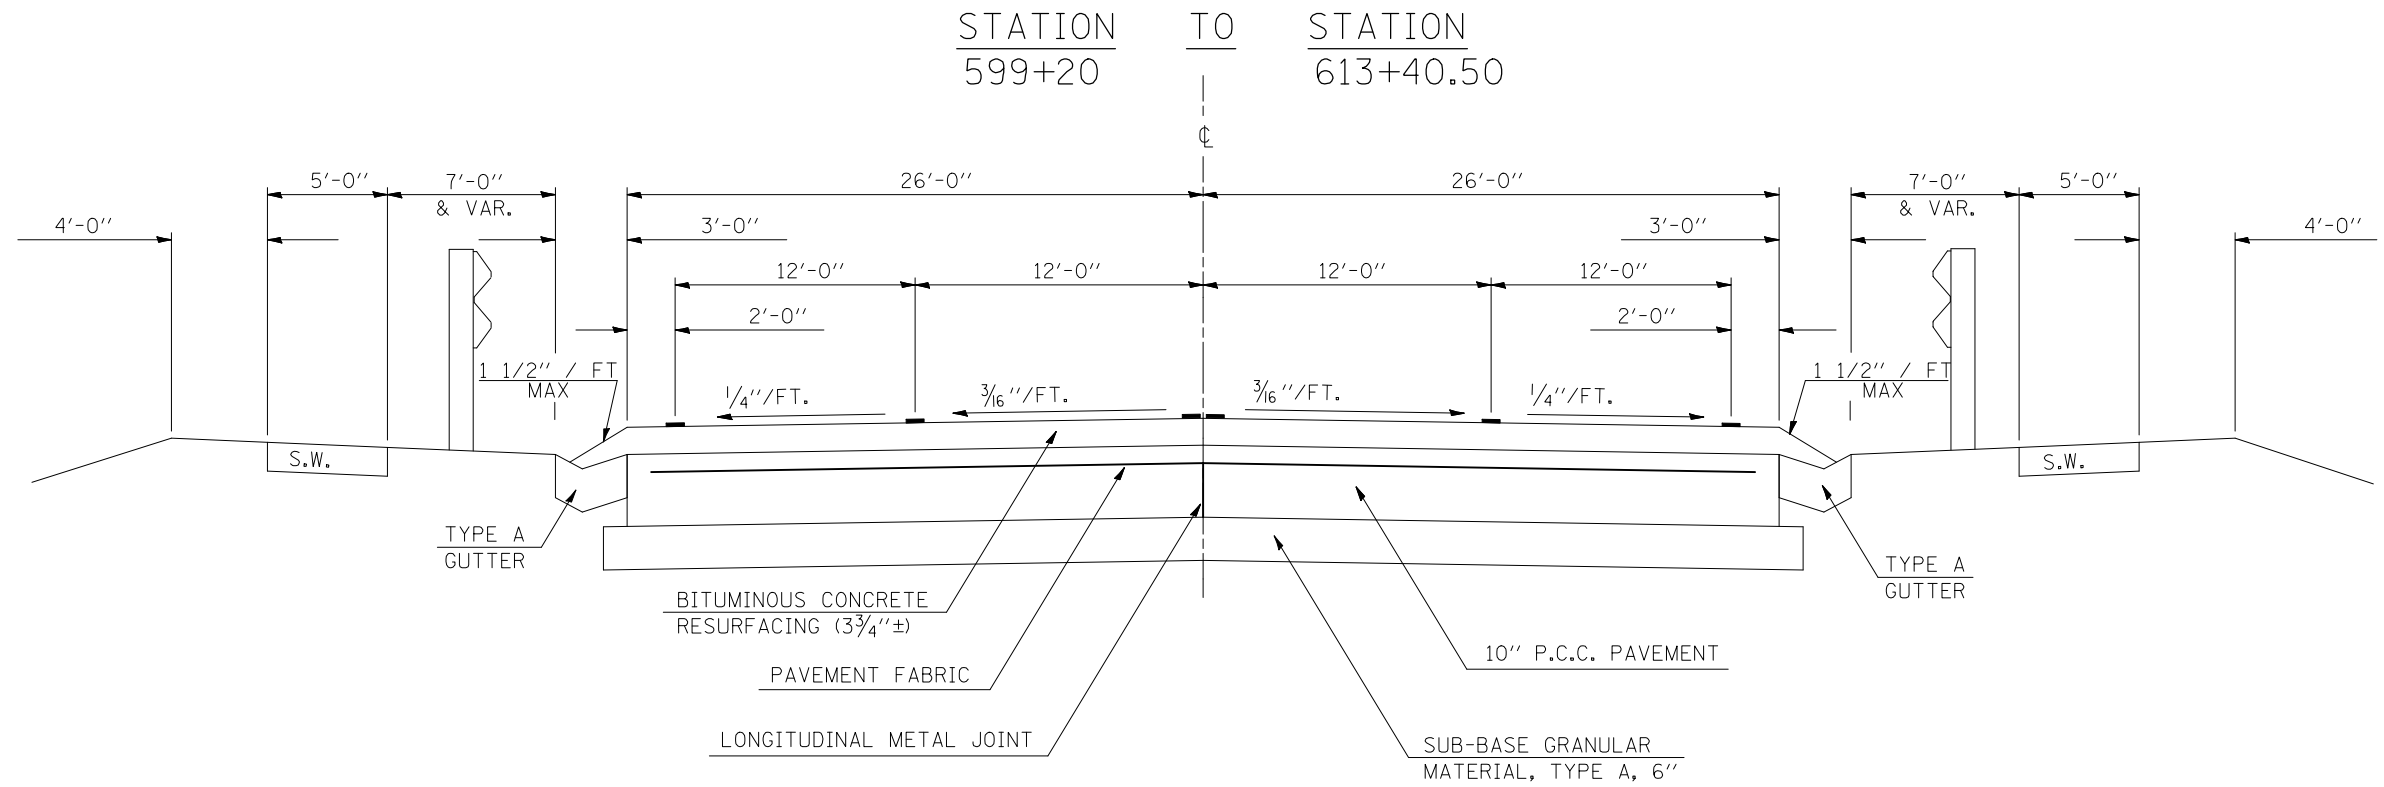

# 17 PROPOSED TYPICAL CROSS SECTION

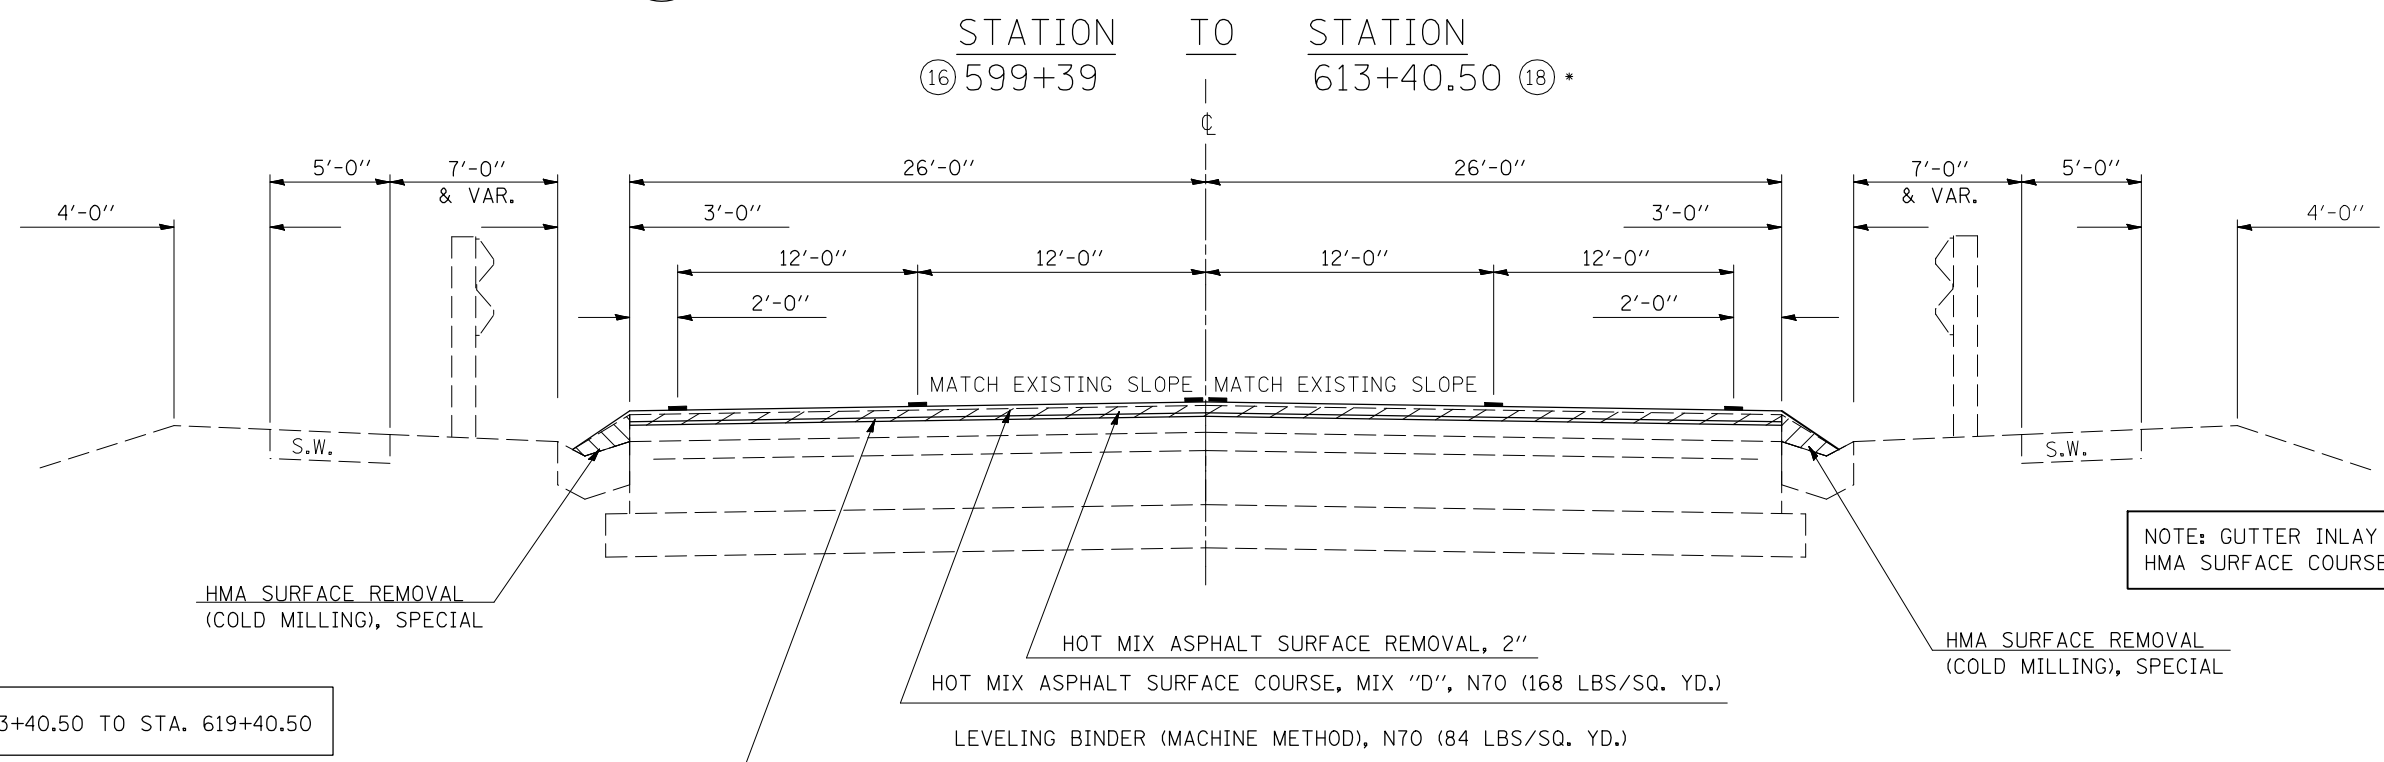

\*FAU 7052 / FAP 729

FILE NAME =	USER NAME = bucklesjj	DESIGNED - RLA	REVISED -	<b>STATE OF ILLINOIS DEPARTMENT OF TRANSPORTATION</b>	<b>EXISTING &amp; PROPOSED TYPICAL CROSS-SECTIONS</b>	F.A. RTE.	SECTION	COUNTY	TOTAL SHEETS	SHEET NO.	
ct:\pw\work\PWIDOT\BUCKLESJJ\d0132727.dgn	70315-shr-typ10a1.dgn	DRAWN - RLA	REVISED -			*	(36X,36X-1,34Z-3)RS-1	VERMILION	58	24	
PLOT SCALE = 40.0000' / IN.	CHECKED - JMS	REVISIED -	REVISIED -			CONTRACT NO. 70315					
PLOT DATE = 12/7/2009	DATE - 7/2/2009	REVISIED -	REVISIED -			ILLINOIS FED. AID PROJECT					