



EXISTING TYPICAL CROSS SECTION

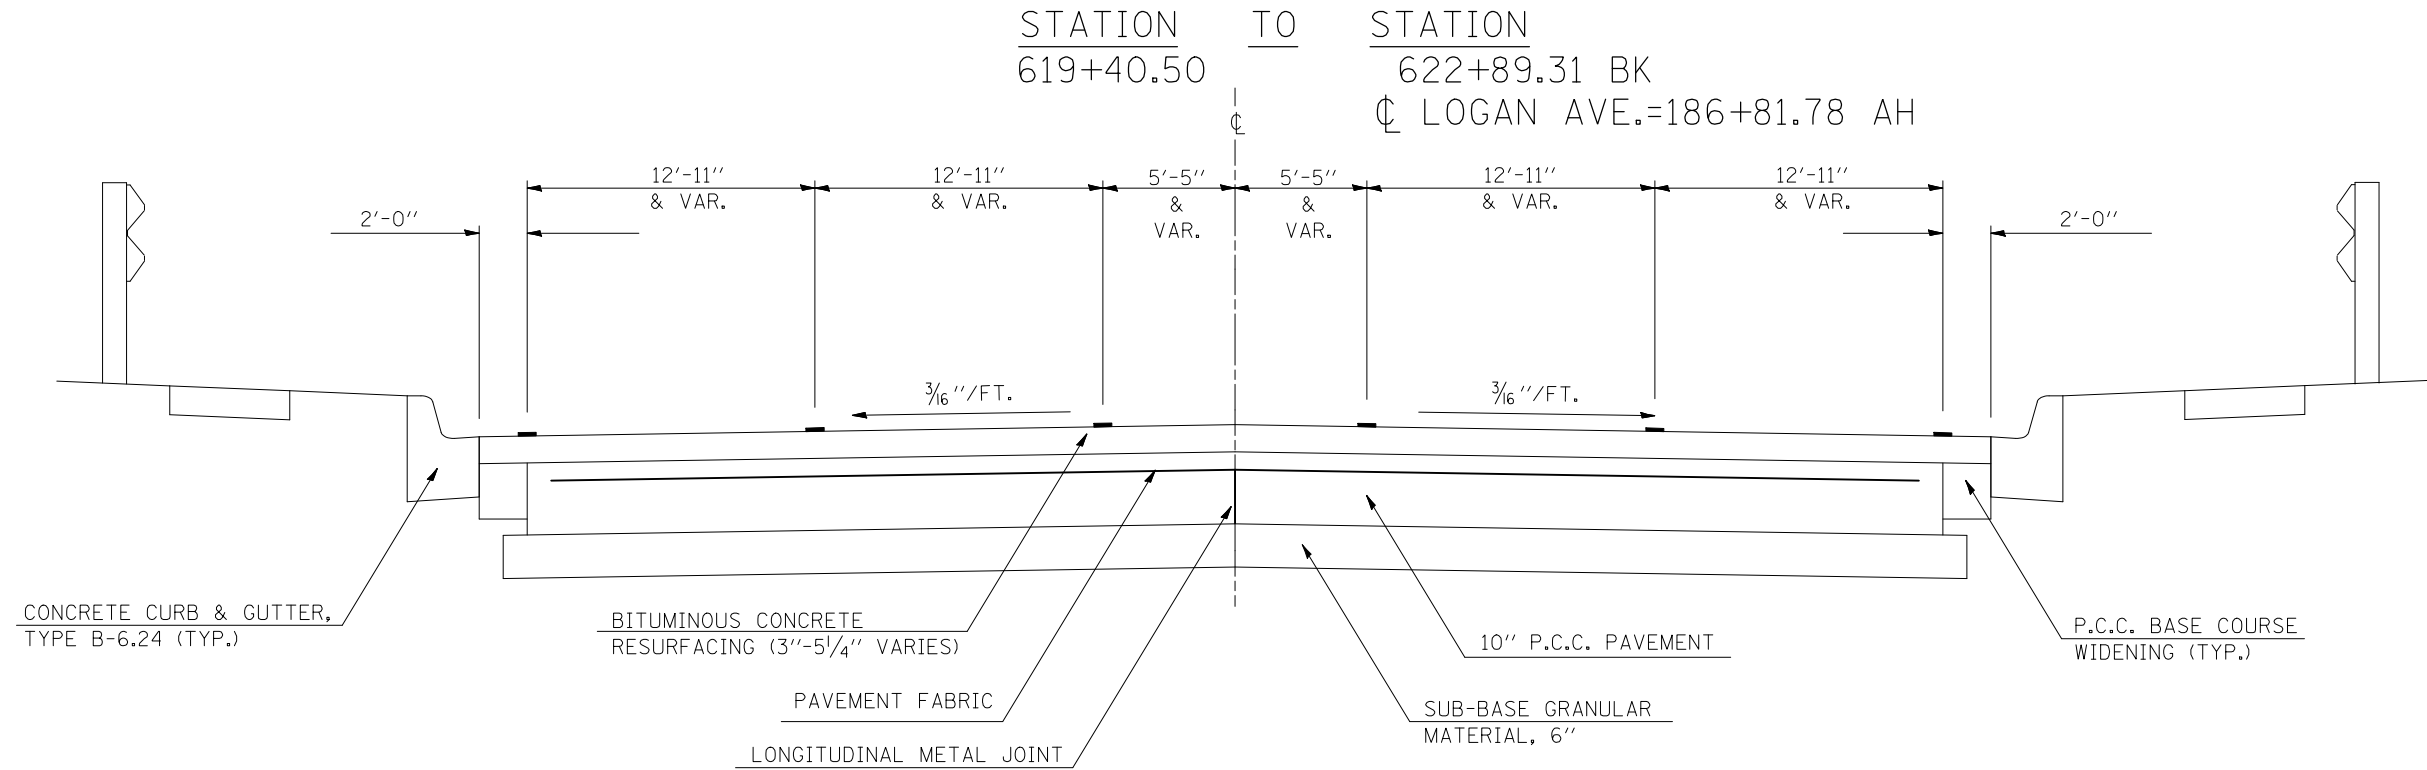

18 PROPOSED TYPICAL CROSS SECTION

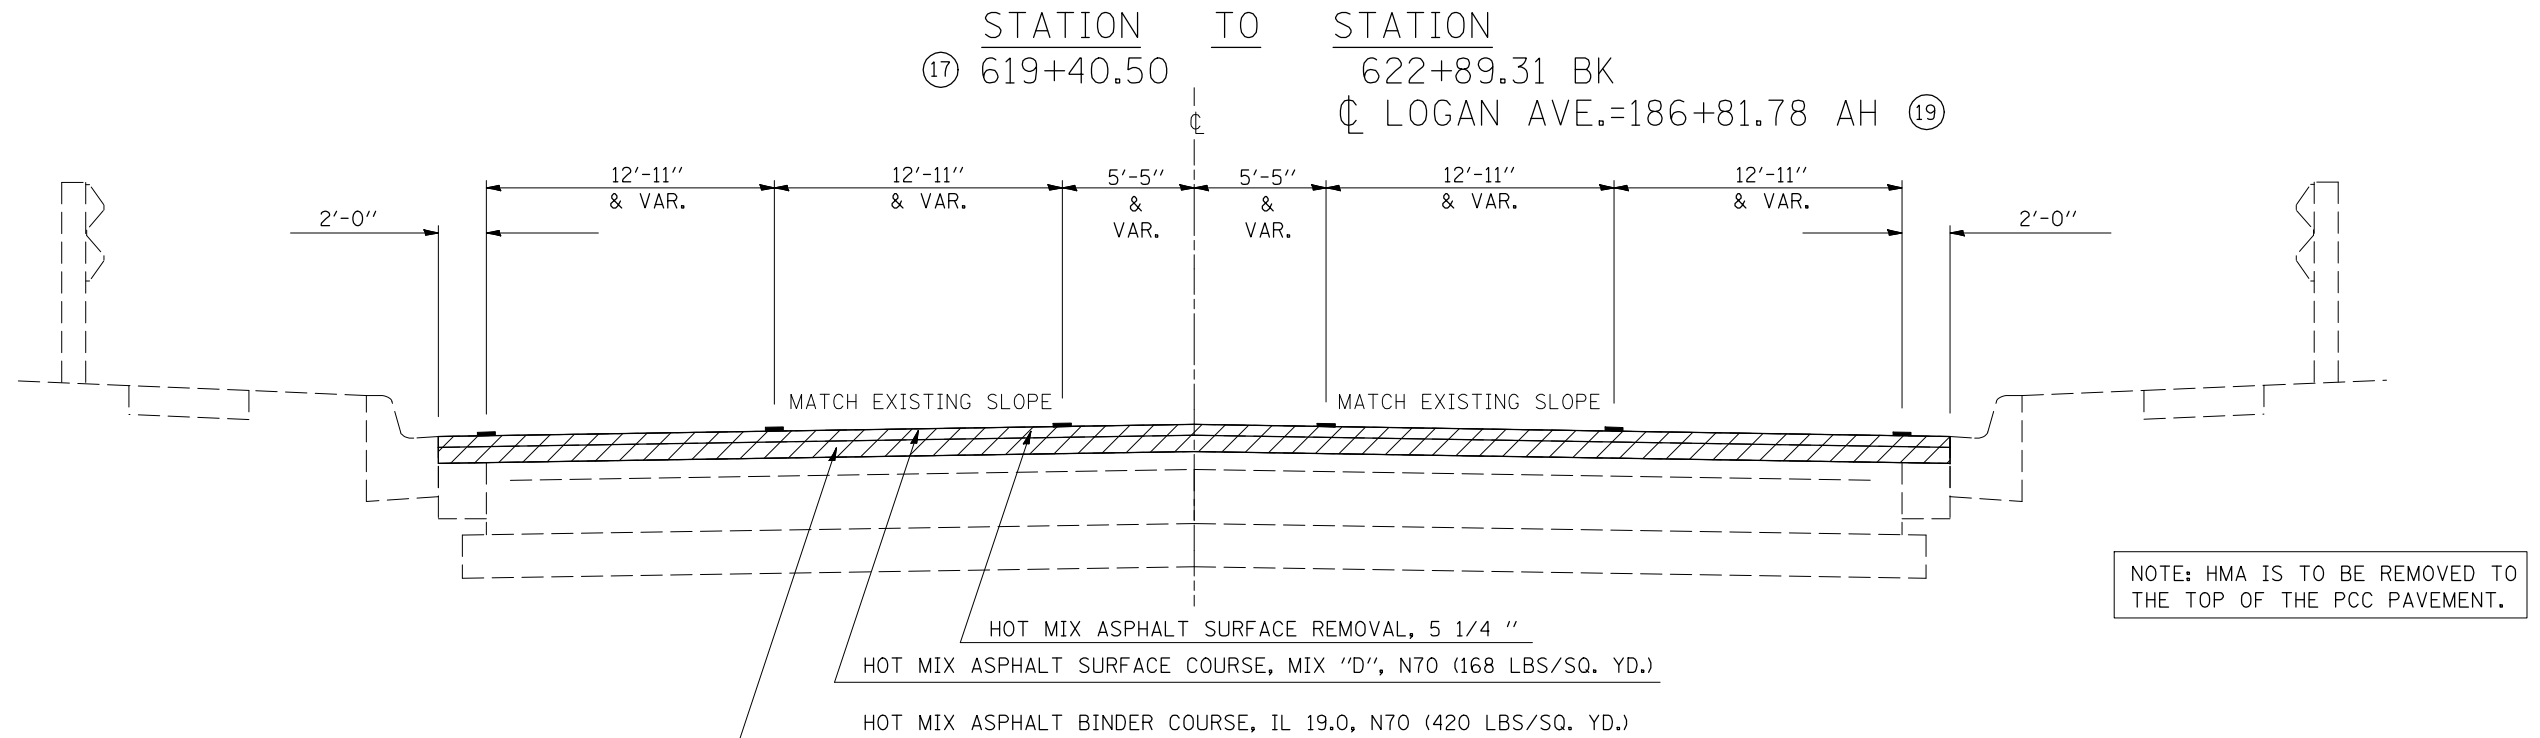

NOTE: HMA IS TO BE REMOVED TO THE TOP OF THE PCC PAVEMENT.

*FAU 7052 / FAP 729

FILE NAME =	USER NAME = bucklesjj	DESIGNED - RLA	REVISED -
ct:\pw\work\PWIDOT\BUCKLESJJ\d0132727\0970315-sht-typ10a1.dgn		DRAWN - RLA	REVISED -
PLOT SCALE = 40.0000' / IN.		CHECKED - JMS	REVISED -
PLOT DATE = 12/7/2009		DATE - 7/2/2009	REVISED -

**STATE OF ILLINOIS
DEPARTMENT OF TRANSPORTATION**

**EXISTING & PROPOSED TYPICAL
CROSS-SECTIONS**

SCALE: SHEET NO. 18 OF 19 SHEETS STA. TO STA.

F.A. RTE.	SECTION	COUNTY	TOTAL SHEETS	SHEET NO.
*	(36X,36X-1,34Z-3)RS-1	VERMILION	58	25
			CONTRACT NO. 70315	
ILLINOIS FED. AID PROJECT				