


5 C 092 U150 L000.36
LEFT SIGN

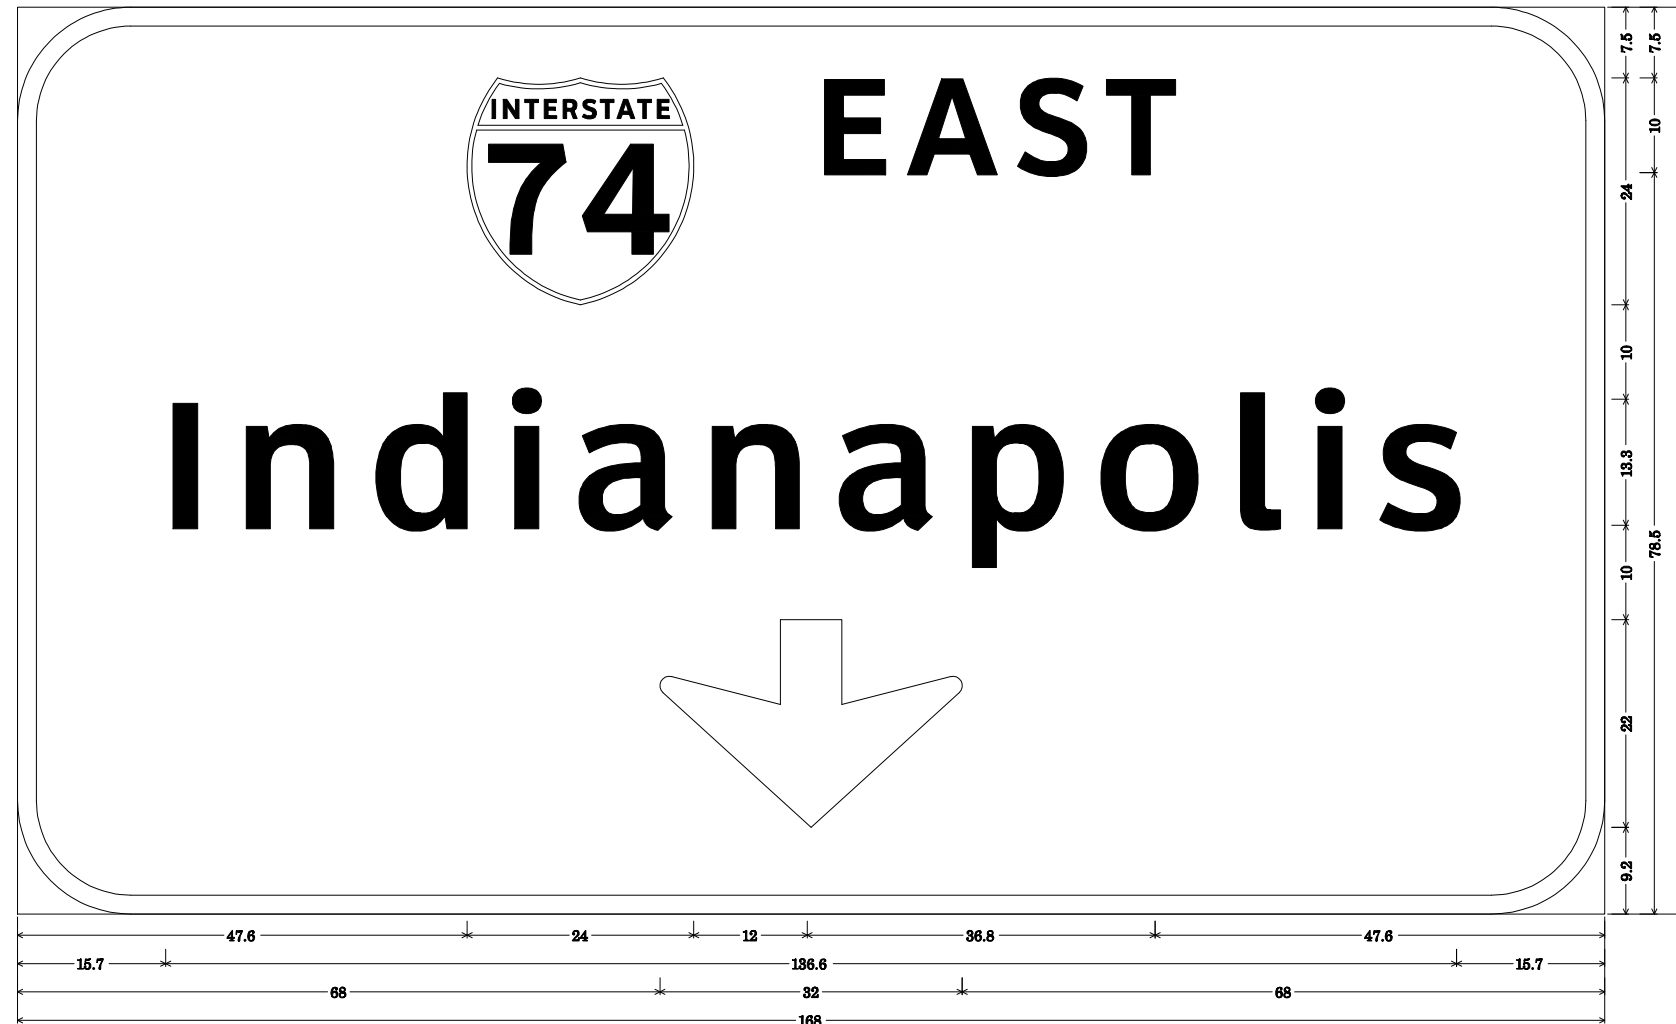


12.0" Radius, 2.0" Border, White on Green;
[EAST] ClearviewHwy-5-W; [Indianapolis] ClearviewHwy-5-W; Down Arrow 22.0° 270°

Table of letter and object lefts.

Ⓢ	E	A	S	T							
47.6	83.6	92.2	103.8	113.2							
I	n	d	i	a	n	a	p	o	l	i	s
15.7	23.5	37.3	51.7	58.8	72.9	86.4	100.6	114.2	129.0	137.0	143.8
↓											
88.0											

5 C 092 I074 R210.00
RIGHT SIGN

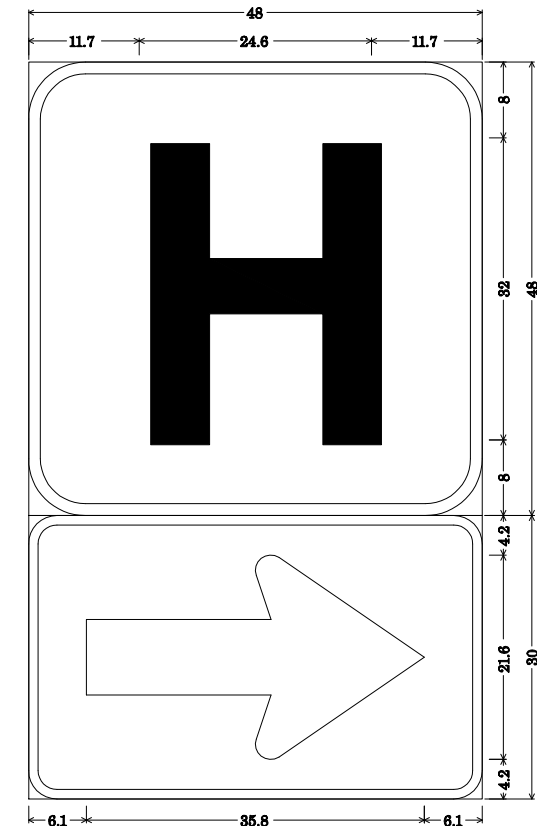

6.0" Radius, 1.3" Border, White on Blue;
[H] ClearviewHwy-5-W;
3.0" Radius, 1.0" Border, White on Blue;
Standard Arrow Custom 35.8" X 21.6" 0°
Table of letter and object lefts.

H	11.7
→	6.1

*FAU 7052 /FAP 729

FILE NAME =	USER NAME =	DESIGNED -	REVISED -	STATE OF ILLINOIS DEPARTMENT OF TRANSPORTATION		SIGNING DETAILS		F.A.* RTE.	SECTION	COUNTY	TOTAL SHEETS	SHEET NO.
ct:\pw\work\PWIDOT\BUCKLESJJ\d0132727.D	bucklesJJ	DRAWN -	REVISED -			SCALE: SHEET NO. 2 OF 3 SHEETS STA. TO STA.		*	(36X,36X-1,34Z-3)RS-1	VERMILION	58	36
		CHECKED -	REVISED -					CONTRACT NO. 70315				
		DATE -	REVISED -					ILLINOIS FED. AID PROJECT				