


NOTE:
UPON COMPLETION OF THE PROJECT, THE VERTICAL CLEARANCES OF ALL AFFECTED OVERHEAD STRUCTURES SHALL BE VERIFIED AND REPORTED TO THE BUREAU OF OPERATIONS BY THE RESIDENT ENGINEER.

DETAIL FOR CLASS D PATCH UNDER S.N. 092-0052 (RAILROAD BRIDGE)

STATION TO STATION
597+30.00 599+39.00

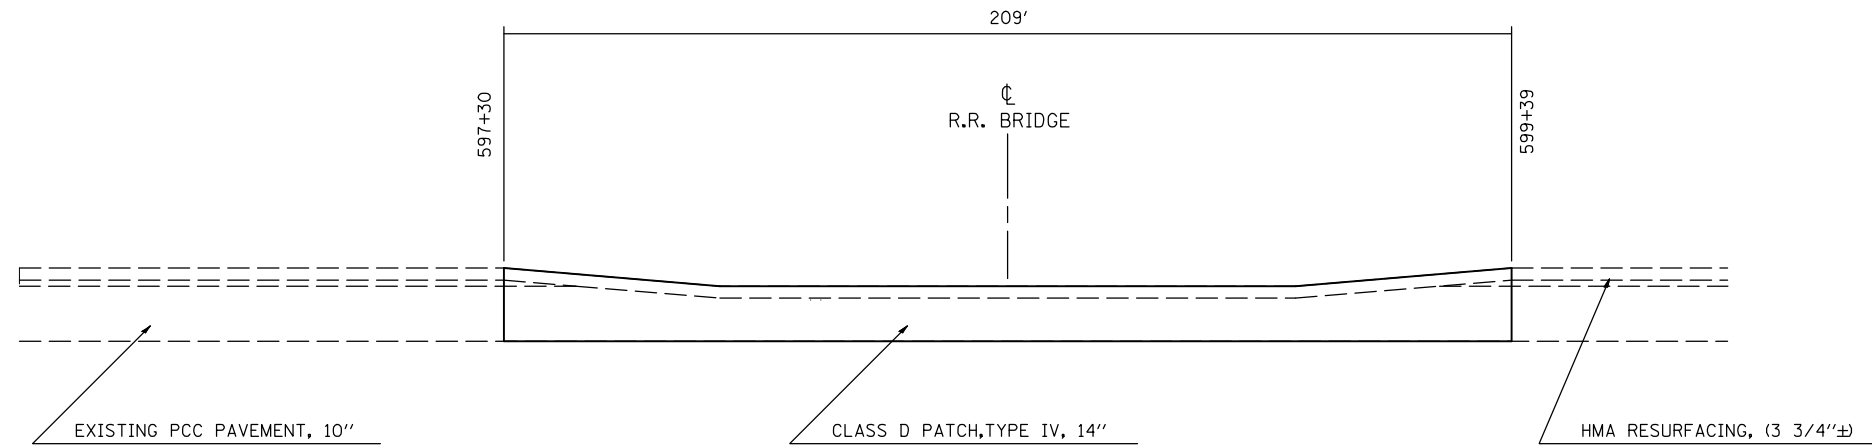


NOT TO SCALE

NOTE: AREA OF MILLING TRANSITION SHALL BE INCLUDED IN THE CONTRACT UNIT PRICE FOR THE VARIOUS PAY ITEMS FOR HOT-MIX ASPHALT SURFACE REMOVAL OF THE DEPTH SPECIFIED AND NO ADDITIONAL COMPENSATION SHALL BE ALLOWED.

DETAIL FOR PAVING/MILLING TRANSITION UNDER S.N. 092-0052 (RAILROAD BRIDGE)

STATION TO STATION
597+30.00 599+39.00

NOTE:
UPON COMPLETION OF THE PROJECT, THE VERTICAL CLEARANCES OF ALL AFFECTED OVERHEAD STRUCTURES SHALL BE VERIFIED AND REPORTED TO THE BUREAU OF OPERATIONS BY THE RESIDENT ENGINEER.

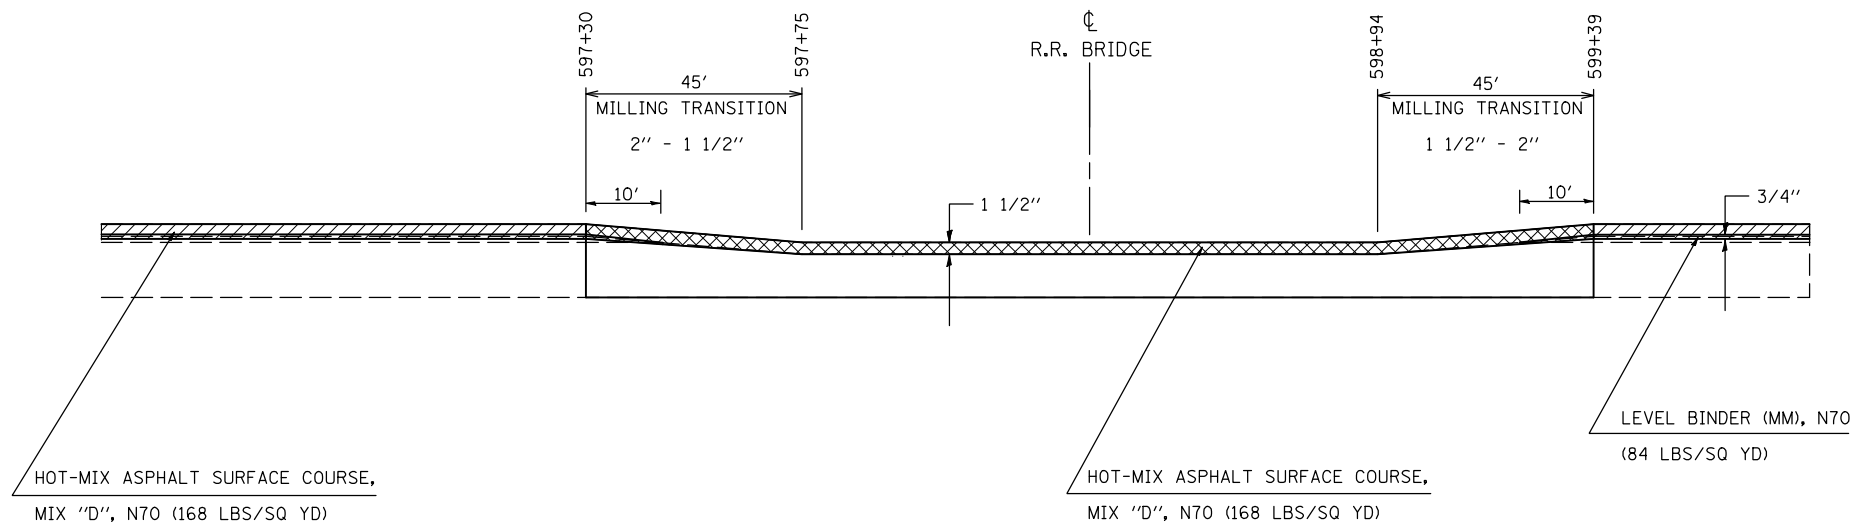

HOT-MIX ASPHALT SURFACE REMOVAL, 2"

HOT-MIX ASPHALT SURFACE REMOVAL, 1 1/2"

NOT TO SCALE

*FAU 7052 / FAP 729

FILE NAME =	USER NAME = bucklesjj	DESIGNED - RLA	REVISED -
ct:\pw\work\p\dot\bucklesjj\d0132727\0570315-sht-details.dgn		DRAWN - RLA	REVISED -
	PLOT SCALE = 40.0000' / IN.	CHECKED - JMS	REVISED -
	PLOT DATE = 12/7/2009	DATE - 7/6/2009	REVISED -

STATE OF ILLINOIS
DEPARTMENT OF TRANSPORTATION

MILLING TRANSITION DETAIL

SCALE: SHEET NO. 3 OF 3 SHEETS STA. TO STA.

F.A. RTE.	SECTION	COUNTY	TOTAL SHEETS	SHEET NO.
*	(36X,36X-1,34Z-3)RS-1	VERMILION	58	51
			CONTRACT NO. 70315	
ILLINOIS FED. AID PROJECT				