


EXISTING TYPICAL CROSS SECTION

STA. 1891+00.00 TO STA. 1892+45.85
 STA. 1893+85.45 TO STA. 1895+00.00

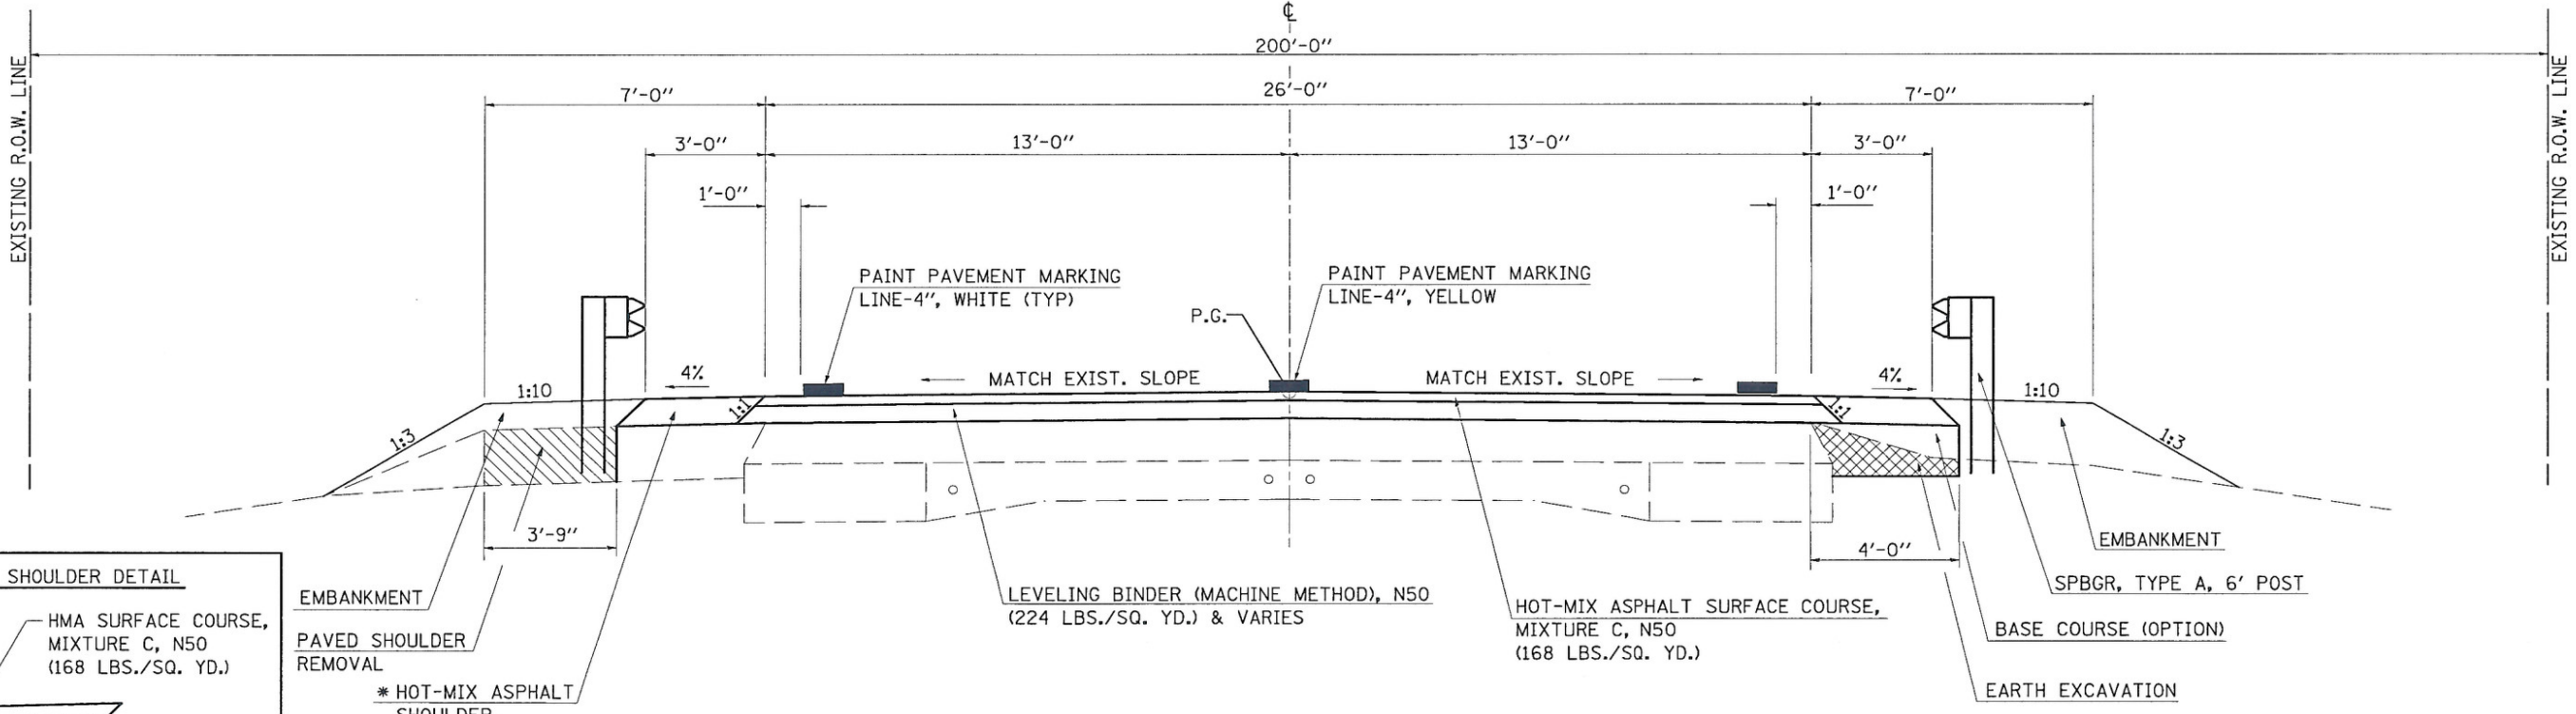

PROPOSED TYPICAL CROSS SECTION

STA. 1891+00.00 TO STA. 1892+12.32
 STA. 1894+18.98 TO STA. 1895+00.00

*** HMA SHOULDER DETAIL**

HMA SURFACE COURSE, MIXTURE C, N50 (168 LBS./SQ. YD.)

LEVELING BINDER (MACHINE METHOD), N50 (224 LBS./SQ. YD.) & VARIES

EMPAVEMENT

PAVED SHOULDER REMOVAL

* HOT-MIX ASPHALT SHOULDER, (392 LBS./SQ. YD.) & VARIES

HR
 HURST-ROSCHE ENGINEERS, INC.
 HILLSBORO, ILLINOIS 62049
 (217)332-3959 FAX (217)532-3212

STATE OF ILLINOIS
 DEPARTMENT OF TRANSPORTATION

EXISTING & PROPOSED TYPICAL CROSS SECTIONS (ROADWAY)

FILE NAME =	USER NAME = HURST-ROSCHE	DESIGNED - JJC	REVISED -
t:\190-1239_wa\1_wildcat\dgn\0570427-sht-typical.dgn		DRAWN - UJ	REVISED -
PLOT SCALE = 40.0001' / IN.		CHECKED - MAR	REVISED -
PLOT DATE = 12/16/2009		DATE - 12-16-09	REVISED -

SCALE: N/A	SHEET NO. OF SHEETS	STA. TO STA.
------------	---------------------	--------------

F.A.P. RTE.	SECTION	COUNTY	TOTAL SHEETS	SHEET NO.
709	1105BRIBR	CHAMPAIGN	55	5
CONTRACT NO. 70427				
FED. ROAD DIST. NO. 5 ILLINOIS FED. AID PROJECT				