


# WIDTH RESTRICTION SIGNING DETAILS


PLAN	DATE
BY	
NO. _____	
NOTE BOOK	
NO. _____	
ADD FILE NAME	

PROFILE	DATE
BY	
NO. _____	
NOTE BOOK	
NO. _____	
ADD FILE NAME	


HURST-ROSCHE ENGINEERS, INC.  
 HILLSBORO, ILLINOIS 62049  
 (217)532-3959 FAX (217)532-3212

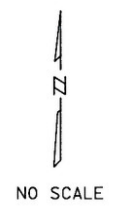

NO SCALE

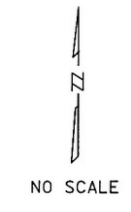

NO SCALE

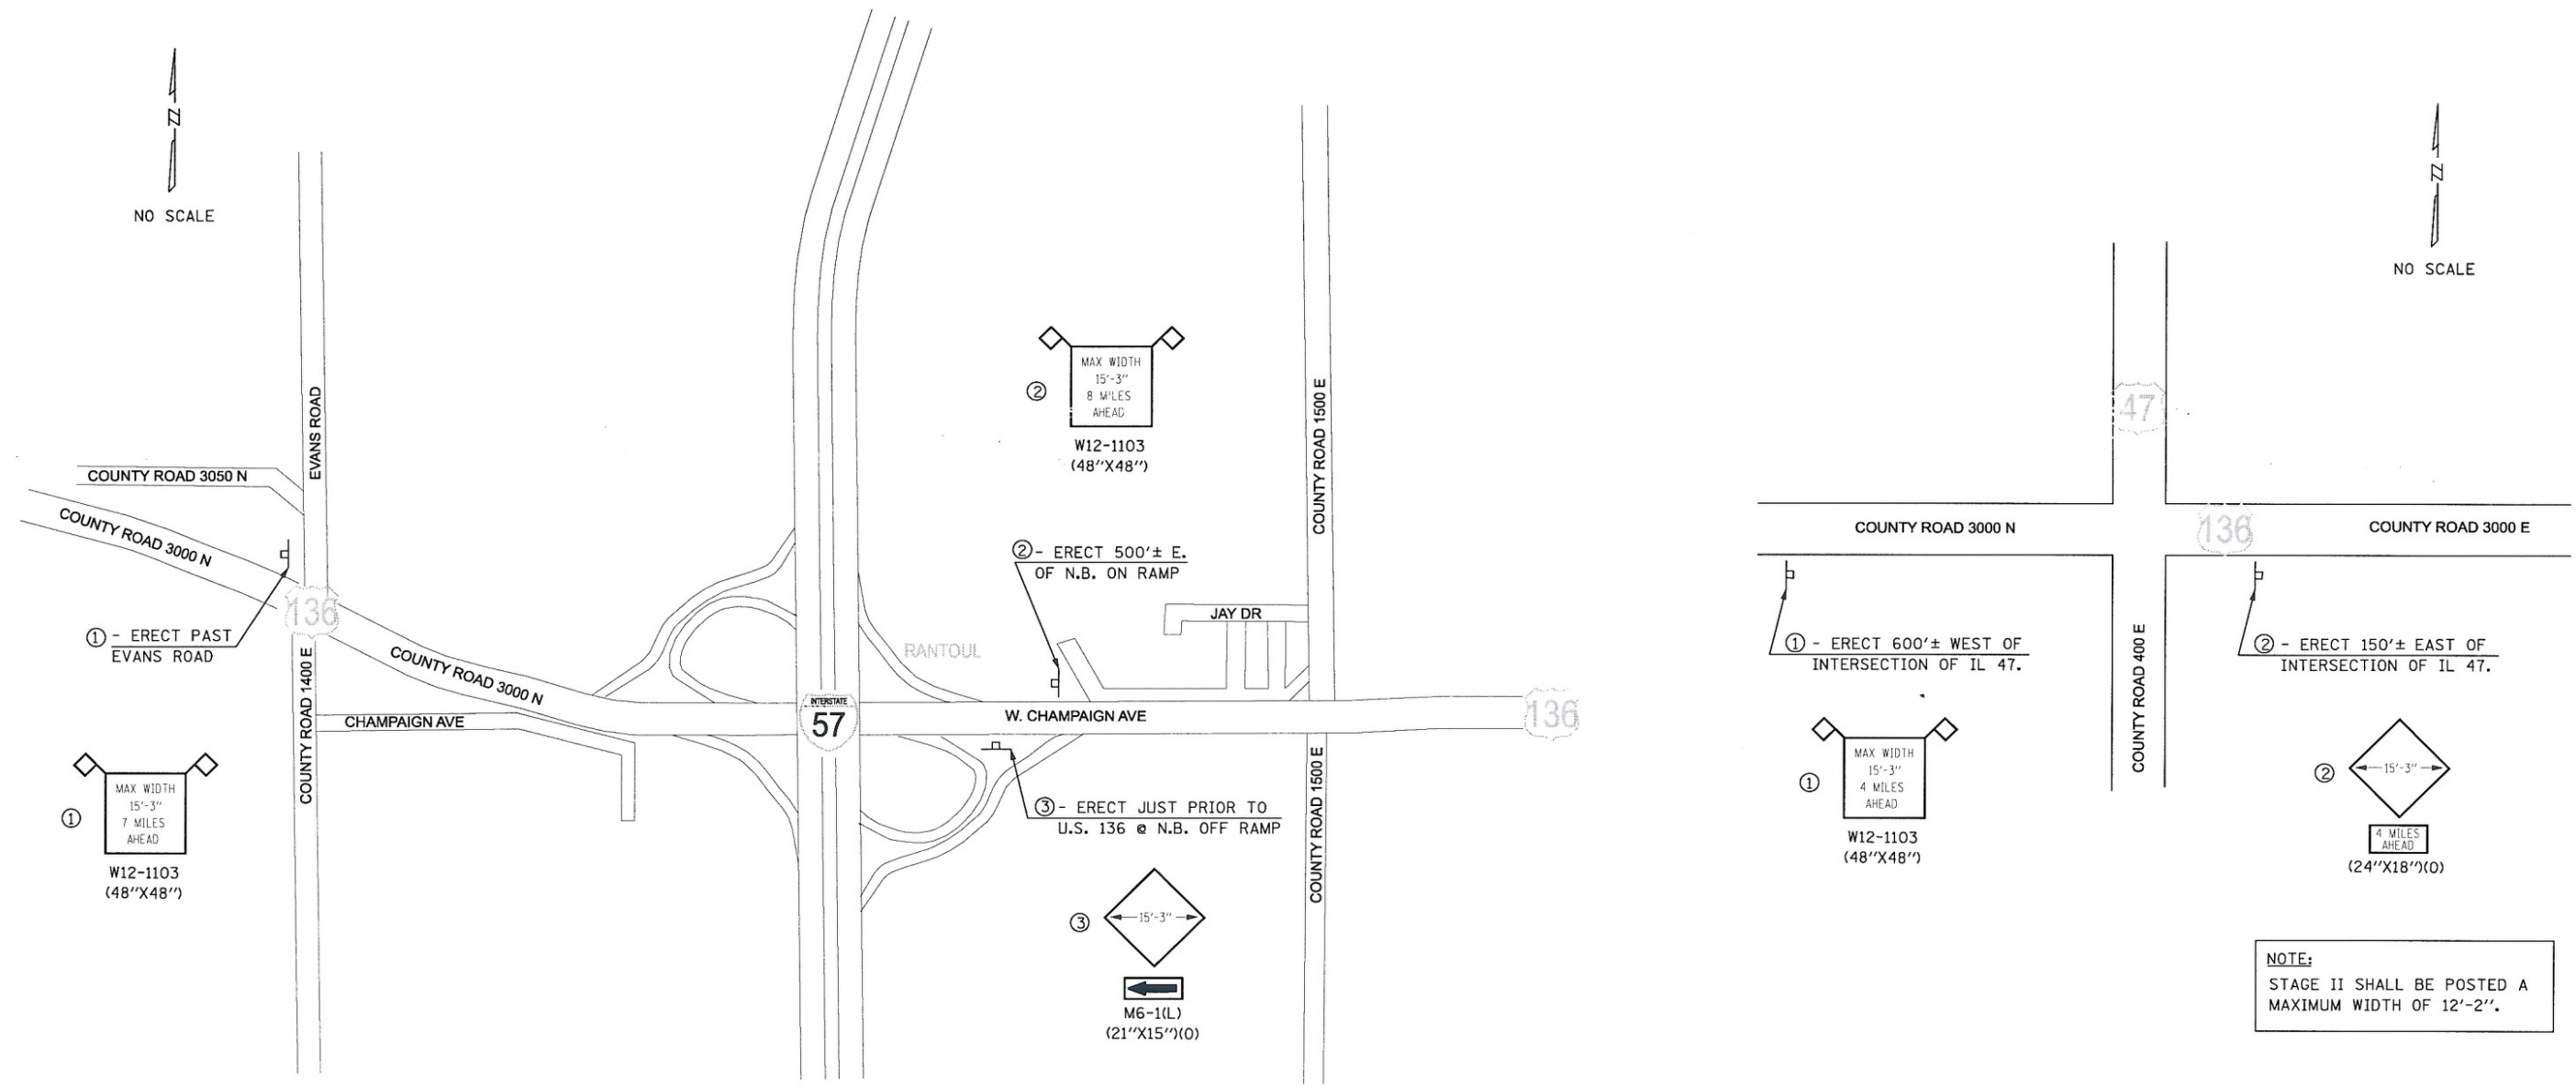

**NOTE:**  
 STAGE II SHALL BE POSTED A  
 MAXIMUM WIDTH OF 12'-2".

**NOTE:**  
 REFER TO SHEET #44 FOR  
 ADDITIONAL INFORMATION.

**NOTE:**  
 STAGE II SHALL BE POSTED A  
 MAXIMUM WIDTH OF 12'-2".

FILE NAME =	USER NAME = HURST-ROSCHE	DESIGNED - JJC	REVISED -
\\N190-1239\wo*L.wildcat\dgn\0570427-sht-signing_detail.dgn		DRAWN - UJ	REVISED -
PLOT SCALE = 1000.0036' / IN.		CHECKED - MAR	REVISED -
PLOT DATE = 12/16/2009		DATE - 12-16-09	REVISED -

**STATE OF ILLINOIS  
 DEPARTMENT OF TRANSPORTATION**

**WIDTH RESTRICTION SIGNING-LOCATION DETAIL**

SCALE: NONE    SHEET NO. 1 OF 1 SHEETS    STA.    TO STA.

F.A.P. RTE.	SECTION	COUNTY	TOTAL SHEETS	SHEET NO.
709	(105BR)BR	CHAMPAIGN	55	37
CONTRACT NO. 70427				
FED. ROAD DIST. NO. 5 ILLINOIS FED. AID PROJECT				