


FINAL SURVEY	SURVEYED	DATE
NOTE BOOK	PLOTTED	
NO.	TEMPLATE	
	AREAS	
	CHECKED	

ORIGINAL SURVEY	SURVEYED	DATE
NOTE BOOK	PLOTTED	
NO.	TEMPLATE	
	AREAS	
	CHECKED	

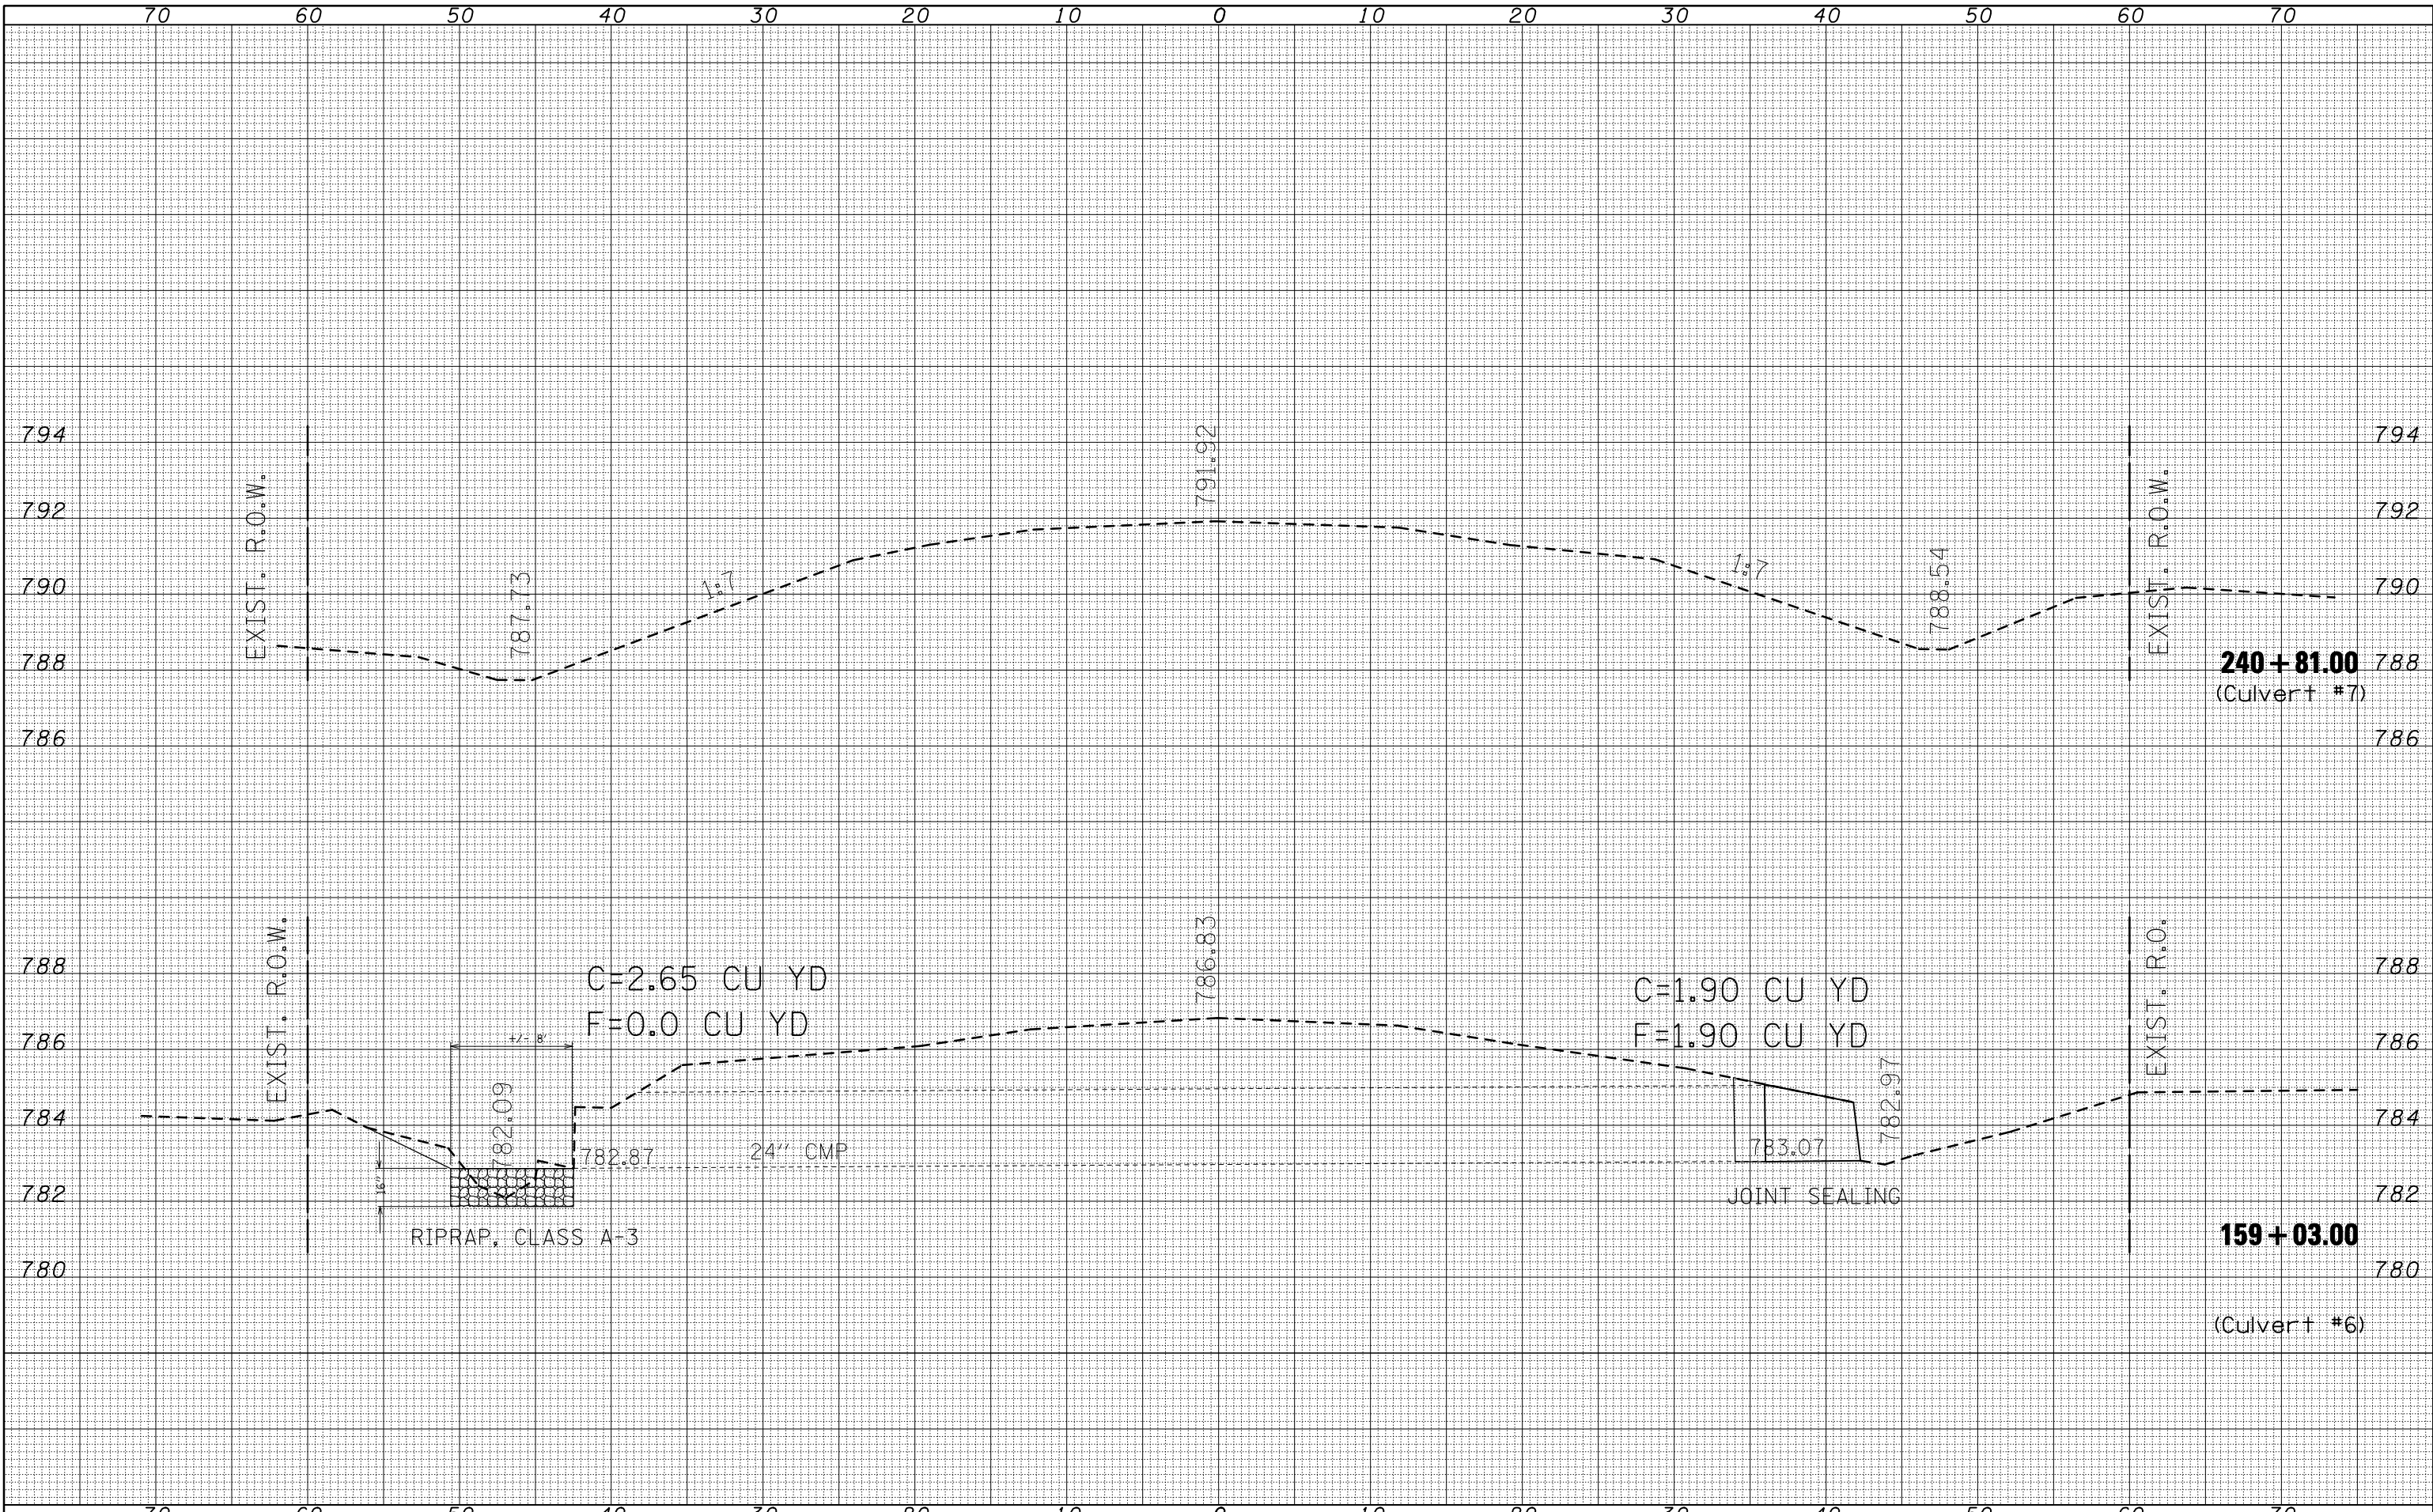

FILE NAME = c:\pwork\pwork\pwork\BUCKLESJJ\d0170848\0570507

USER NAME = bucklesjj	DESIGNED -	REVISER -
ht:culvert.dgn	DRAWN -	REVISER -
PLOT SCALE = 10.0000' / IN.	CHECKED -	REVISER -
PLOT DATE = 12/9/2009	DATE -	REVISER -

**STATE OF ILLINOIS
DEPARTMENT OF TRANSPORTATION**

**US 136
CULVERT CROSS SECTIONS**
SCALE: SHEET NO. OF SHEETS STA. 159+03.00 TO STA. 240+81.00

F.A.P. RTE.	SECTION	COUNTY	TOTAL SHEETS	SHEET NO.
315	*	McLean	115	86
101,102XR,RS-2 & 55RS-PRK LN			CONTRACT NO. 70507	
ILLINOIS FED. AID PROJECT				