


DATE	
BY	
FINAL SURVEY	SURVEYED
NOTE BOOK NO.	PLOTTED
	TEMPLATE
	AREAS CHECKED

DATE	
BY	
ORIGINAL SURVEY	SURVEYED
NOTE BOOK NO.	PLOTTED
	TEMPLATE
	AREAS CHECKED

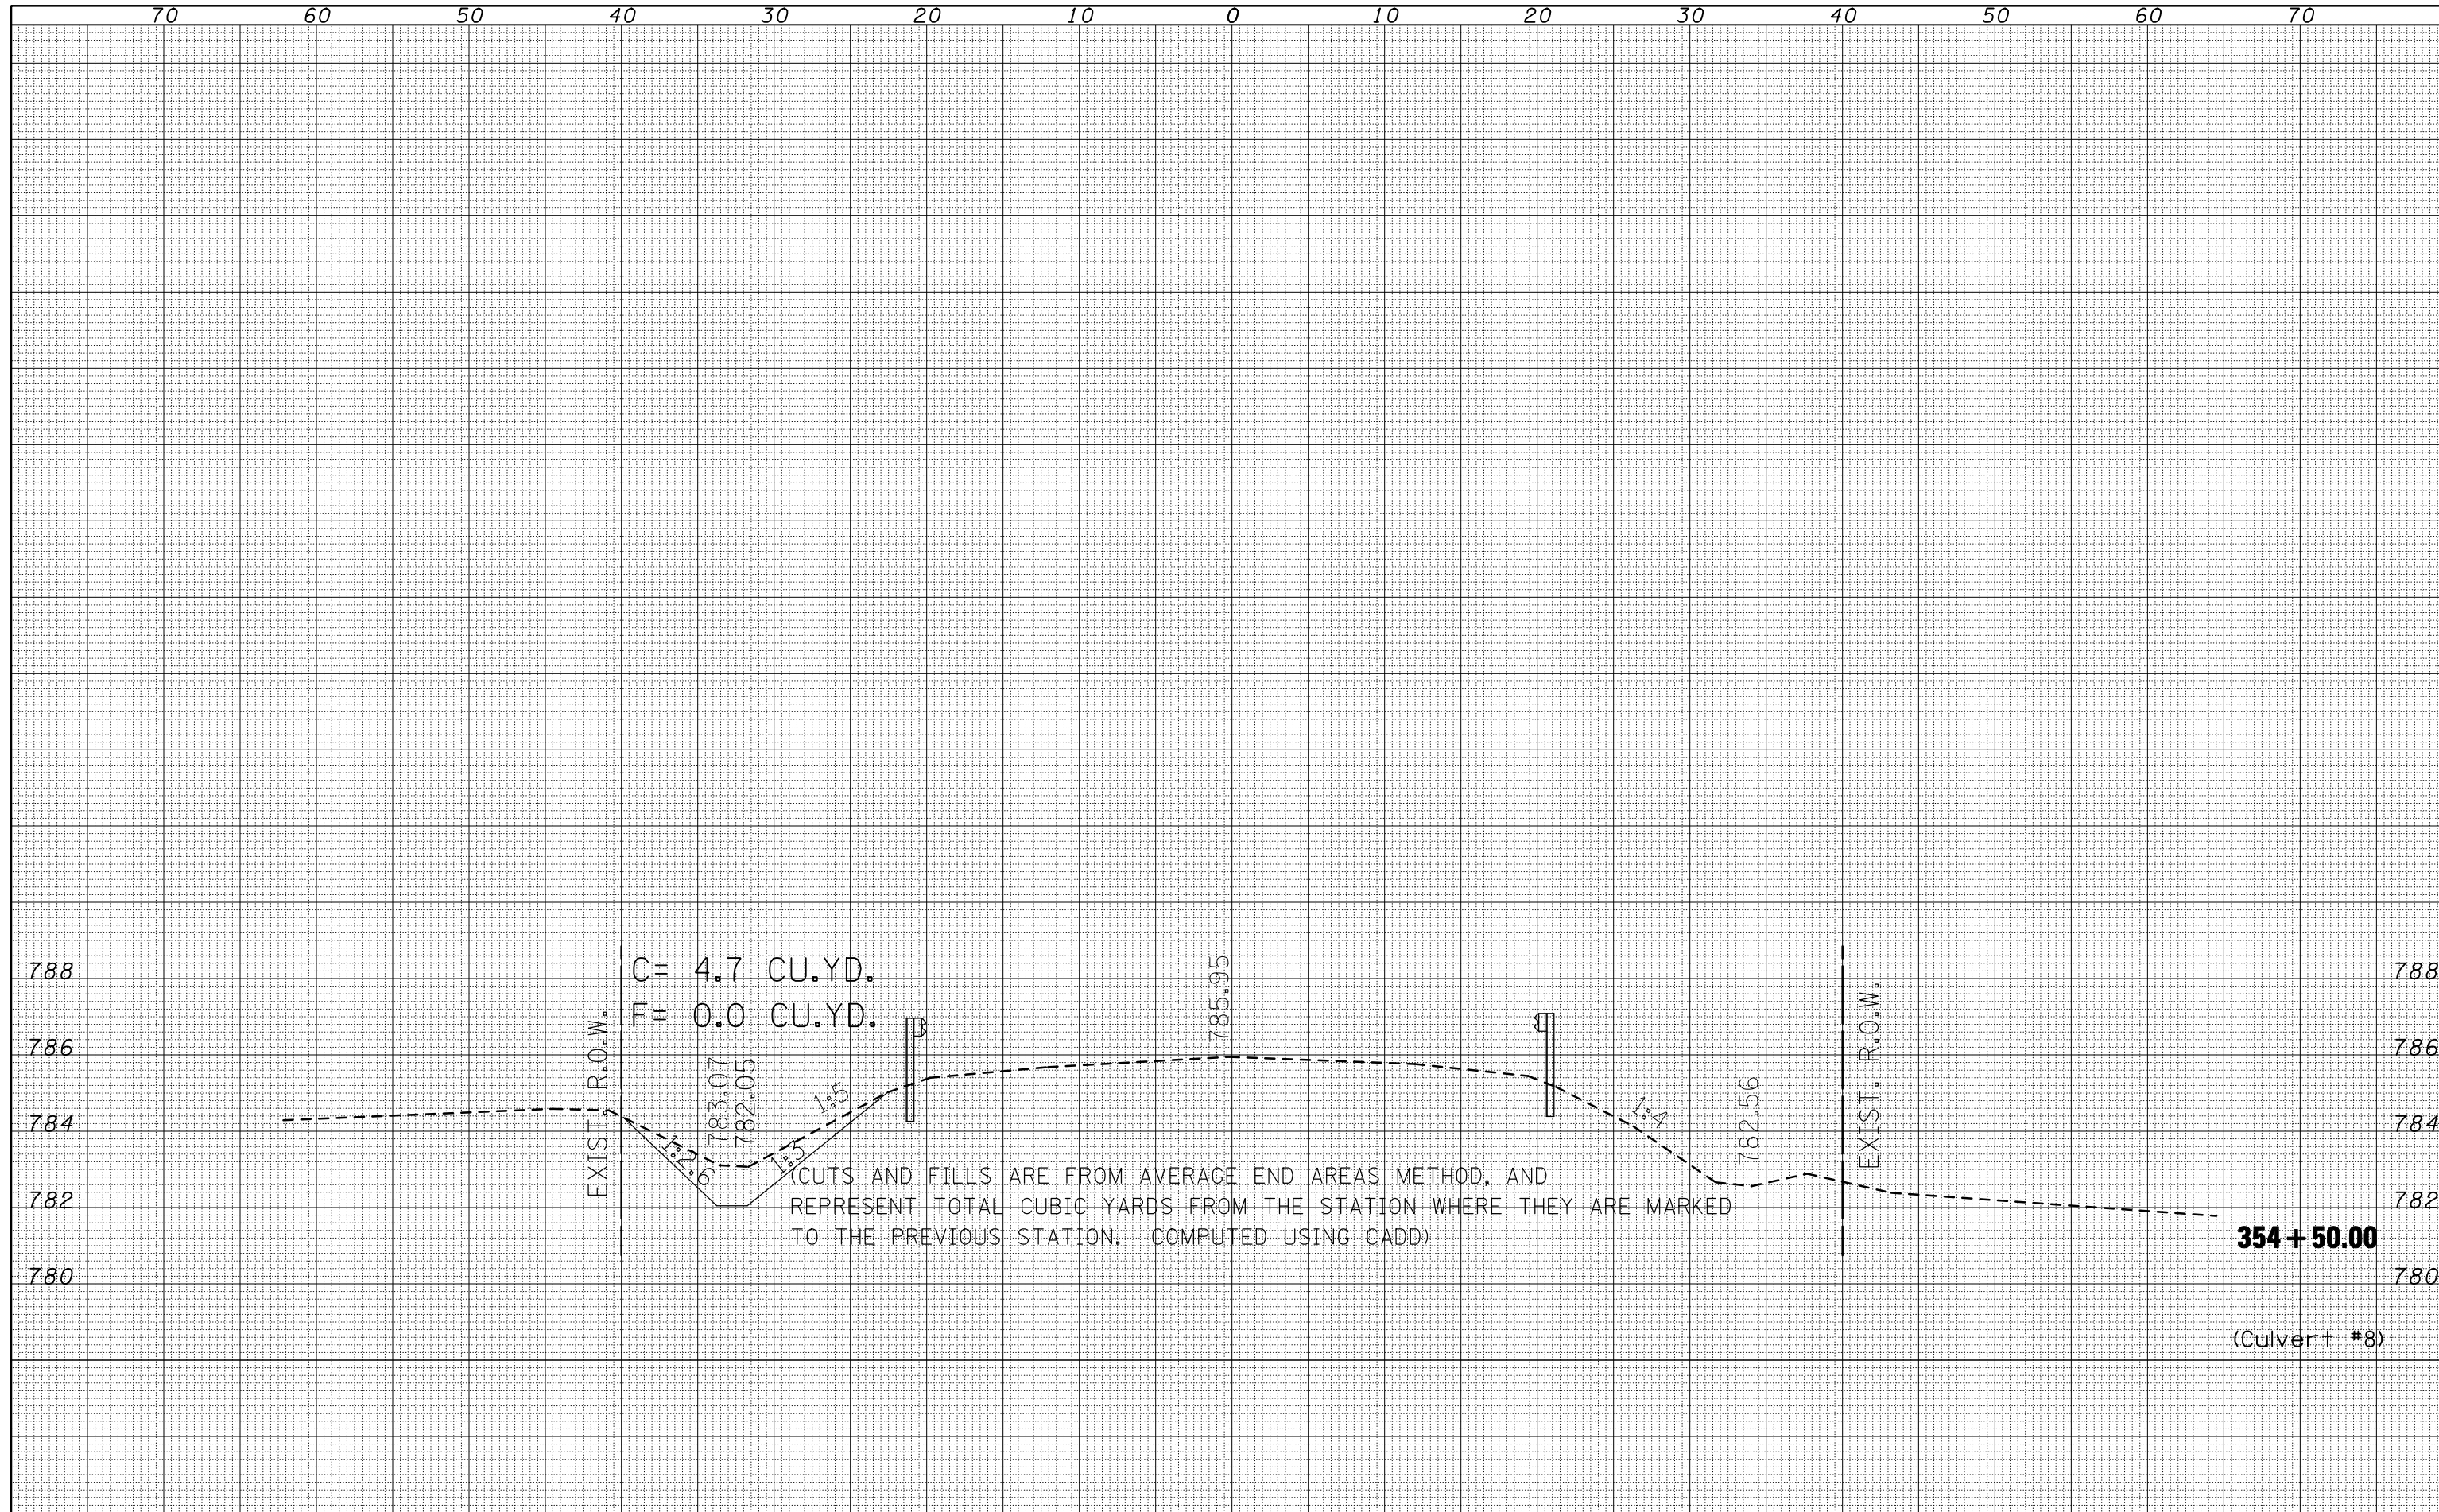

FILE NAME = c:\pwork\pwork\PWIDOT\BUCKLESJJ\d0170048\0570507

USER NAME = bucklesjj
 shrculvert.xsdgn
 PLOT SCALE = 10.0000' / IN.
 PLOT DATE = 12/9/2009

DESIGNED -
 DRAWN -
 CHECKED -
 DATE -

REVISED -
 REVISED -
 REVISED -
 REVISED -

**STATE OF ILLINOIS
 DEPARTMENT OF TRANSPORTATION**

**US 136
 CULVERT CROSS SECTIONS**
 SCALE: SHEET NO. OF SHEETS STA. 354+50.00 TO STA. 354+50.00

F.A.P. RTE.	SECTION	COUNTY	TOTAL SHEETS	SHEET NO.
315	*	McLean	115	89
•(101,102)R,RS-2 & 55RS-PRK LN			CONTRACT NO. 70507	
ILLINOIS FED. AID PROJECT				