


BY	DATE

ORIGINAL SURVEY	SURVEYED	DATE
NOTE BOOK	PLOTTED	
NO.	TEMPLATE	
	AREAS	
	CHECKED	

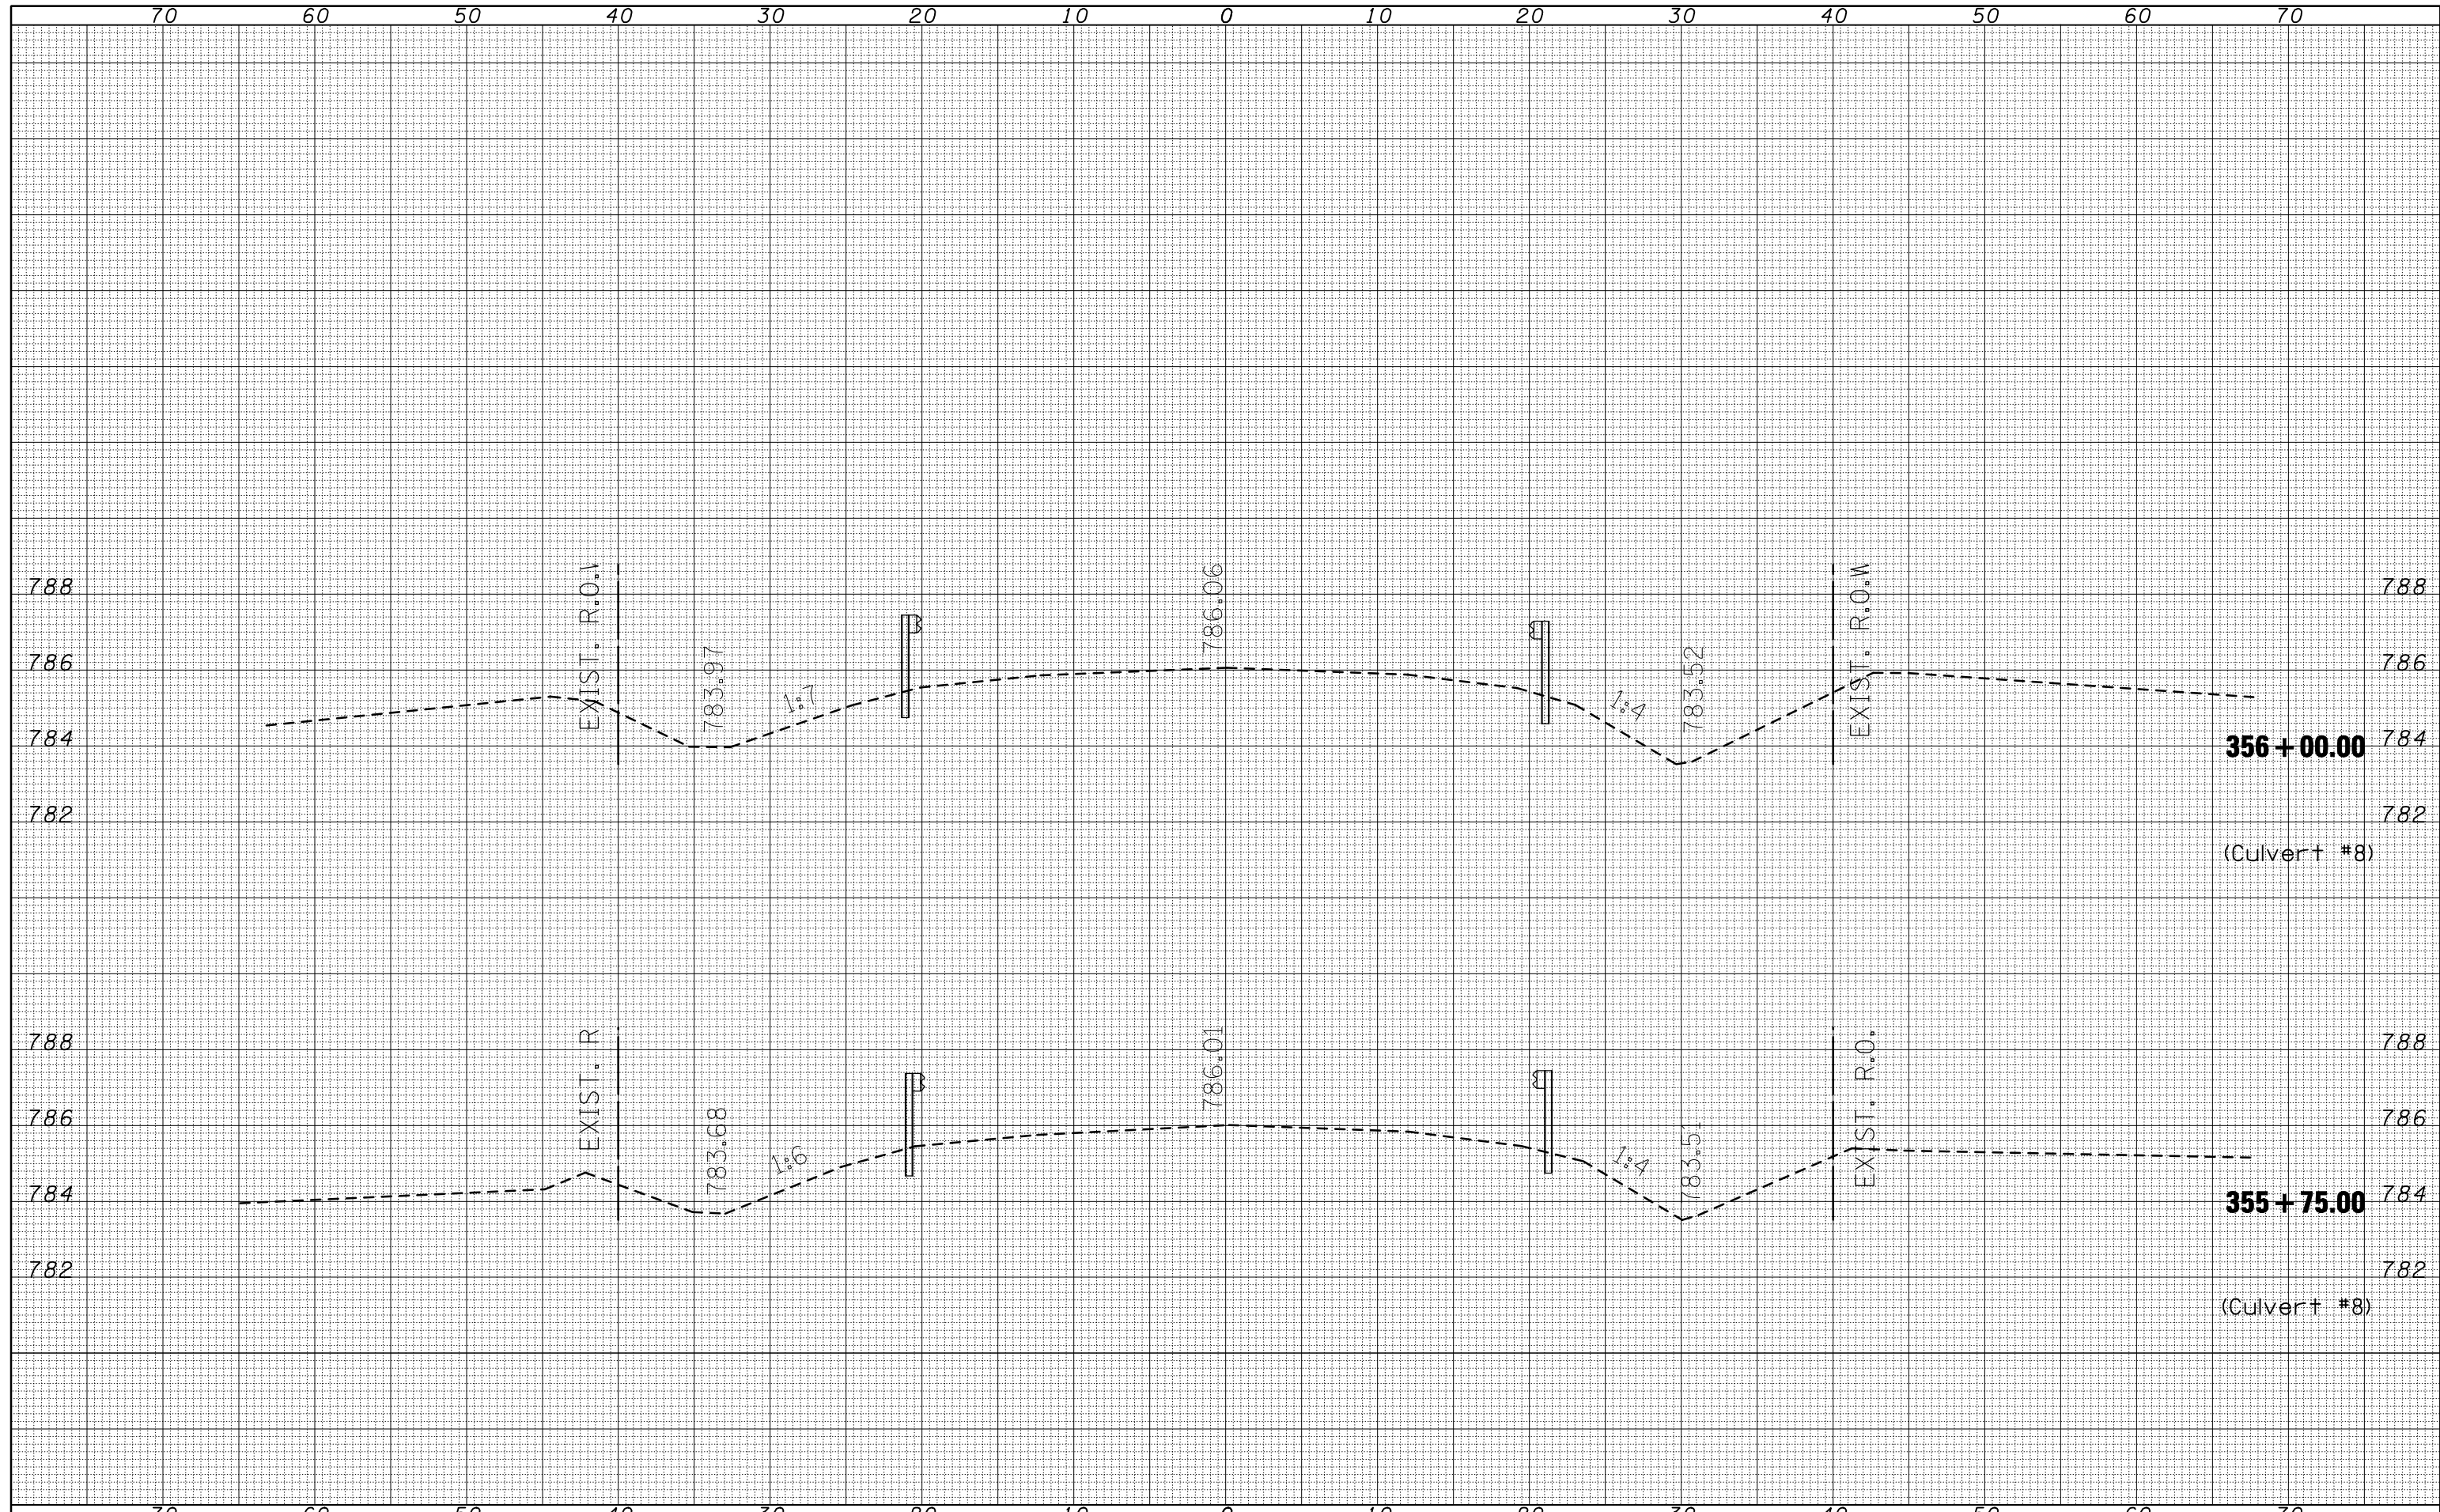

FILE NAME = c:\pwwork\pwidot\BUCKLESJJ\d0170848\0570507-sh-t-culvert.xsdgn

USER NAME = bucklesjj  
 PLOT SCALE = 10.0000' / IN.  
 PLOT DATE = 12/9/2009

DESIGNED -  
 DRAWN -  
 CHECKED -  
 DATE -

REVISED -  
 REVISED -  
 REVISED -  
 REVISED -

**STATE OF ILLINOIS**  
**DEPARTMENT OF TRANSPORTATION**

**US 136**  
**CULVERT CROSS SECTIONS**

SCALE: SHEET NO. OF SHEETS STA. 355+75.00 TO STA. 356+00.00

F.A.P. RTE.	SECTION	COUNTY	TOTAL SHEETS	SHEET NO.
315	*	McLean	115	92
•(101,102)R,RS-2 & 55RS-PRK LN CONTRACT NO. 70507				
ILLINOIS FED. AID PROJECT				