


DATE	
BY	
SURVEYED	
PLOTTED	
TEMPLATE	
AREAS	
CHECKED	
FINAL SURVEY	
NOTE BOOK	
NO.	

DATE	
BY	
SURVEYED	
PLOTTED	
TEMPLATE	
AREAS	
CHECKED	
ORIGINAL SURVEY	
NOTE BOOK	
NO.	

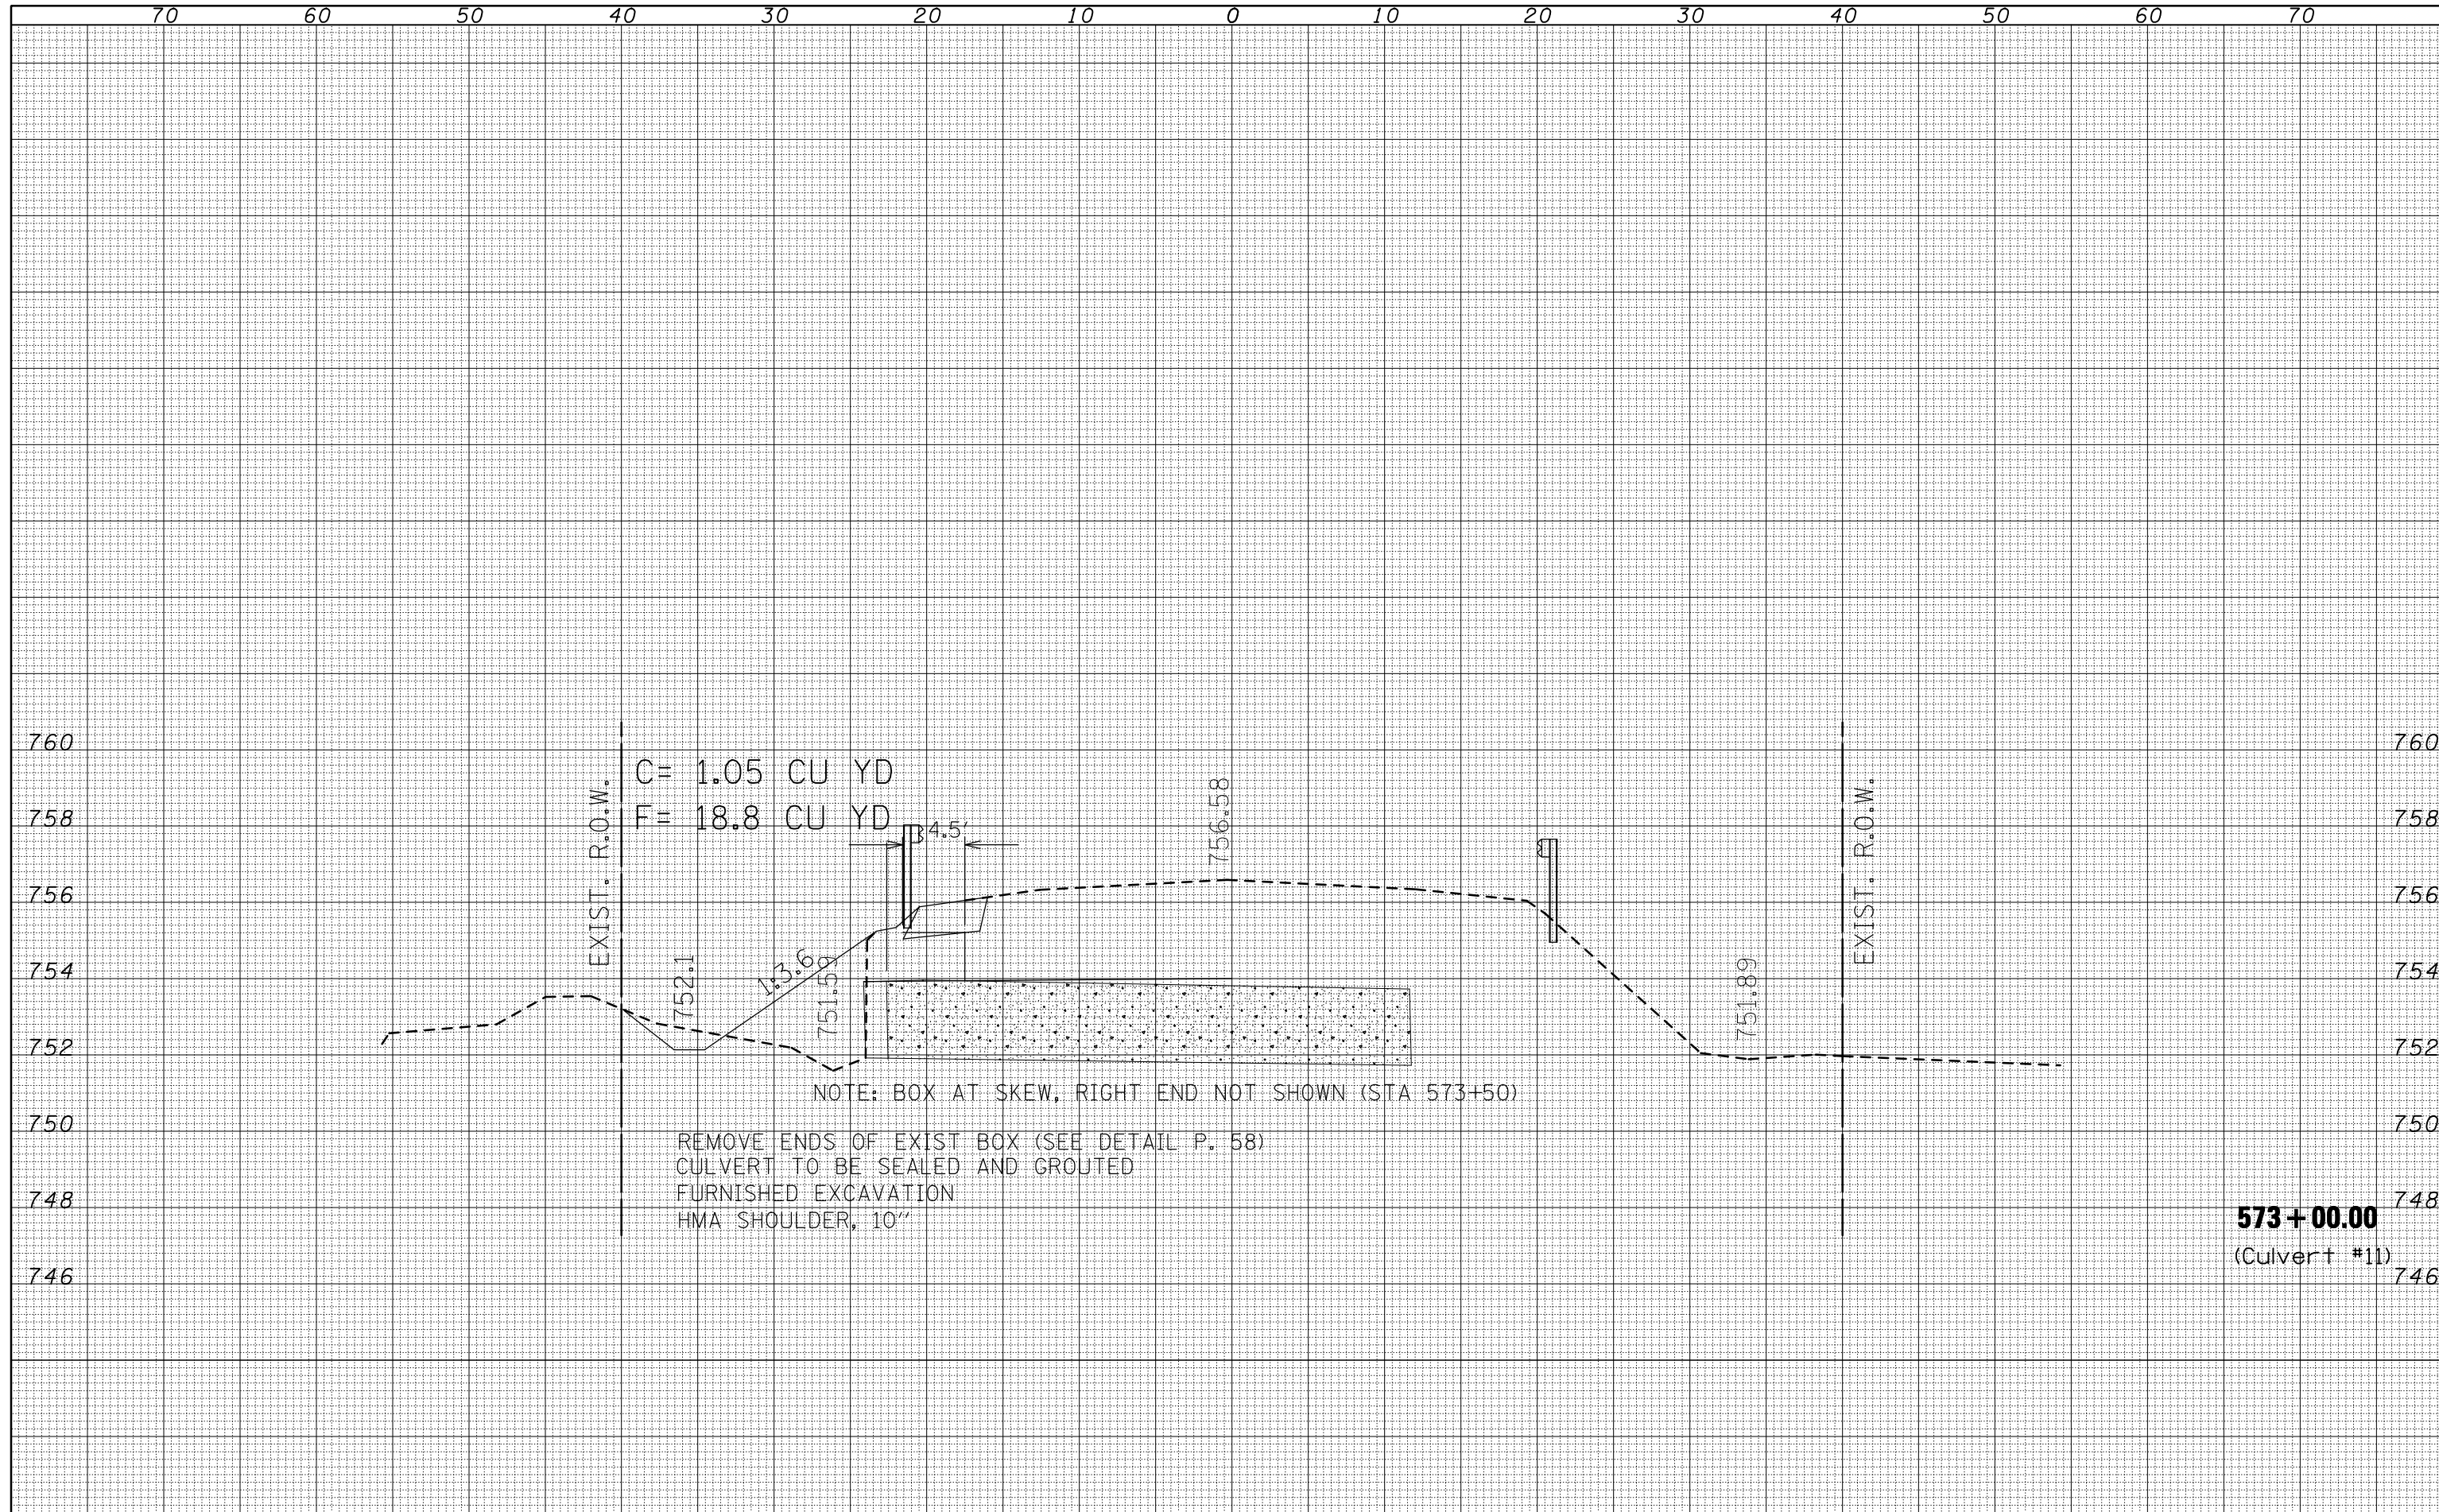

C = 1.05 CU YD
 F = 18.8 CU YD

NOTE: BOX AT SKEW, RIGHT END NOT SHOWN (STA 573+50)

REMOVE ENDS OF EXIST BOX (SEE DETAIL P. 58)
 CULVERT TO BE SEALED AND GROUTED
 FURNISHED EXCAVATION
 HMA SHOULDER, 10"

573+00.00
 (Culvert #11)

FILE NAME =
 c:\pwwork\PWIDOT\BUCKLESJJ\d0170848\0570507

USER NAME = bucklesjj
 sht:culvert.xsdgn
 PLOT SCALE = 10.0000 ' / IN.
 PLOT DATE = 12/9/2009

DESIGNED -
 DRAWN -
 CHECKED -
 DATE -

REVISED -
 REVISED -
 REVISED -
 REVISED -

STATE OF ILLINOIS
DEPARTMENT OF TRANSPORTATION

US 136
CULVERT CROSS SECTIONS
 SCALE: SHEET NO. OF SHEETS STA. 573+00.00 TO STA. 573+00.00

F.A.P. RTE.	SECTION	COUNTY	TOTAL SHEETS	SHEET NO.
315	*	McLean	115	98
•(101,102X)R,RS-2 & 55RS-PRK LN CONTRACT NO. 70507				
ILLINOIS FED. AID PROJECT				