


DATE	
BY	
FINISHED SURVEY	
PLOTTED	
TEMPLATE	
AREAS CHECKED	
NO.	

DATE	
BY	
ORIGINAL SURVEY	
PLOTTED	
TEMPLATE	
AREAS CHECKED	
NO.	

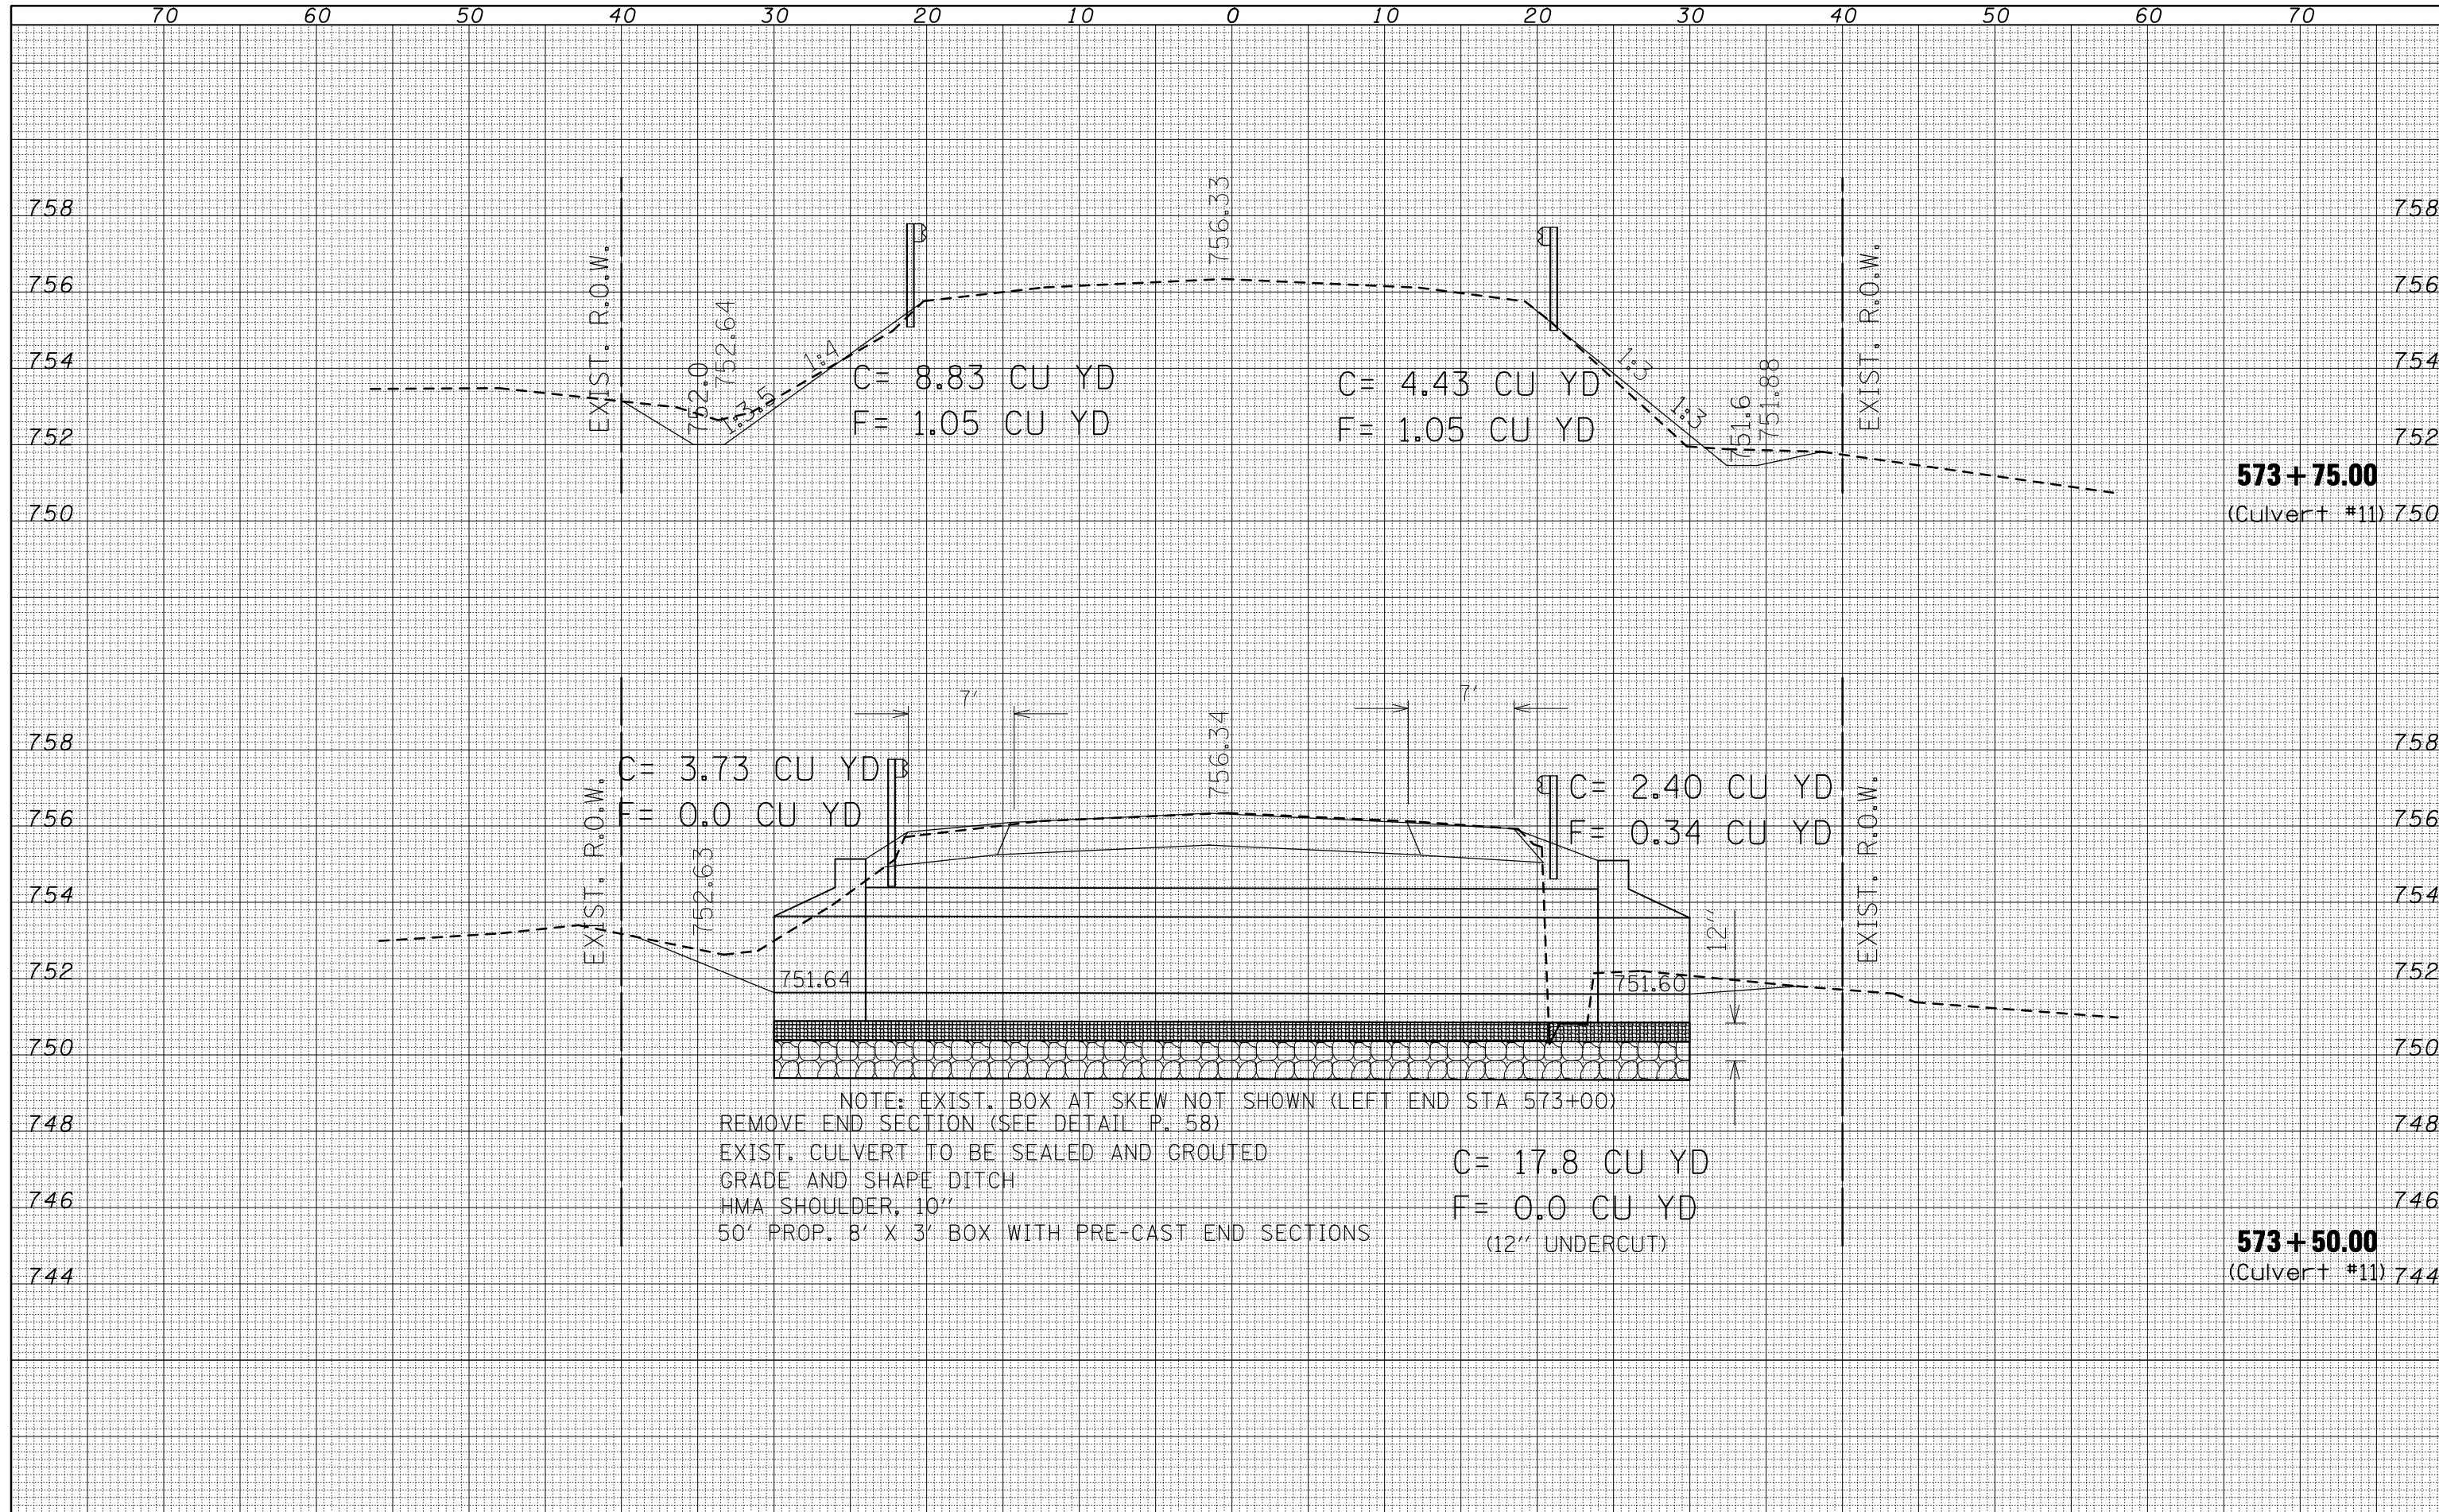

FILE NAME =
c:\pwork\pwork\BUCKLESJJ\d0170848\0570507

USER NAME = bucklesjj
ht-culvert.xsdgn
PLOT SCALE = 10.0000 "/ IN.
PLOT DATE = 12/9/2009

DESIGNED -
DRAWN -
CHECKED -
DATE -

REVISED -
REVISED -
REVISED -
REVISED -

STATE OF ILLINOIS
DEPARTMENT OF TRANSPORTATION

US 136
CULVERT CROSS SECTIONS
SCALE: SHEET NO. OF SHEETS STA. 573+50.00 TO STA. 573+75.00

F.A.P. RTE.	SECTION	COUNTY	TOTAL SHEETS	SHEET NO.
315	*	McLean	115	100
•(101,102)R,RS-2 & 55RS-PRK LN			CONTRACT NO. 70507	
ILLINOIS FED. AID PROJECT				