
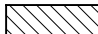

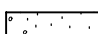
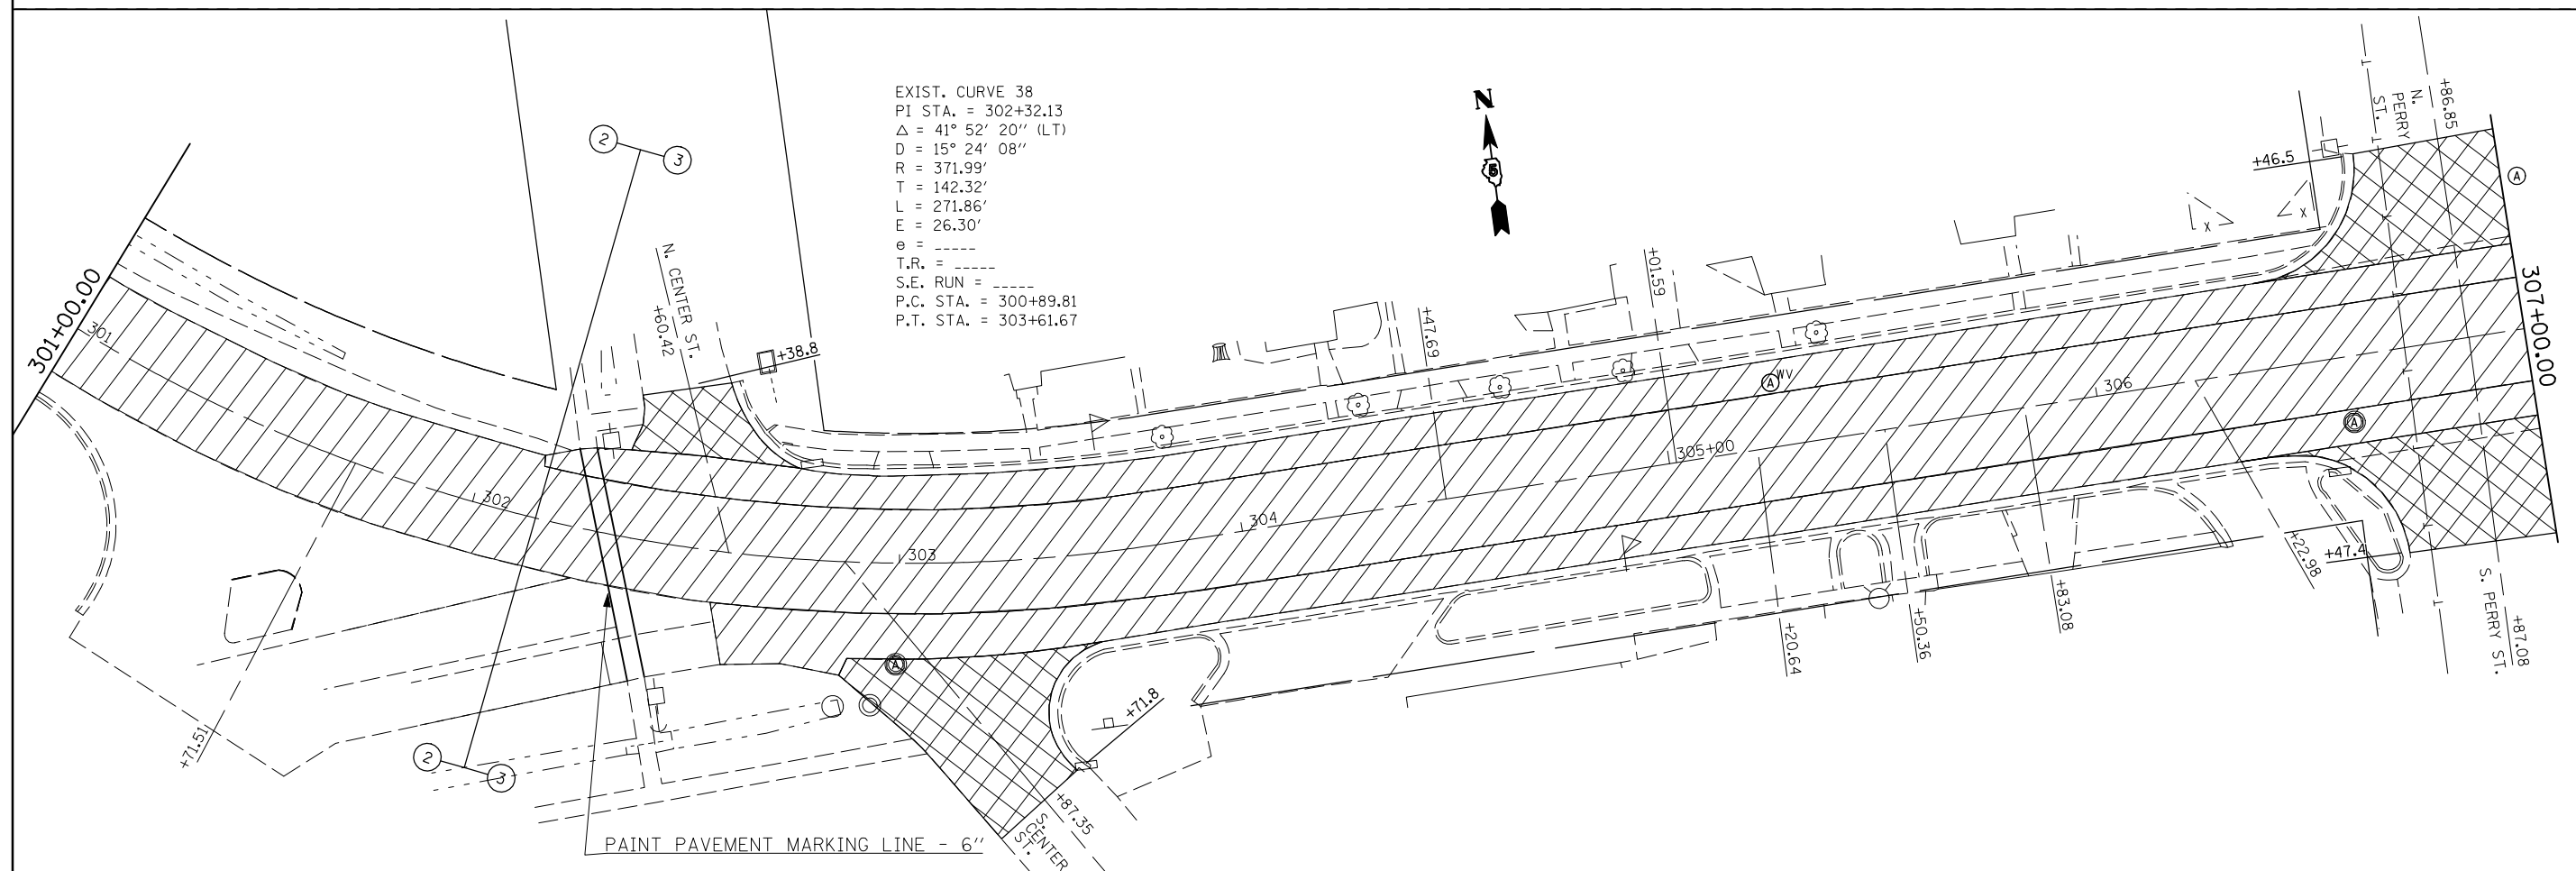


-  HMA SURFACE REMOVAL, 1 1/2"
-  HMA SURFACE REMOVAL, 2 1/4"
-  HMA SURFACE REMOVAL, BUTT JOINT
-  AGGREGATE SHOULDER STONE



FILE NAME =	USER NAME = piersonbr	DESIGNED -	REVISED -
ct:\pw\work\PIWIDOT\PIERSONBR\d0115438\0523-shr-dblplan-20scale.dgn		DRAWN -	REVISED -
PLOT SCALE = 40.0000' / IN.		CHECKED -	REVISED -
PLOT DATE = 12/4/2009		DATE -	REVISED -

**STATE OF ILLINOIS
DEPARTMENT OF TRANSPORTATION**

US 150 Plan Sheet

SCALE: 40' = 1" SHEET NO. OF SHEETS STA. TO STA.

F.A.S. RTE.	SECTION	COUNTY	TOTAL SHEETS	SHEET NO.
2466	(9,10,11)RS-3	McLean	47	23
CONTRACT NO. 70523				
ILLINOIS FED. AID PROJECT				