
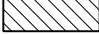

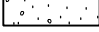
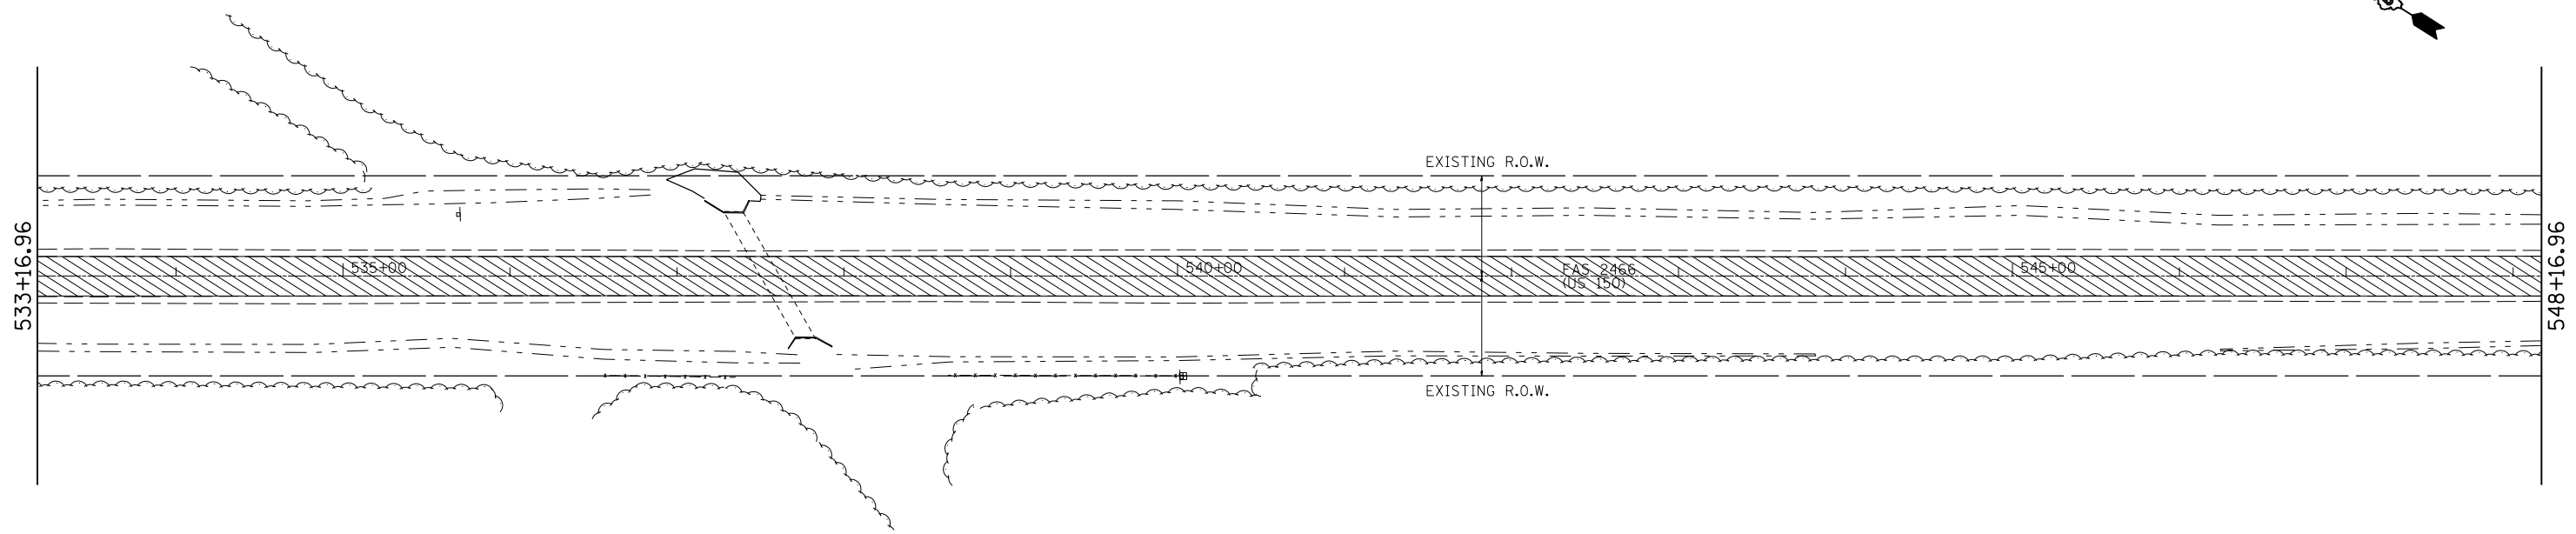


-  HMA SURFACE REMOVAL, 1 1/2"
-  HMA SURFACE REMOVAL, 2 1/4"
-  HMA SURFACE REMOVAL, BUTT JOINT
-  AGGREGATE SHOULDER STONE



FILE NAME =	USER NAME = bowerml	DESIGNED -	REVISED -
ct:\pw\work\PWIDOT\BOWERML\d0115438\0570523-sht-dblplan-50scale.dgn		DRAWN -	REVISED -
PLOT SCALE = 100.0000' / IN.		CHECKED -	REVISED -
PLOT DATE = 12/4/2009		DATE -	REVISED -

**STATE OF ILLINOIS  
DEPARTMENT OF TRANSPORTATION**

**US 150 Plan Sheet**

SCALE: 100' = 1"    SHEET NO.    OF    SHEETS    STA.    TO STA.

F.A.S. RTE.	SECTION	COUNTY	TOTAL SHEETS	SHEET NO.
2466	(9,10,11)RS-3	McLean	47	32
CONTRACT NO. 70523			ILLINOIS FED. AID PROJECT	