


F.A.S. RTE.	SECTION	COUNTY	TOTAL SHEETS	SHEET NO.
1517	12BR	CHAMPAIGN	30	6


EXISTING ROADWAY CROSS SECTION

STA. 526+31.00 to STA. 526+75.00

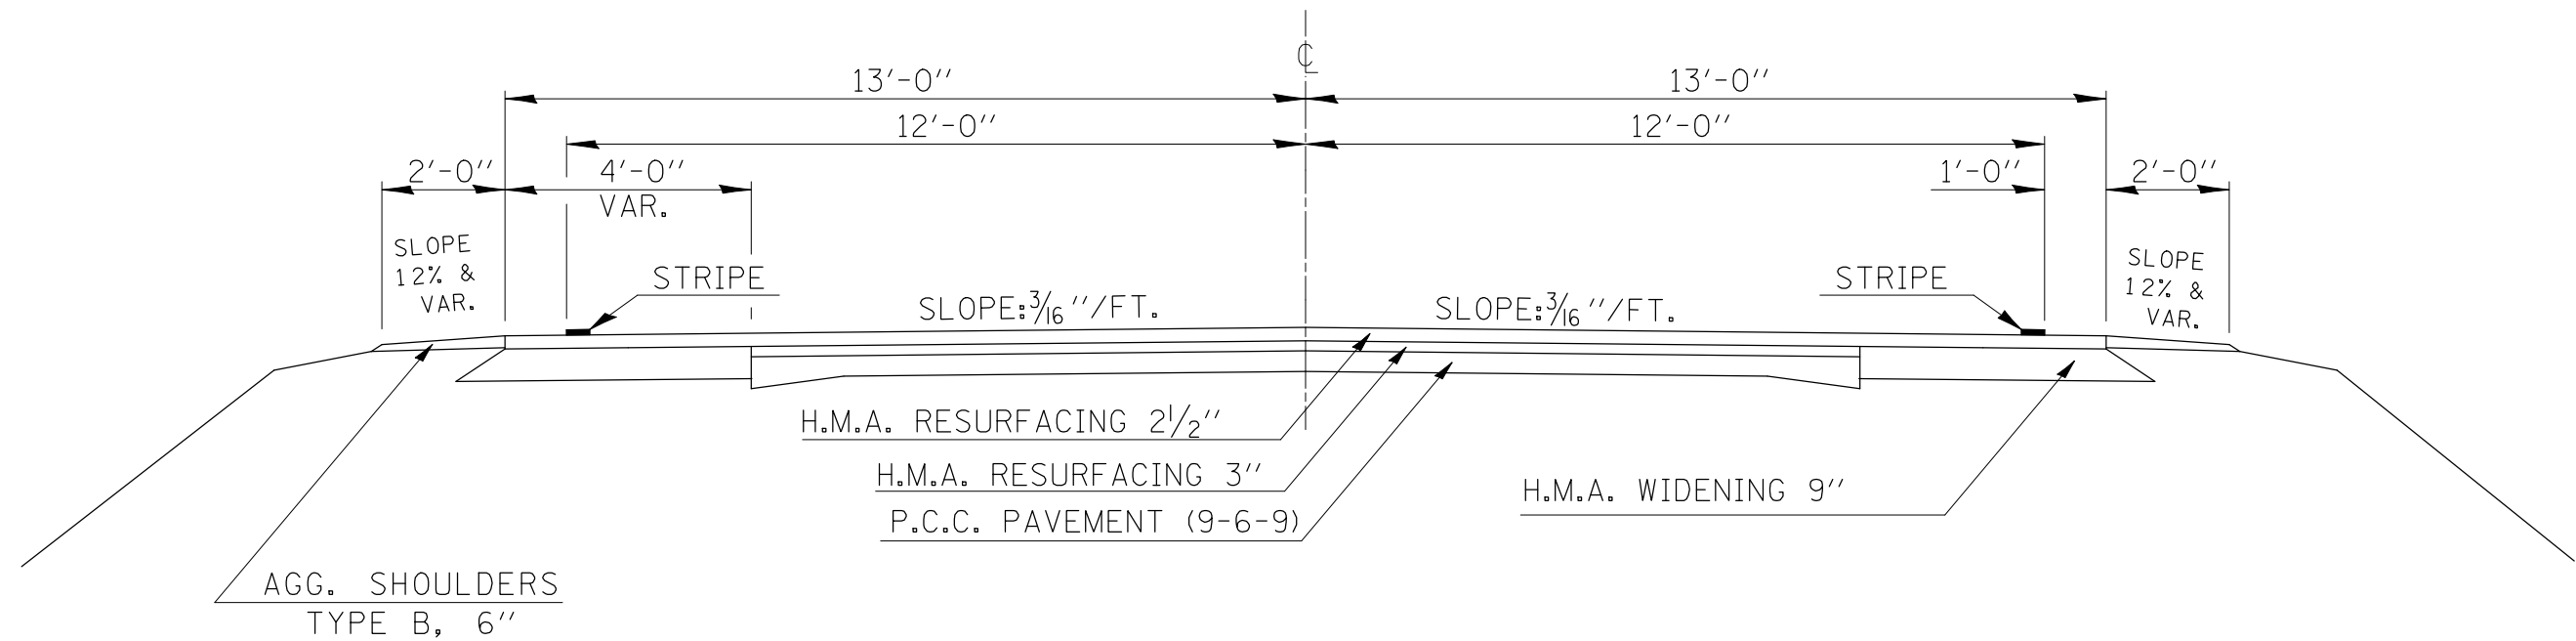

PROPOSED ROADWAY CROSS SECTION

STA. 526+31.00 to STA. 526+75.00

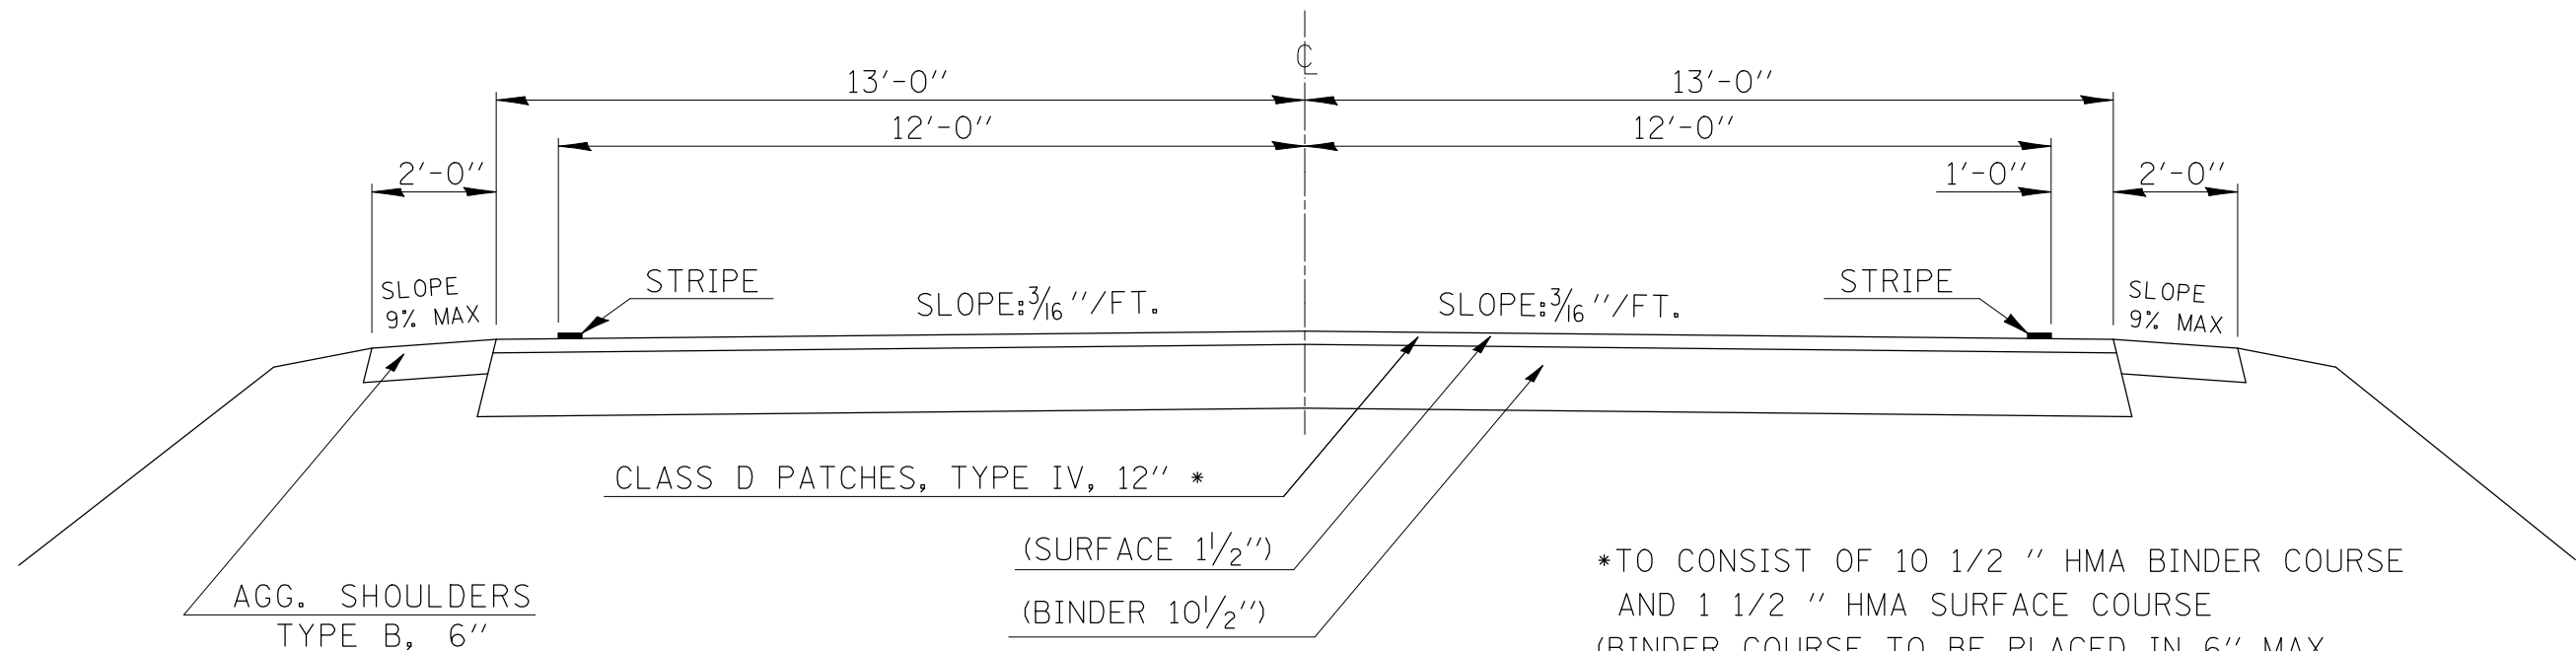

*TO CONSIST OF 10 1/2 " HMA BINDER COURSE AND 1 1/2 " HMA SURFACE COURSE (BINDER COURSE TO BE PLACED IN 6" MAX. LIFT THICKNESS, 2 1/4" MIN. LIFT THICKNESS)