


F.A.S. RTE.	SECTION	COUNTY	TOTAL SHEETS	SHEET NO.
1517	12BR	CHAMPAIGN	30	13

DETAIL OF POROUS GRANULAR EMBANKMENT & DETAIL OF STRUCTURE EXCAVATION

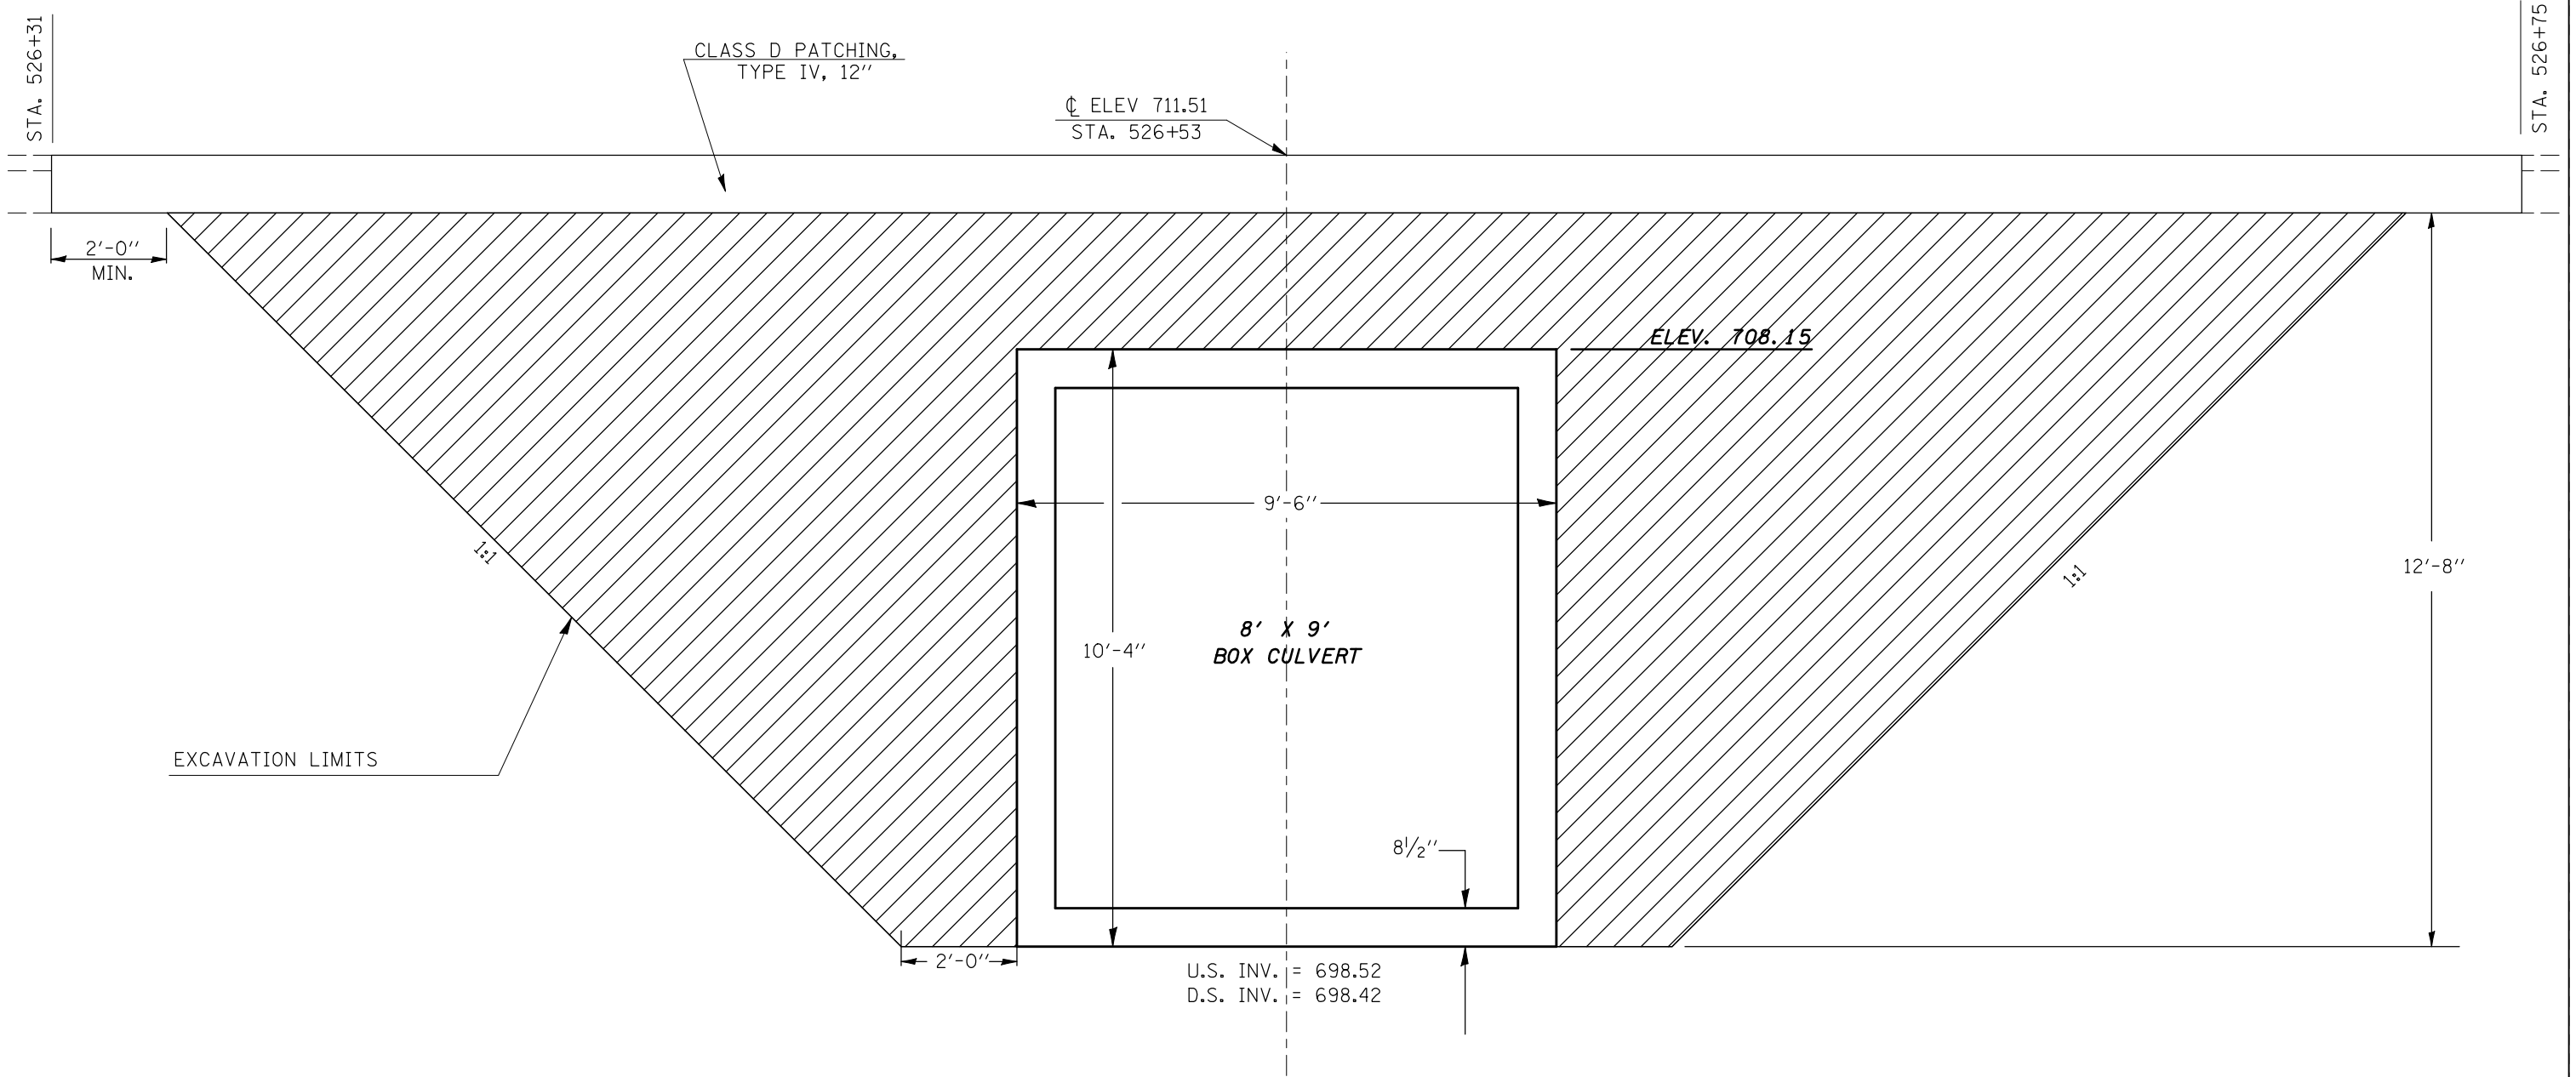

PAY LIMITS OF POROUS GRANULAR EMBANKMENT - CA 7
NOTE: POROUS GRANULAR EMBANKMENT SHALL EXTEND
18'-0" EACH SIDE OF F.A.S. 1517 CENTERLINE.