


EXISTING TYPICAL SECTION

| STATION | TO | STATION |
|-----------|----|-----------|
| 249+46.15 | | 257+01.15 |
| 288+32.51 | | 305+74.63 |
| 317+03.00 | | 327+51.15 |

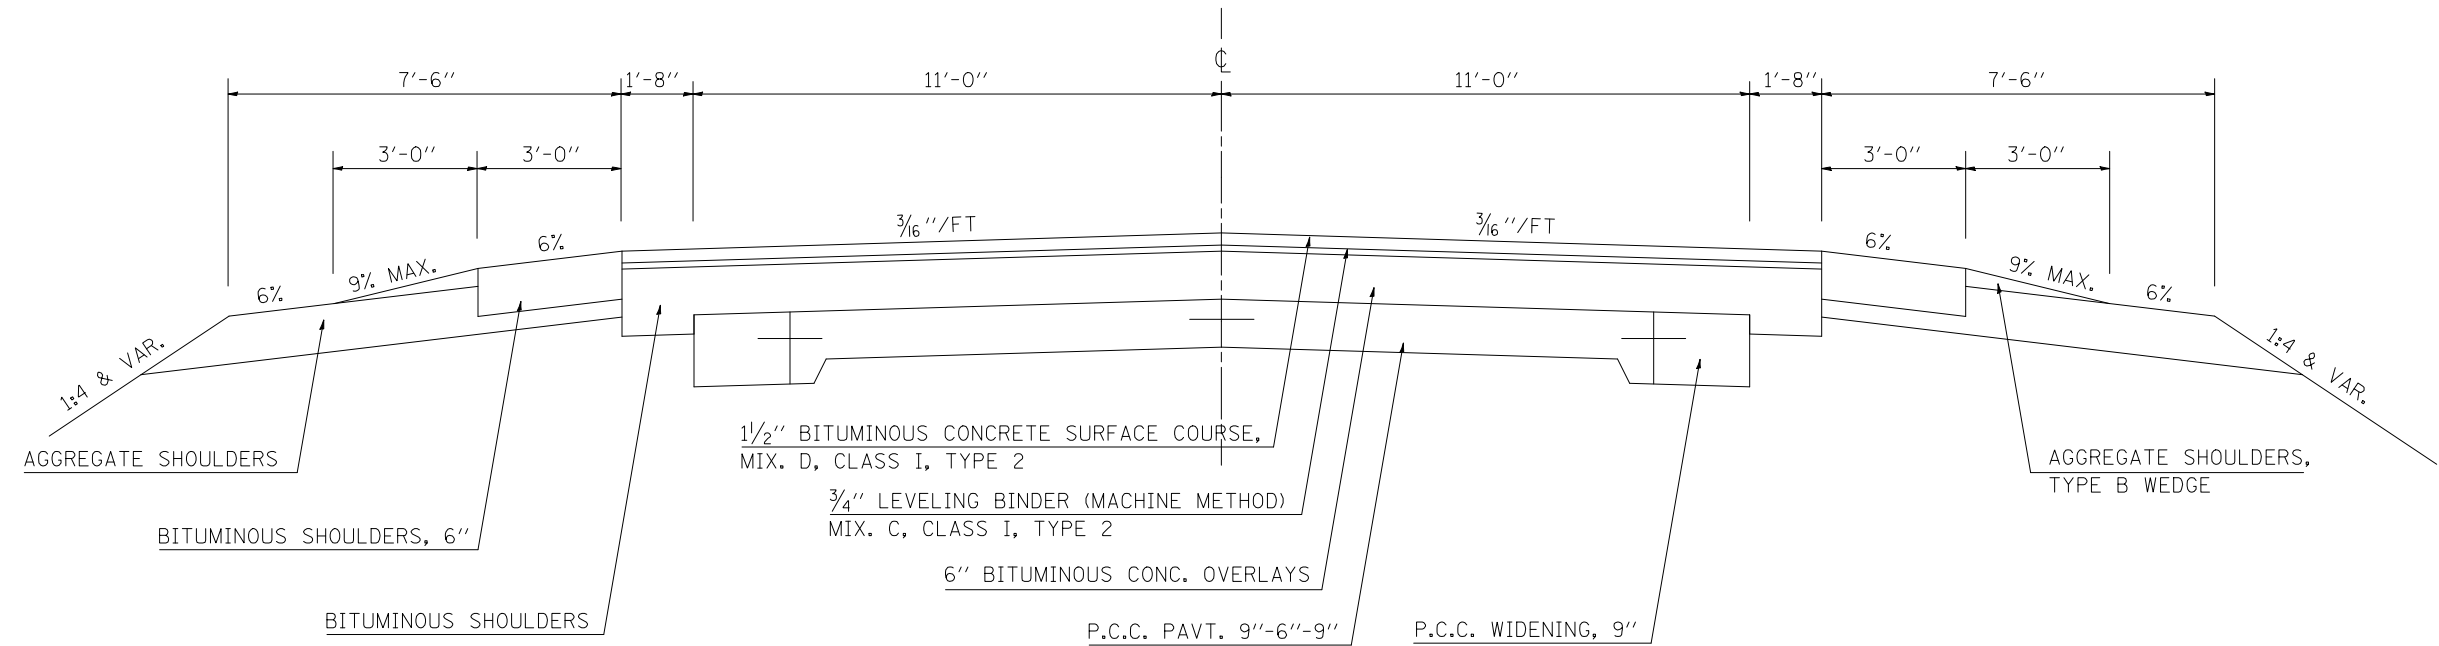

③ PROPOSED TYPICAL SECTION

HOT-MIX ASPHALT RESURFACING
S. N. 020-8032, STATION 298+09
(1 1/2" INLAY)

| STATION | TO | STATION |
|-------------|----|-------------|
| ① 249+46.15 | | 257+01.15 ② |
| ② 288+32.51 | | 305+74.63 ② |
| ② 317+03.00 | | 327+51.15 ① |

