



EXISTING TYPICAL SECTION

STATION TO STATION
346+91.50 353+21.35

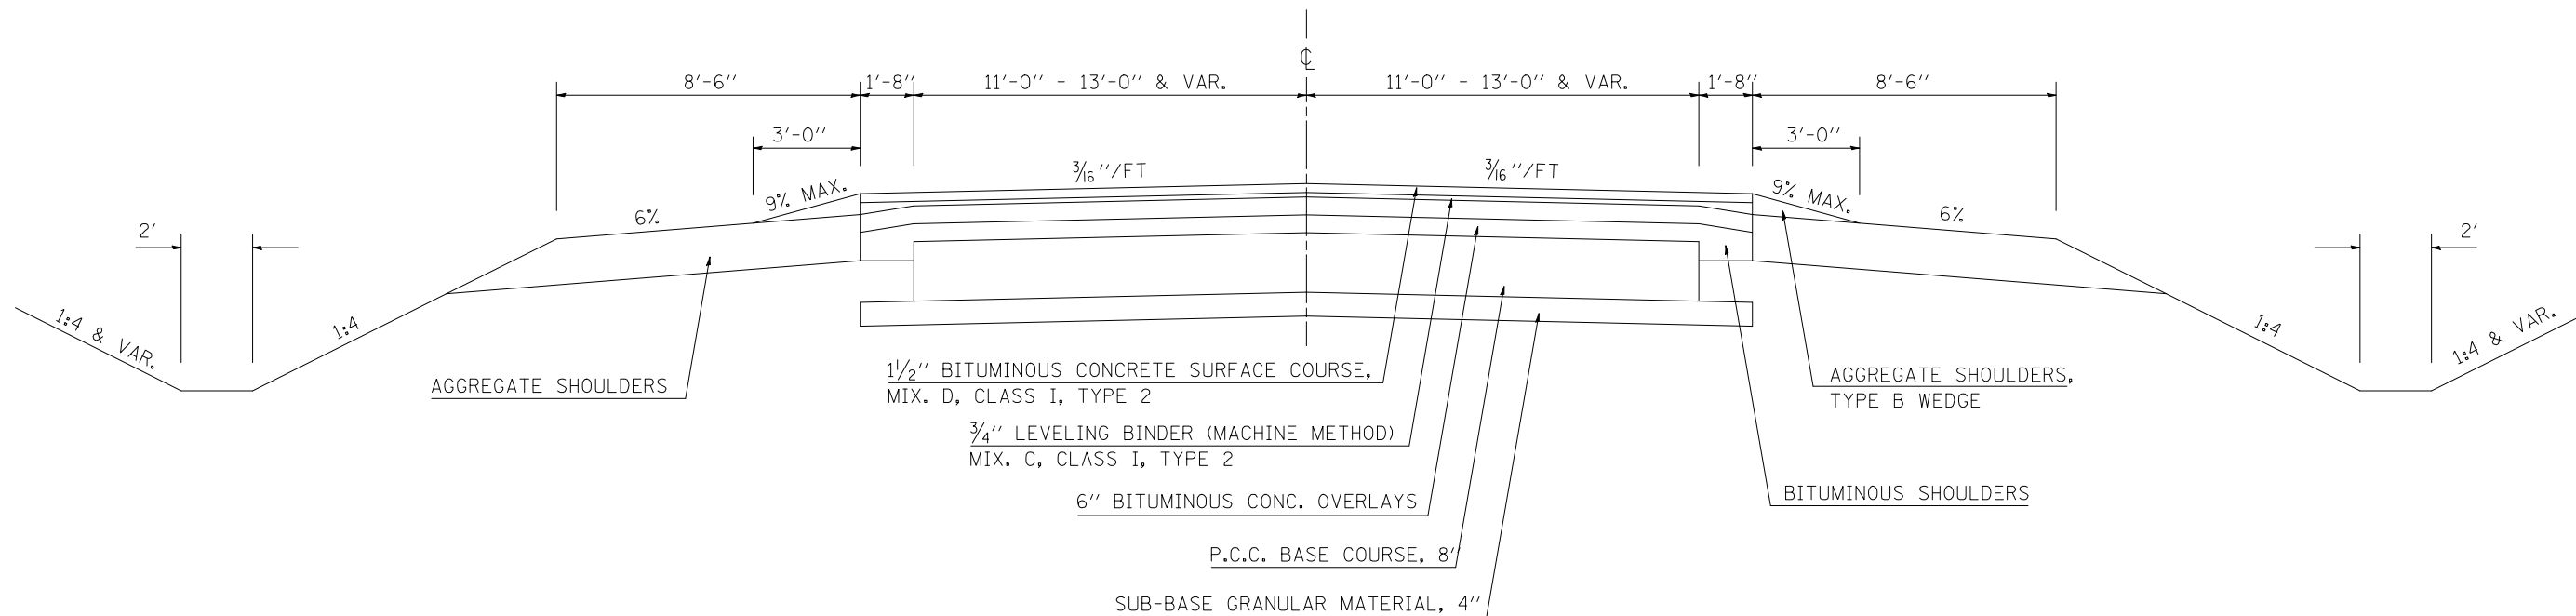

④ PROPOSED TYPICAL SECTION

STATION TO STATION
③ 346+91.50 353+21.35

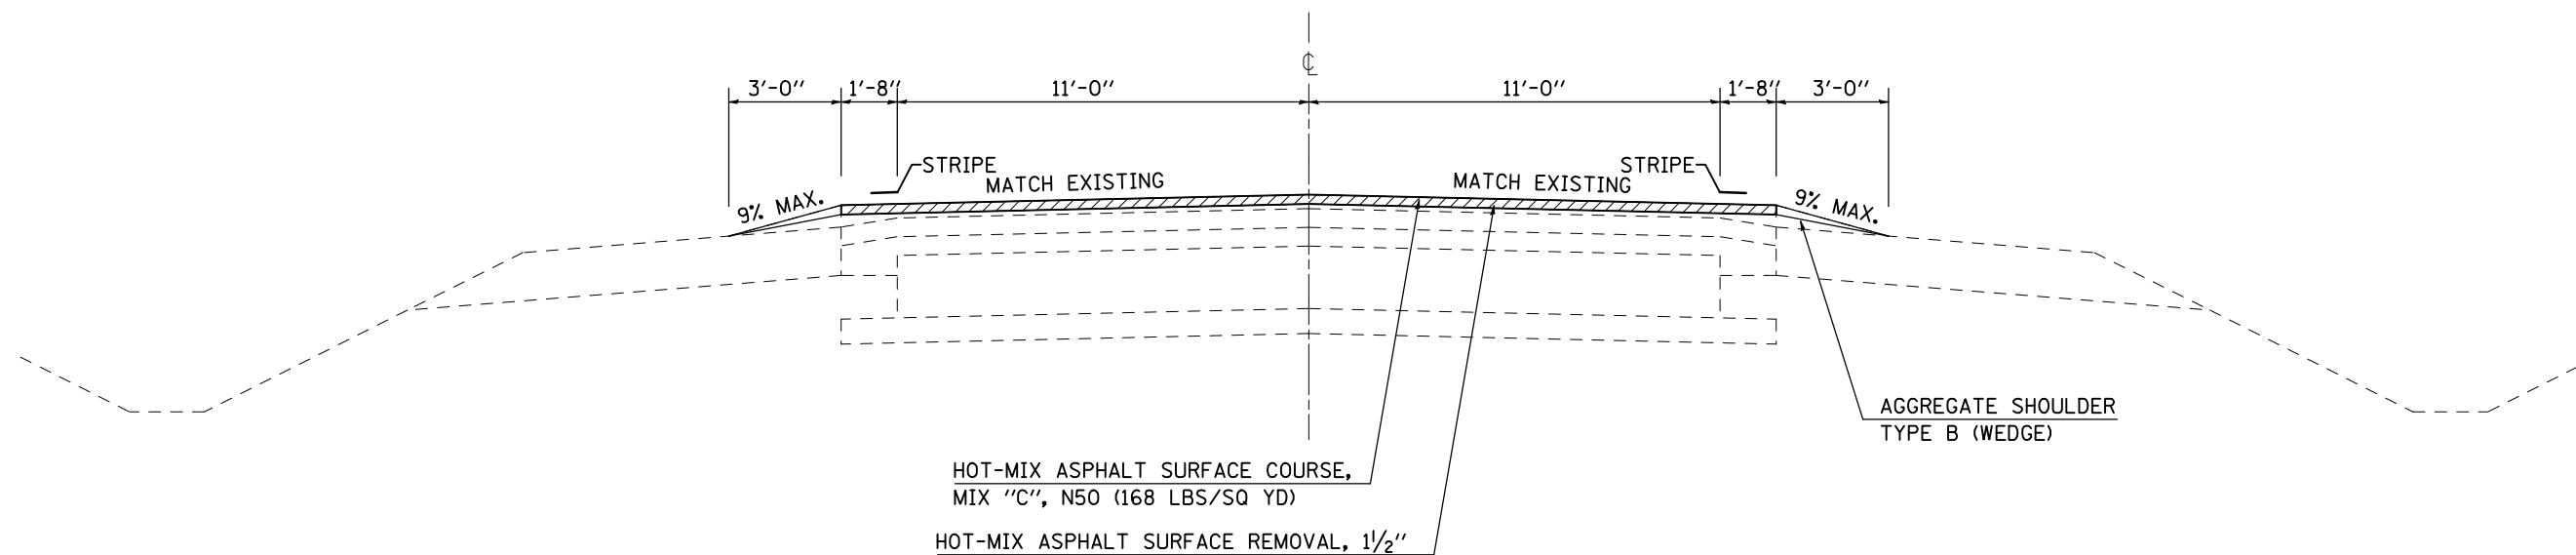

FILE NAME =	USER NAME = shererjm	DESIGNED - JMS	REVISED -	STATE OF ILLINOIS DEPARTMENT OF TRANSPORTATION	EXISTING & PROPOSED TYPICAL SECTIONS			F.A.P. RTE.	SECTION	COUNTY	TOTAL SHEETS	SHEET NO.
ct:\pw\work\PWIDOT\SHERERJM\d0115161\70758Typicals.dgn		DRAWN - JMS	REVISED -		760	124RS-6	DEWITT	21	9			
PLOT SCALE = 100.0000' / IN.		CHECKED -	REVISED -		SCALE: NO SCALE SHEET NO. 4 OF 5 SHEETS STA. TO STA.			CONTRACT NO. 70758				
PLOT DATE = 11/24/2009		DATE - 1/02/2009	REVISED -		FED. ROAD DIST. NO. ILLINOIS FED. AID PROJECT							