


* OMISSION-S. N. 020-0045
 STATION 273+03.31 TO STATION 275+32.31

EXISTING TYPICAL SECTION


STATION	TO	STATION
263+47.27		273+03.31*
* 275+32.31		286+22.53

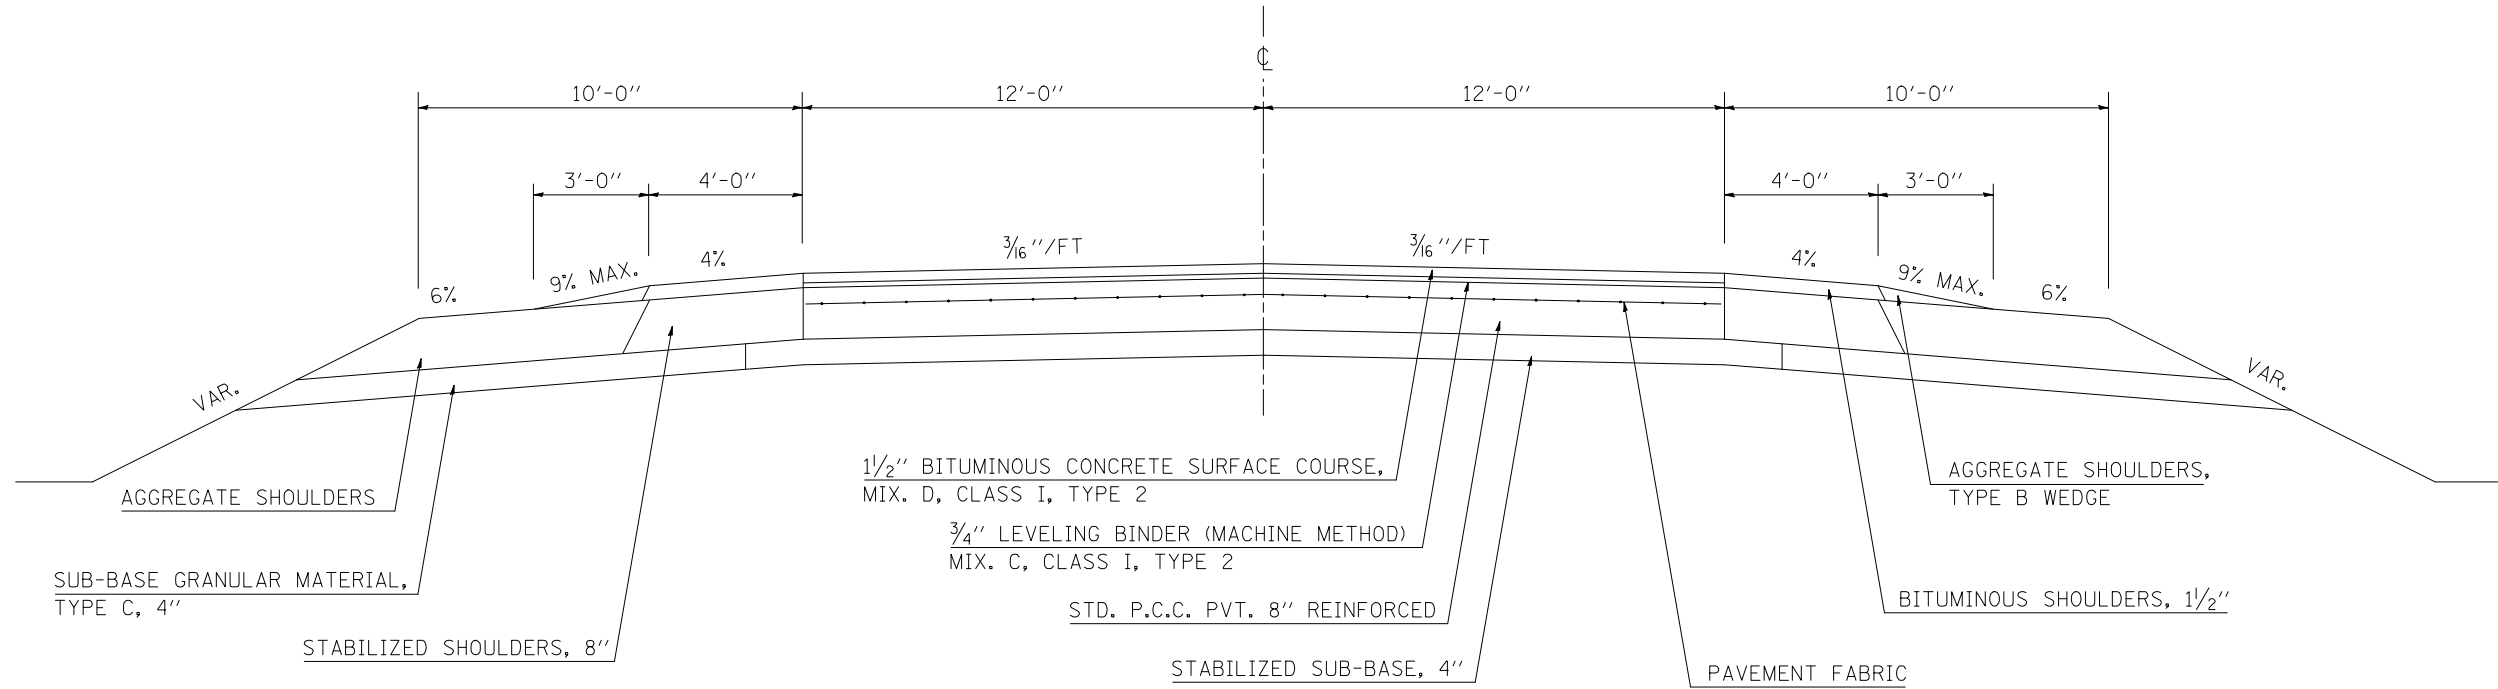

* OMISSION-S. N. 020-0045
 STATION 273+03.31 TO STATION 275+32.31

5 PROPOSED TYPICAL SECTION

STATION	TO	STATION
② 263+47.27		273+03.31 *
* 275+32.31		286+22.53 ②

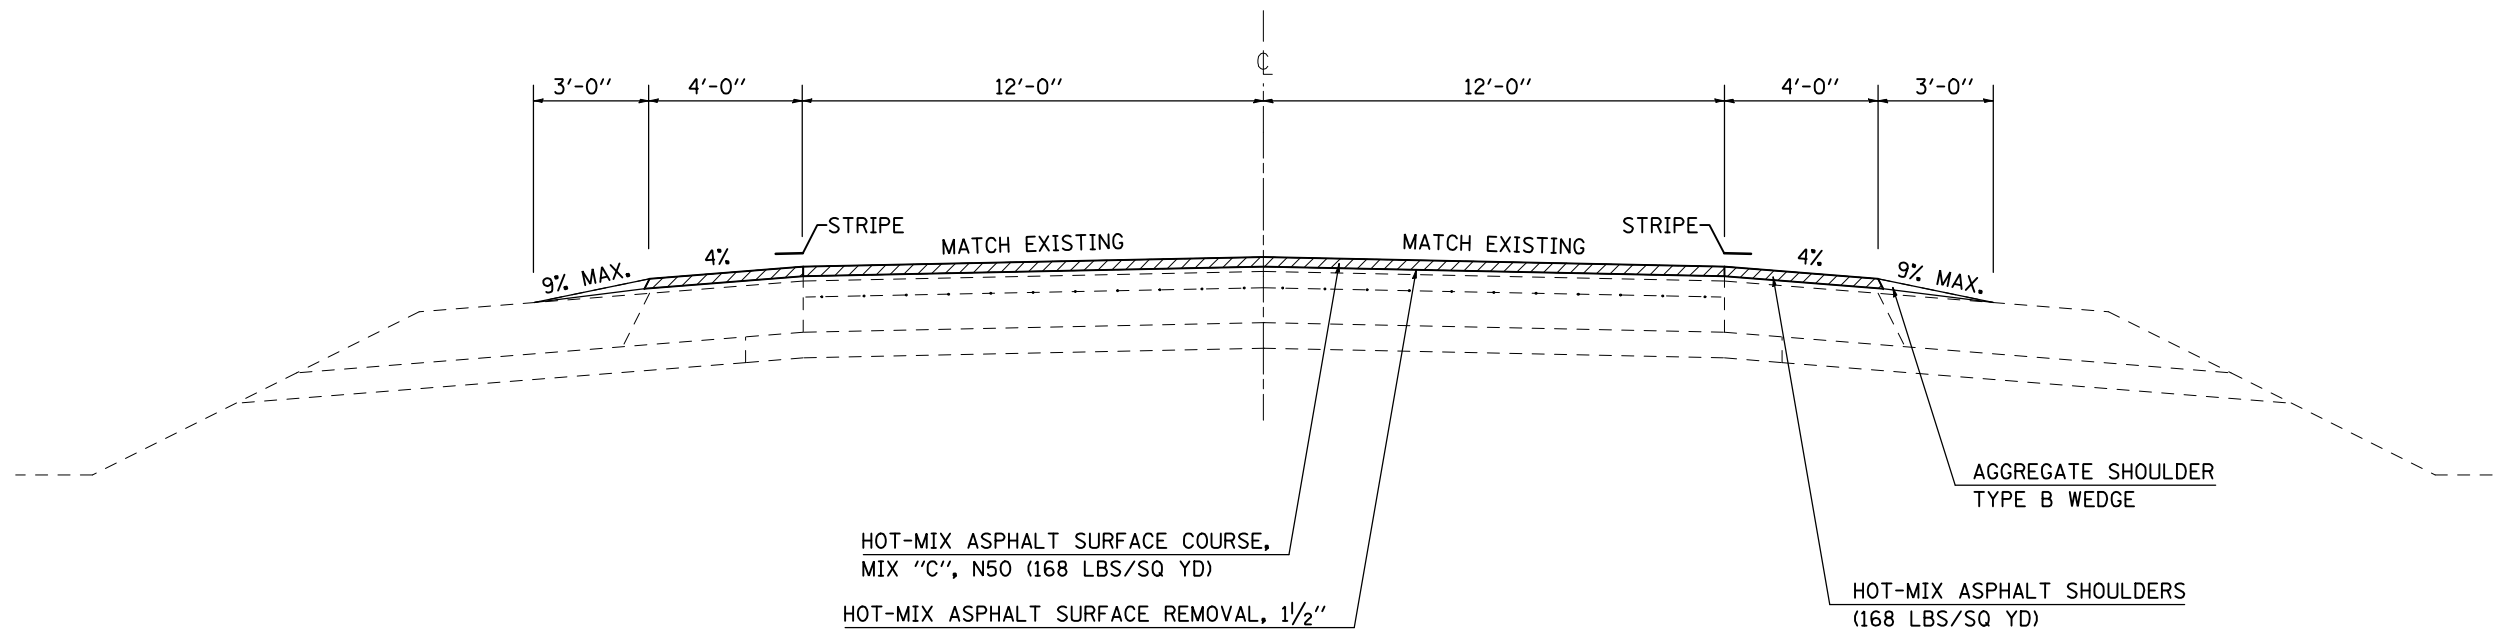

FILE NAME =	USER NAME = shererjm	DESIGNED - JMS	REVISED -
ct\pwork\PWIDOT\SHERERJM\d0115161\7078Typicals.dgn		DRAWN - JMS	REVISED -
PLOT SCALE = 100.0000' / IN.		CHECKED -	REVISED -
PLOT DATE = 11/24/2009		DATE - 1/02/2009	REVISED -

STATE OF ILLINOIS
 DEPARTMENT OF TRANSPORTATION

EXISTING & PROPOSED TYPICAL SECTIONS

SCALE: NO SCALE SHEET NO. 5 OF 5 SHEETS STA. TO STA.

F.A.P. RTE.	SECTION	COUNTY	TOTAL SHEETS	SHEET NO.
760	124RS-6	DEWITT	21	10
FED. ROAD DIST. NO. ILLINOIS FED. AID PROJECT			CONTRACT NO. 70758	