


INDEX OF SHEETS

SHEET NO	DESCRIPTION
1	COVER SHEET
2	INDEX OF SHEETS / HIGHWAY STANDARDS/LOCATION MAP
3	GENERAL NOTES
4	SUMMARY OF QUANTITIES
5	EXISTING/PROPOSED TYPICAL CROSS SECTIONS (IL 32 & IL 48)
6	EXISTING/PROPOSED TYPICAL CROSS SECTIONS (IL 48 & I-74)
7	EXISTING/PROPOSED TYPICAL CROSS SECTIONS (I-74 TO IL-32)
8-9	SCHEDULE OF QUANTITIES
10-13	TYPICAL APPLICATIONS OF PAVEMENT MARKINGS AND MARKERS
14	PCC PARTIAL DEPTH HOT-MIX ASPHALT PATCHING
15	SURVEY MONUMENT COVER ASSEMBLY

LOCATION MAP

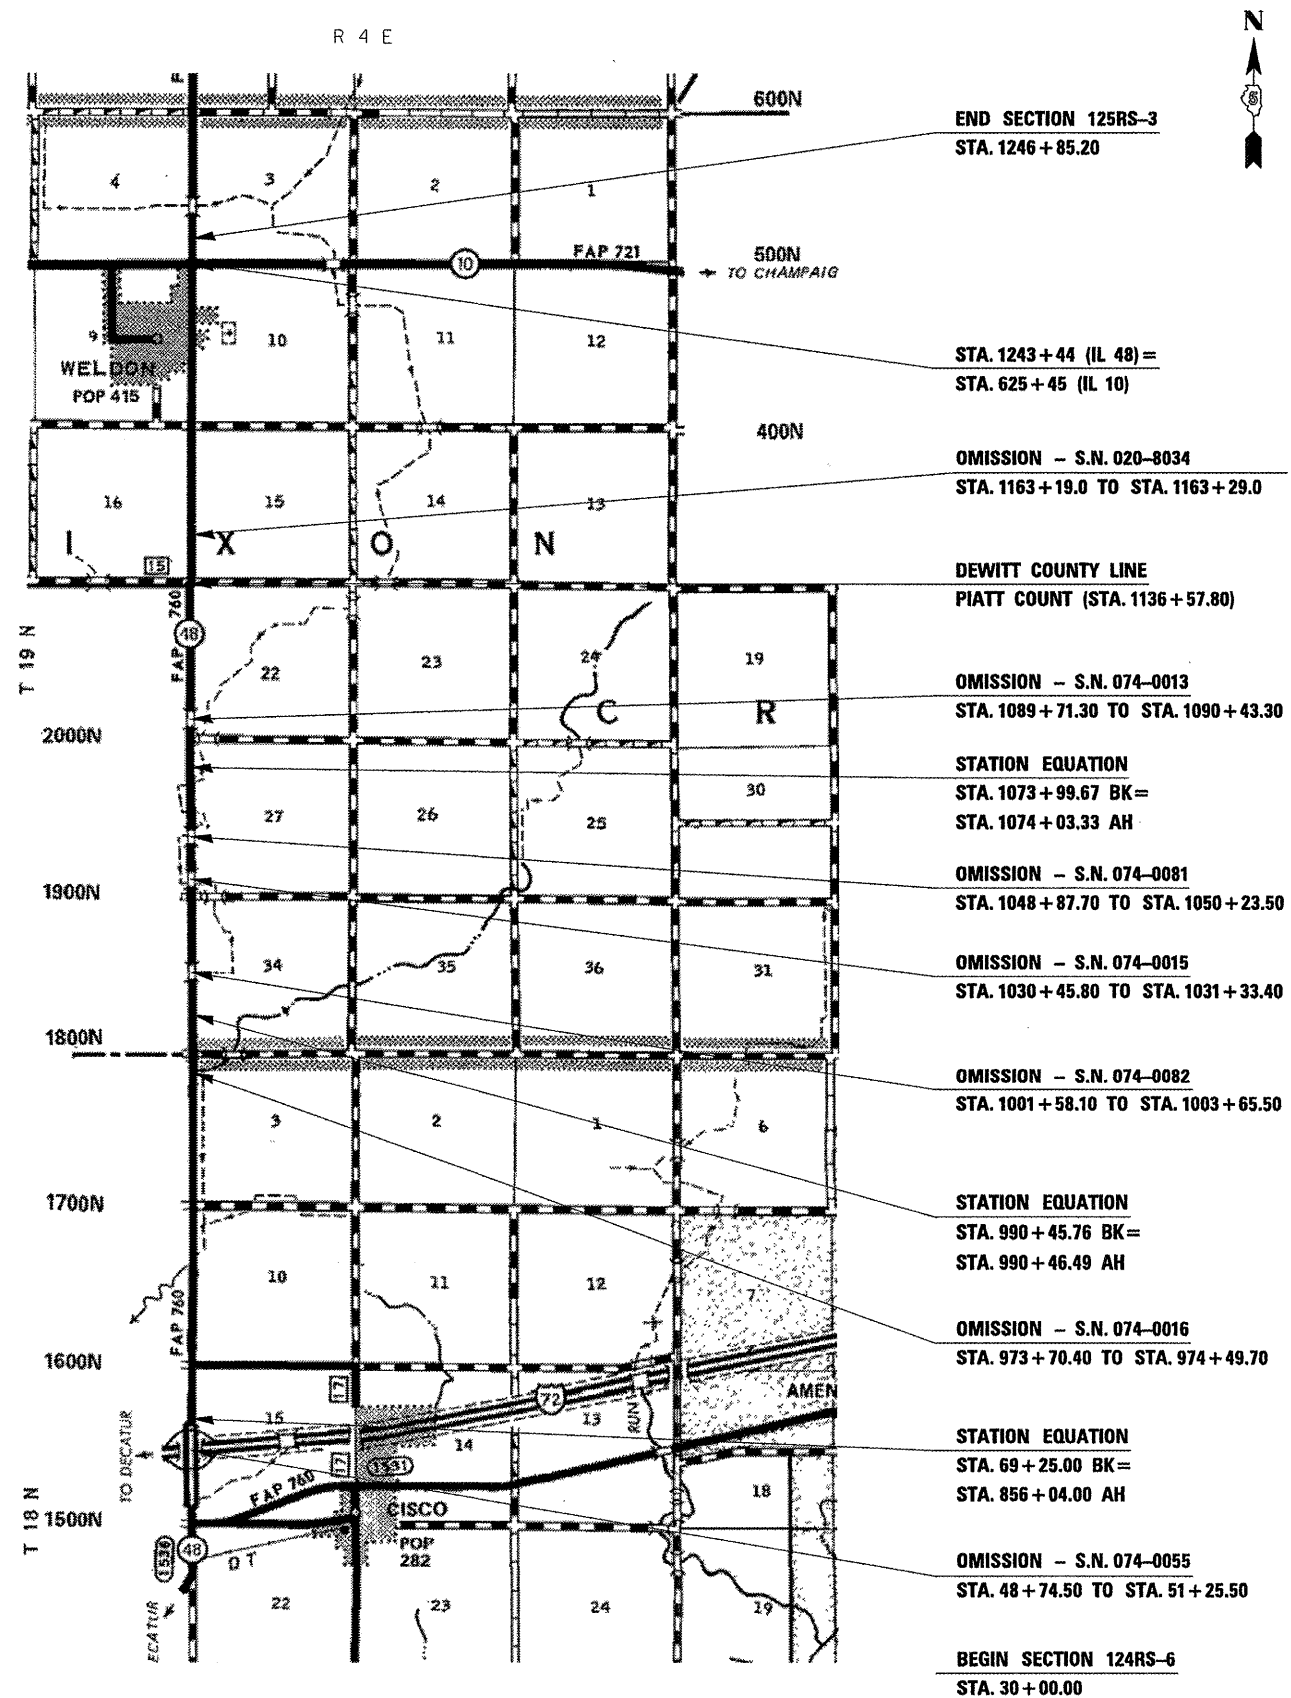

HIGHWAY STANDARDS

STANDARD NO.	DESCRIPTION
000001-05	STANDARD SYMBOLS, ABBREVIATIONS, AND PATTERNS
001006	DECIMAL OF AN INCH AND OF A FOOT
442201-03	CLASS C AND D PATCHES
482001-02	HMA SHOULDERS ADJACENT TO FLEXIBLE PAVEMENT
701201-03	LANE CLOSURE, 2L, 2W, DAY ONLY, FOR SPEEDS ≥ 45 MPH
701301-03	LANE CLOSURE, 2L, 2W, SHORT TIME OPERATIONS
701306-02	LANE CLOSURE, 2L, 2W, SLOW MOVING OPERATIONS, DAY ONLY, FOR SPEEDS ≥ 45 MPH
701311-03	LANE CLOSURE, 2L, 2W, MOVING OPERATIONS - DAY ONLY
701901-01	TRAFFIC CONTROL DEVICES
780001-02	TYPICAL PAVEMENT MARKINGS
781001-03	TYPICAL APPLICATIONS RAISED REFLECTIVE PAVEMENT MARKERS

FILE NAME =	USER NAME = ljerome	DESIGNED -	REVISED -
c:\pwork\pwork\ljerome\d0112270\057059-shs-gennote.dgn		DRAWN -	REVISED -
PLOT SCALE = 48.0000' / IN.		CHECKED -	REVISED -
PLOT DATE = 12/1/2009		DATE -	REVISED -

STATE OF ILLINOIS
DEPARTMENT OF TRANSPORTATION

INDEX OF SHEETS, HIGHWAY STANDARDS,
& LOCATION MAP

SCALE: SHEET NO. OF SHEETS STA. TO STA.

F.A.P. RTE.	SECTION	COUNTY	TOTAL SHEETS	SHEET NO.
760	124RS-6&125RS-3	DEWITT & PIATT	15	2
CONTRACT NO. 70759			ILLINOIS FED. AID PROJECT	